

TDI ASSOCIATES, INC.
ARCHITECTURE, ENGINEERING, PLANNING

N8 W22350 JOHNSON DRIVE, SUITE B4
WAUKESHA, WISCONSIN 53186
PHONE 262-409-2530 FAX 262-409-2531



PIZZA RANCH #8610

FLEETFOOT DRIVE
WAUKESHA, WISCONSIN

TDI ASSOCIATES, INC
All Rights Reserved

OWNERSHIP OF DOCUMENTS
This document, and the ideas and design incorporated herein, as an instrument of professional service, is the sole property of TDI Associates, Inc., and is not to be used in whole or in part for any other project or purpose without the expressed written authorization of TDI Associates, Inc.

Sheet Title
Roof Plan

Issued For: _____ Date: _____


Date: 10-11-2017

Job NO.: 15363


Drawn By: _____

Sheet No.

A1-71

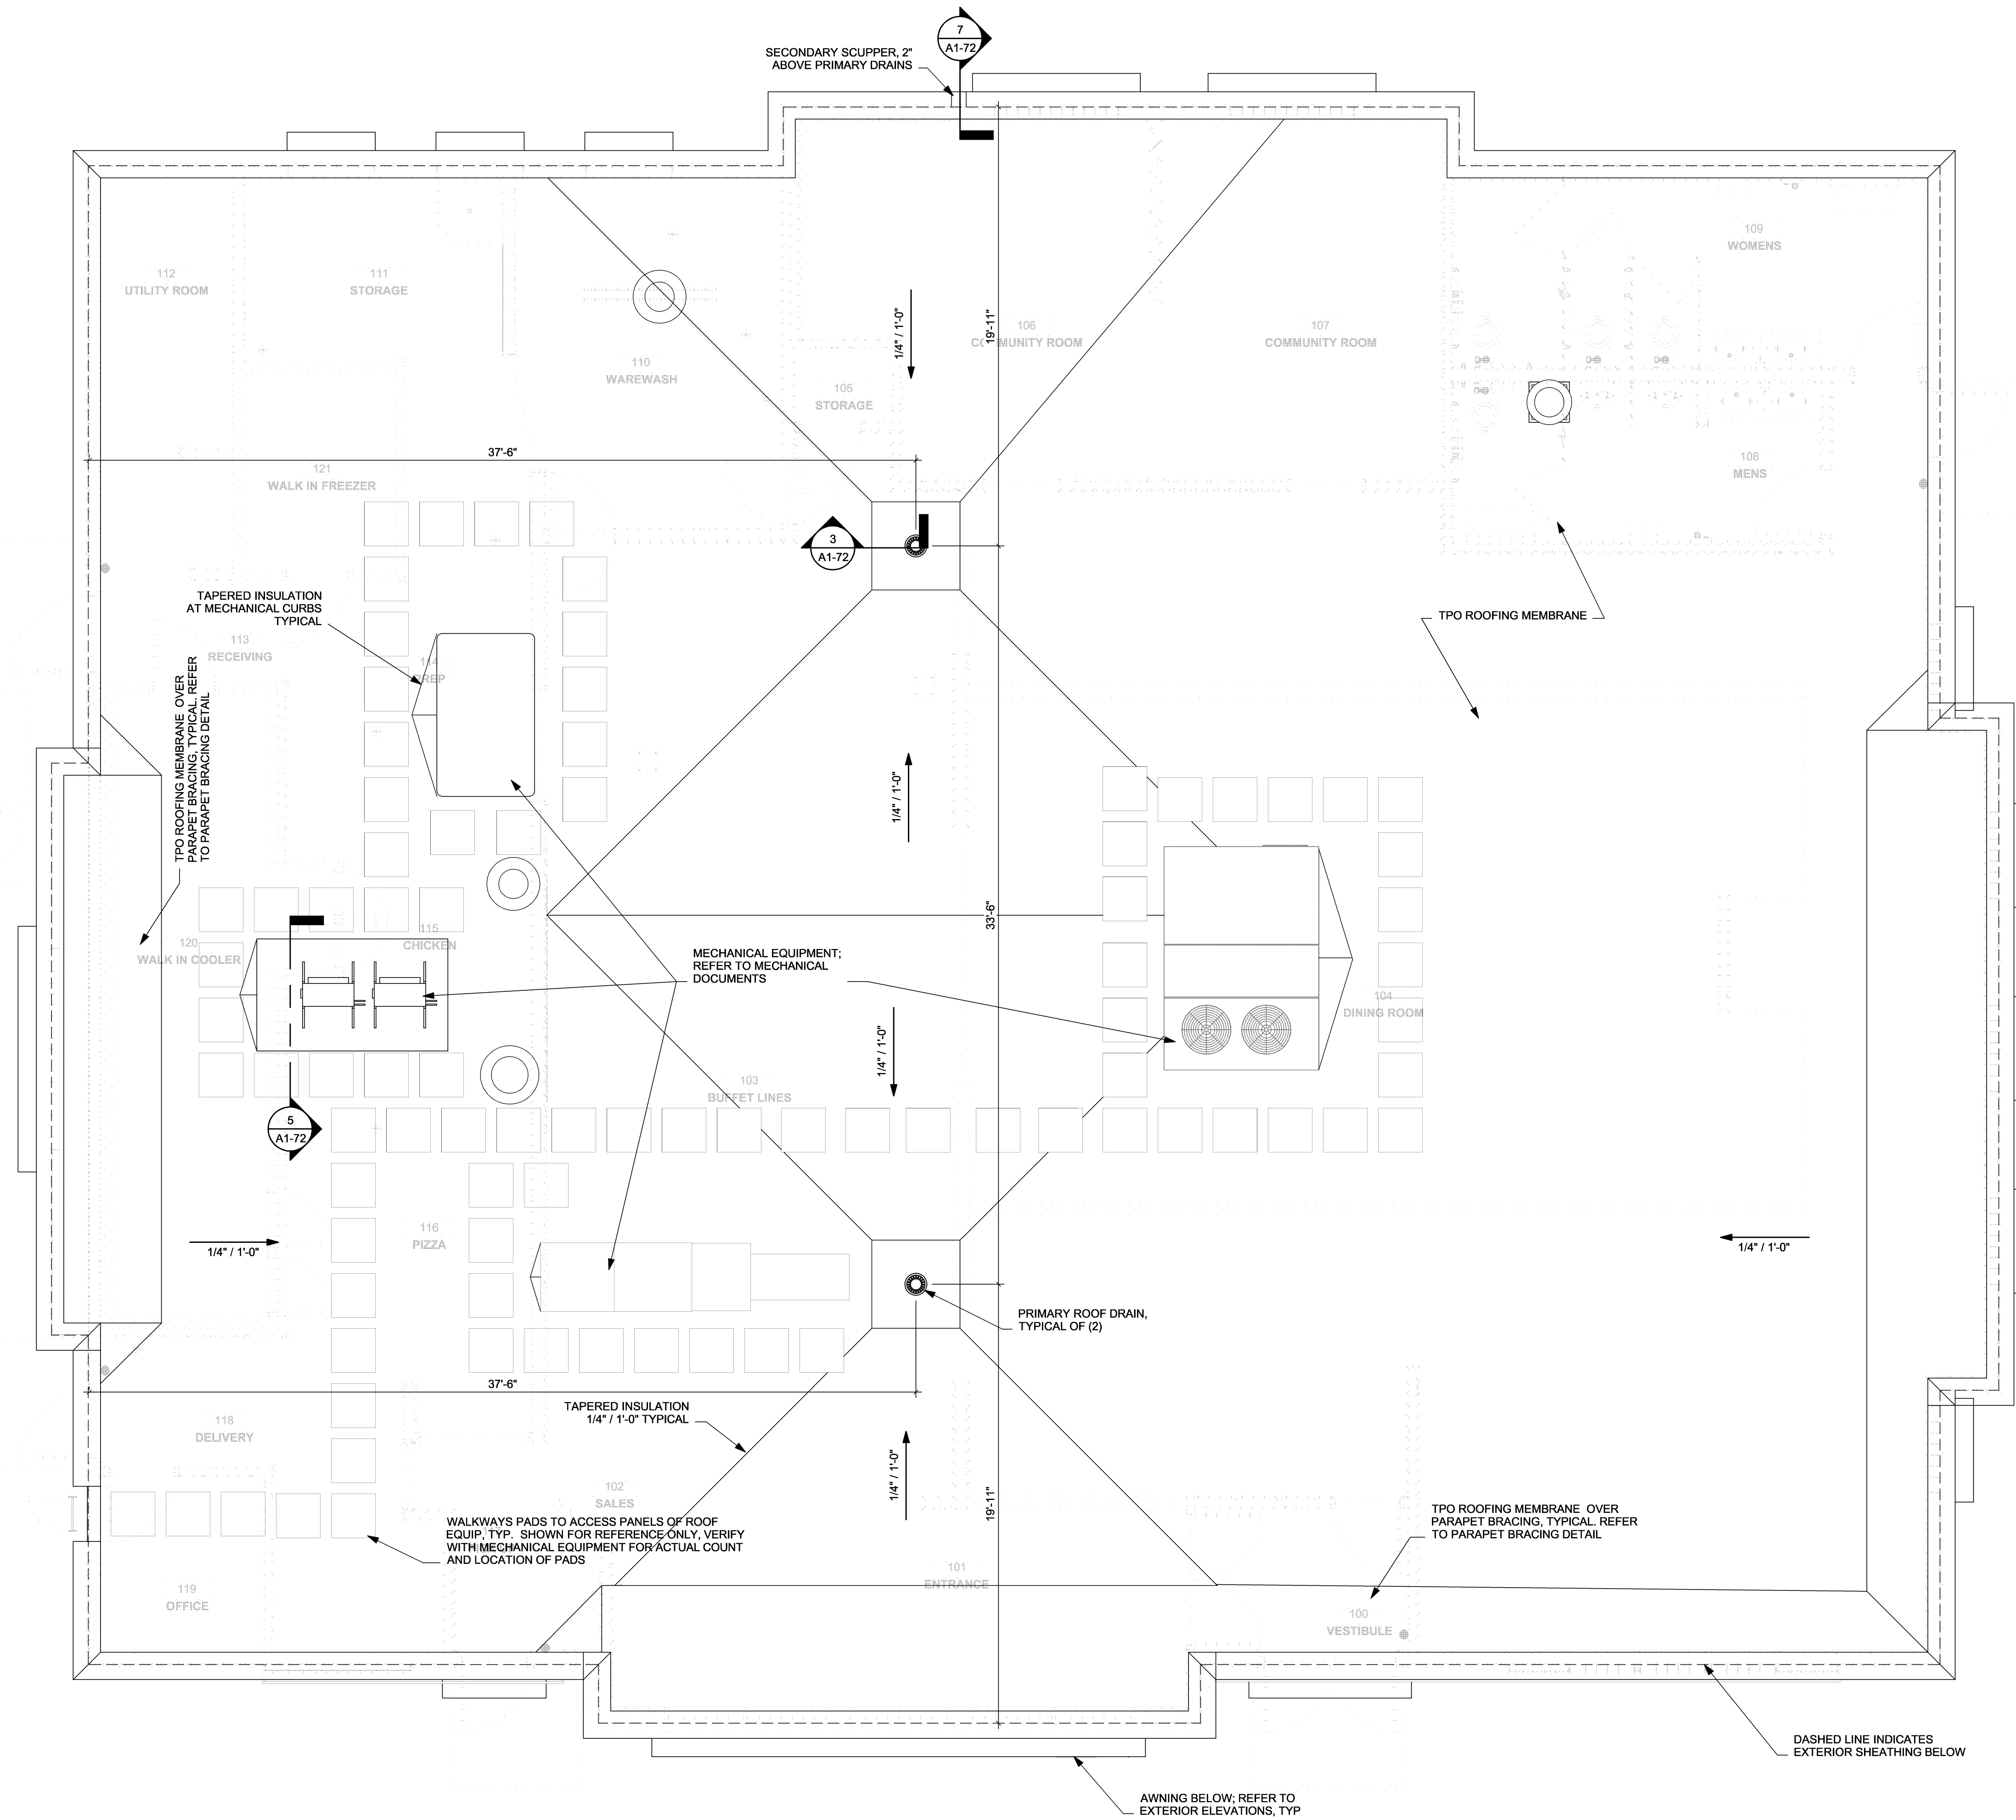

1 ROOF PLAN
1/4" = 1'-0"

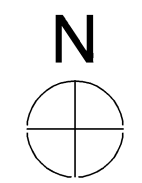

P:\15363\15363 Pizza Ranch Waukesha\CURRENT\400 15363 A1-71.dwg 11/8/2017 2:11:29 PM, DJohnson