


SHEAR SCHEDULE

- ⊙ = 3/4" PLYWOOD OR OSB w/ Bd @ 3" o.c. EDGE NAILING
(1/2" ANCHOR BOLTS @ 16" o.c. FOR 2X SILL PLATE)
(DPL. 2X VERTICAL MEMBER w/ 16d @ 6" o.c. STAGGER AT ABUTTING JOINTS)
- ▶ = "SIMPSON" PHDS HOLDDOWN WITH "SIMPSON" SSB16 ANCHOR
3/8" DIAM. ANCHOR IN 12" DRILLED HOLE (EPOXIED).

AT EXISTG. CONC. STD. 1/2" AB IN 8" DRILLED HOLES (EPOXIED).

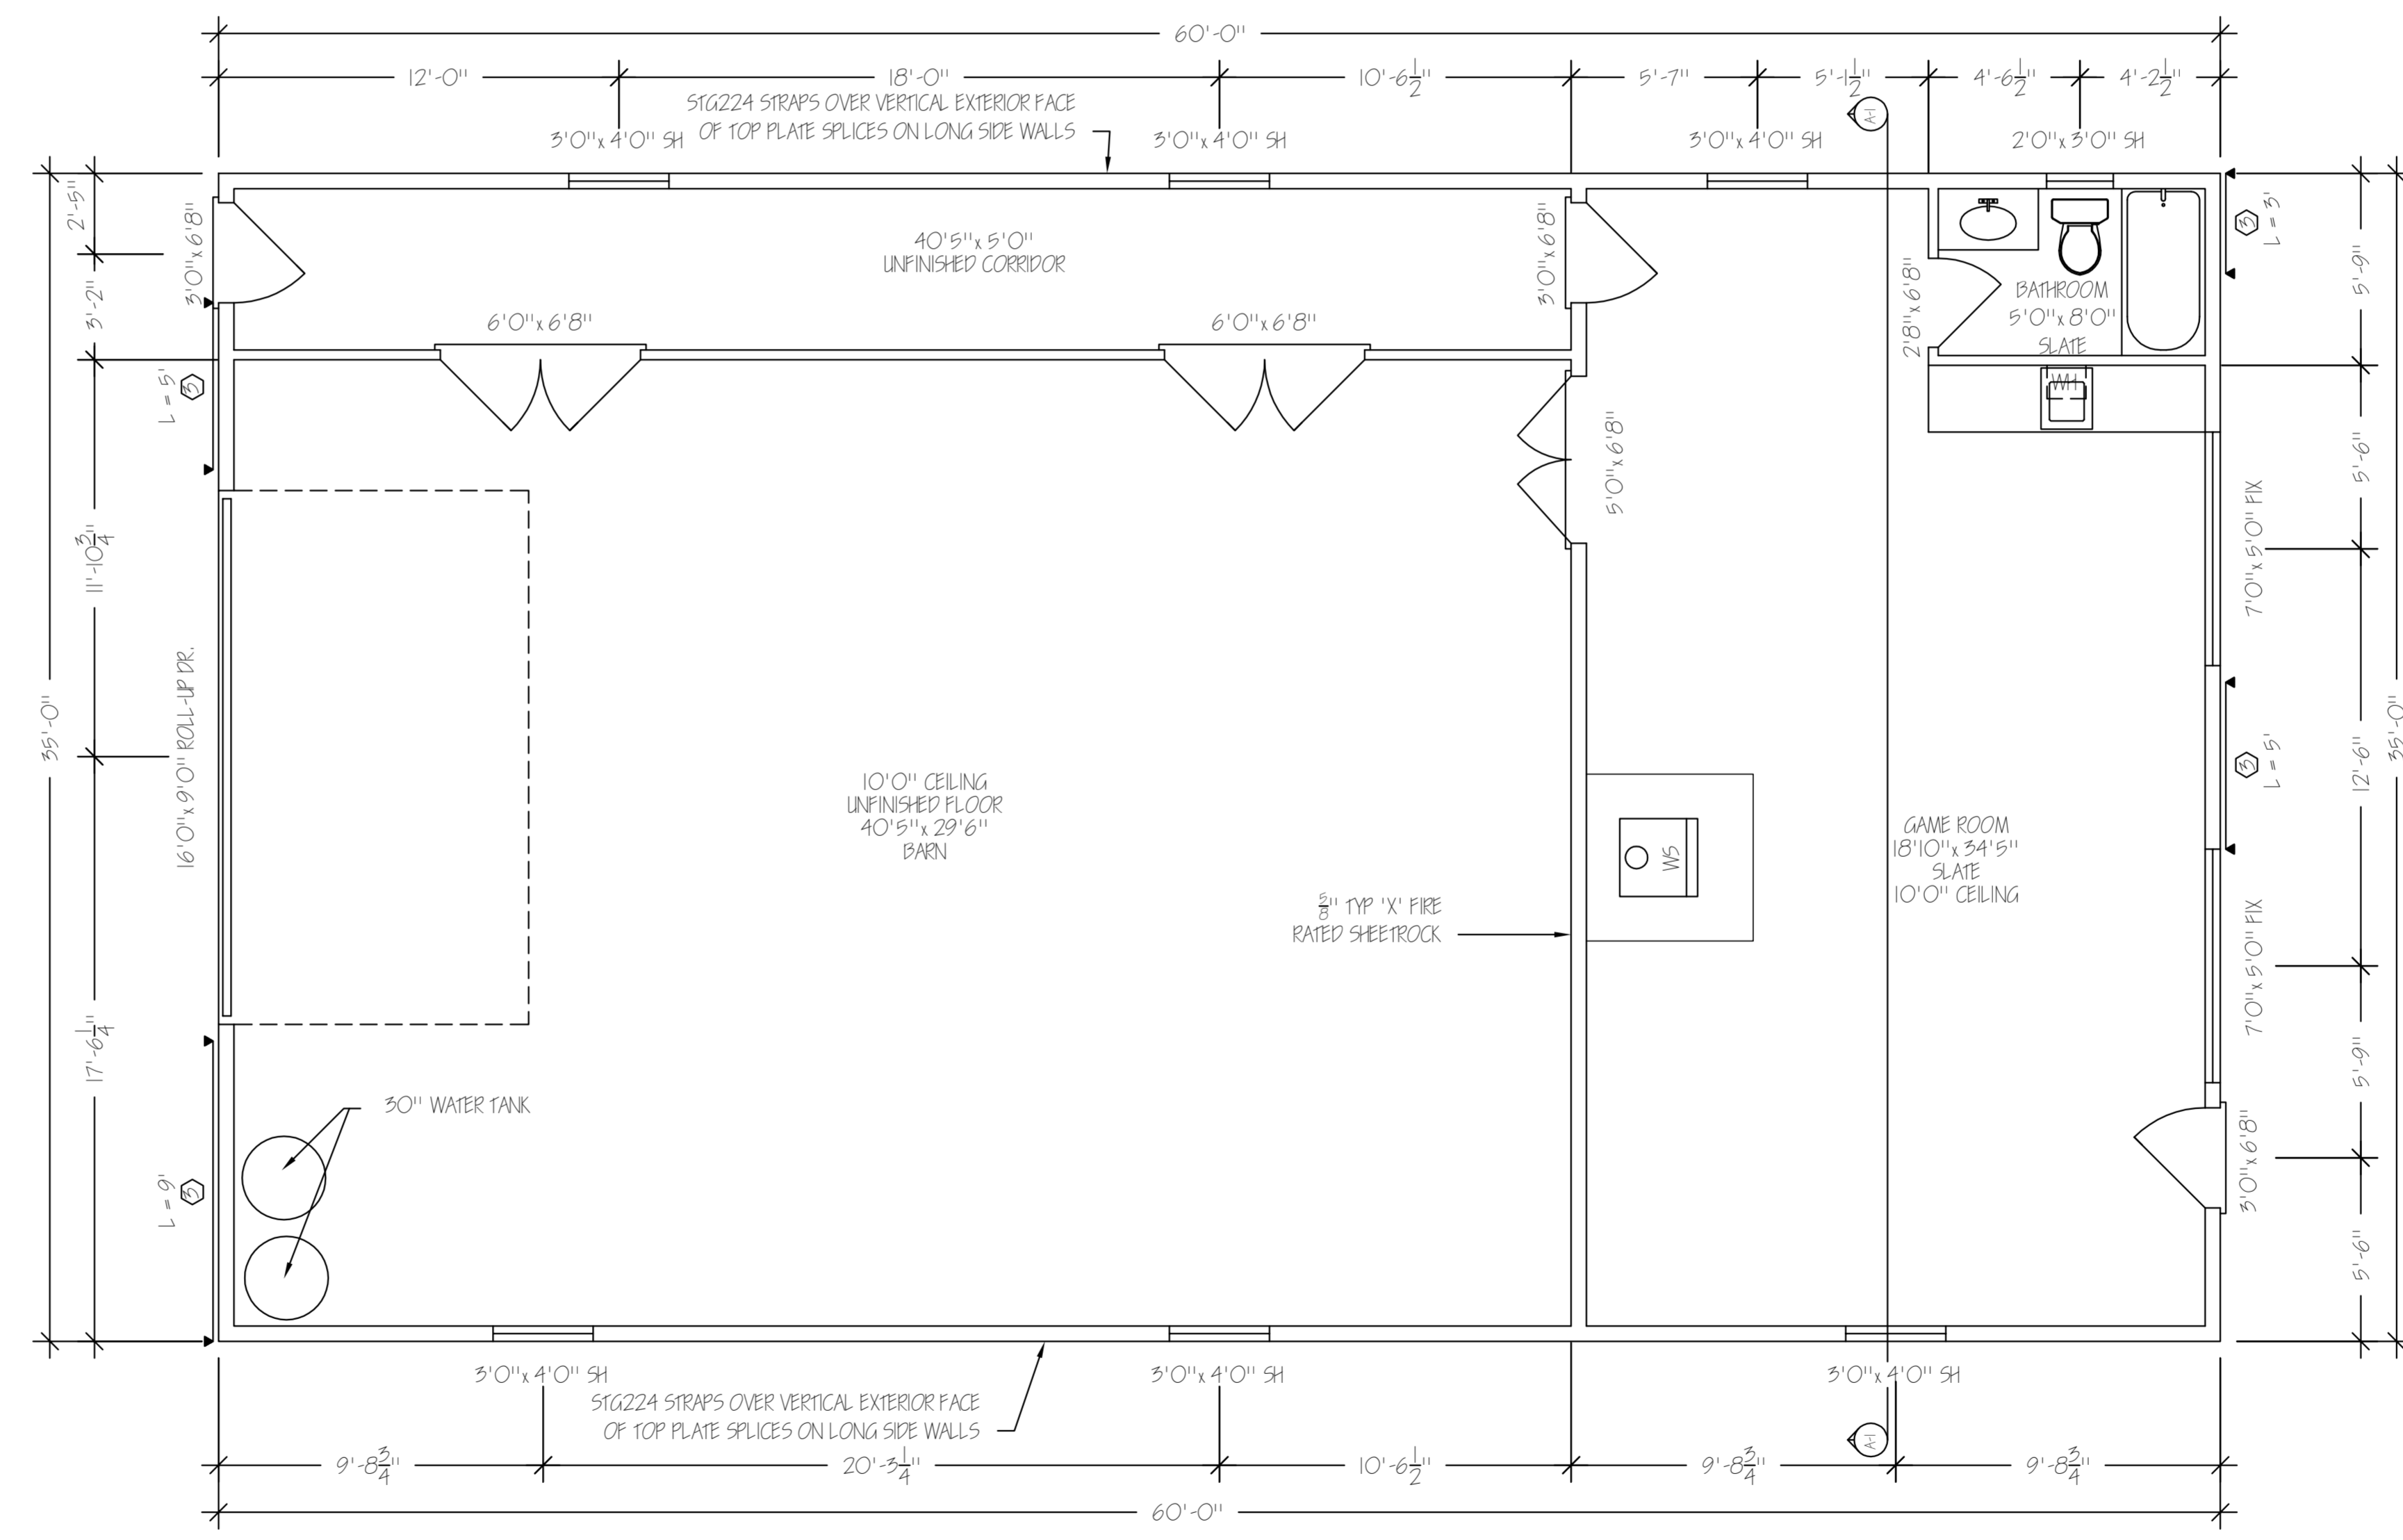

UNFINISHED BARN: 1419 SQ. FT.
GAME ROOM: 681 SQ. FT.
TOTAL: 2100 SQ. FT.

BARN FLOOR PLAN

SCALE: 1/4" = 1'-0"

VERIFY ALL DIMENSIONS ON SITE
INFORMATION PROVIDED BY CONTRACTOR