


SHEAR SCHEDULE

- ⊙ = 5/8" PLYWOOD OR OSB w/ Bd @ 3" o.c. EDGE NAILING
- ⊙ = 1/2" ANCHOR BOLTS @ 16" o.c. FOR 2X SILL PLATE
- (DPL. 2X VERTICAL MEMBER w/ 16d @ 6" o.c. STAGGER AT ABUTTING JOINTS)
- ▶ = "SIMPSON" PHDS HOLDDOWN WITH "SIMPSON" S51916 ANCHOR
- 3/8" DIAM. ANCHOR IN 12" DRILLED HOLE (EPOXIED).

AT EXISTG. CONC. STD. 1/2" AB IN 8" DRILLED HOLES (EPOXIED).


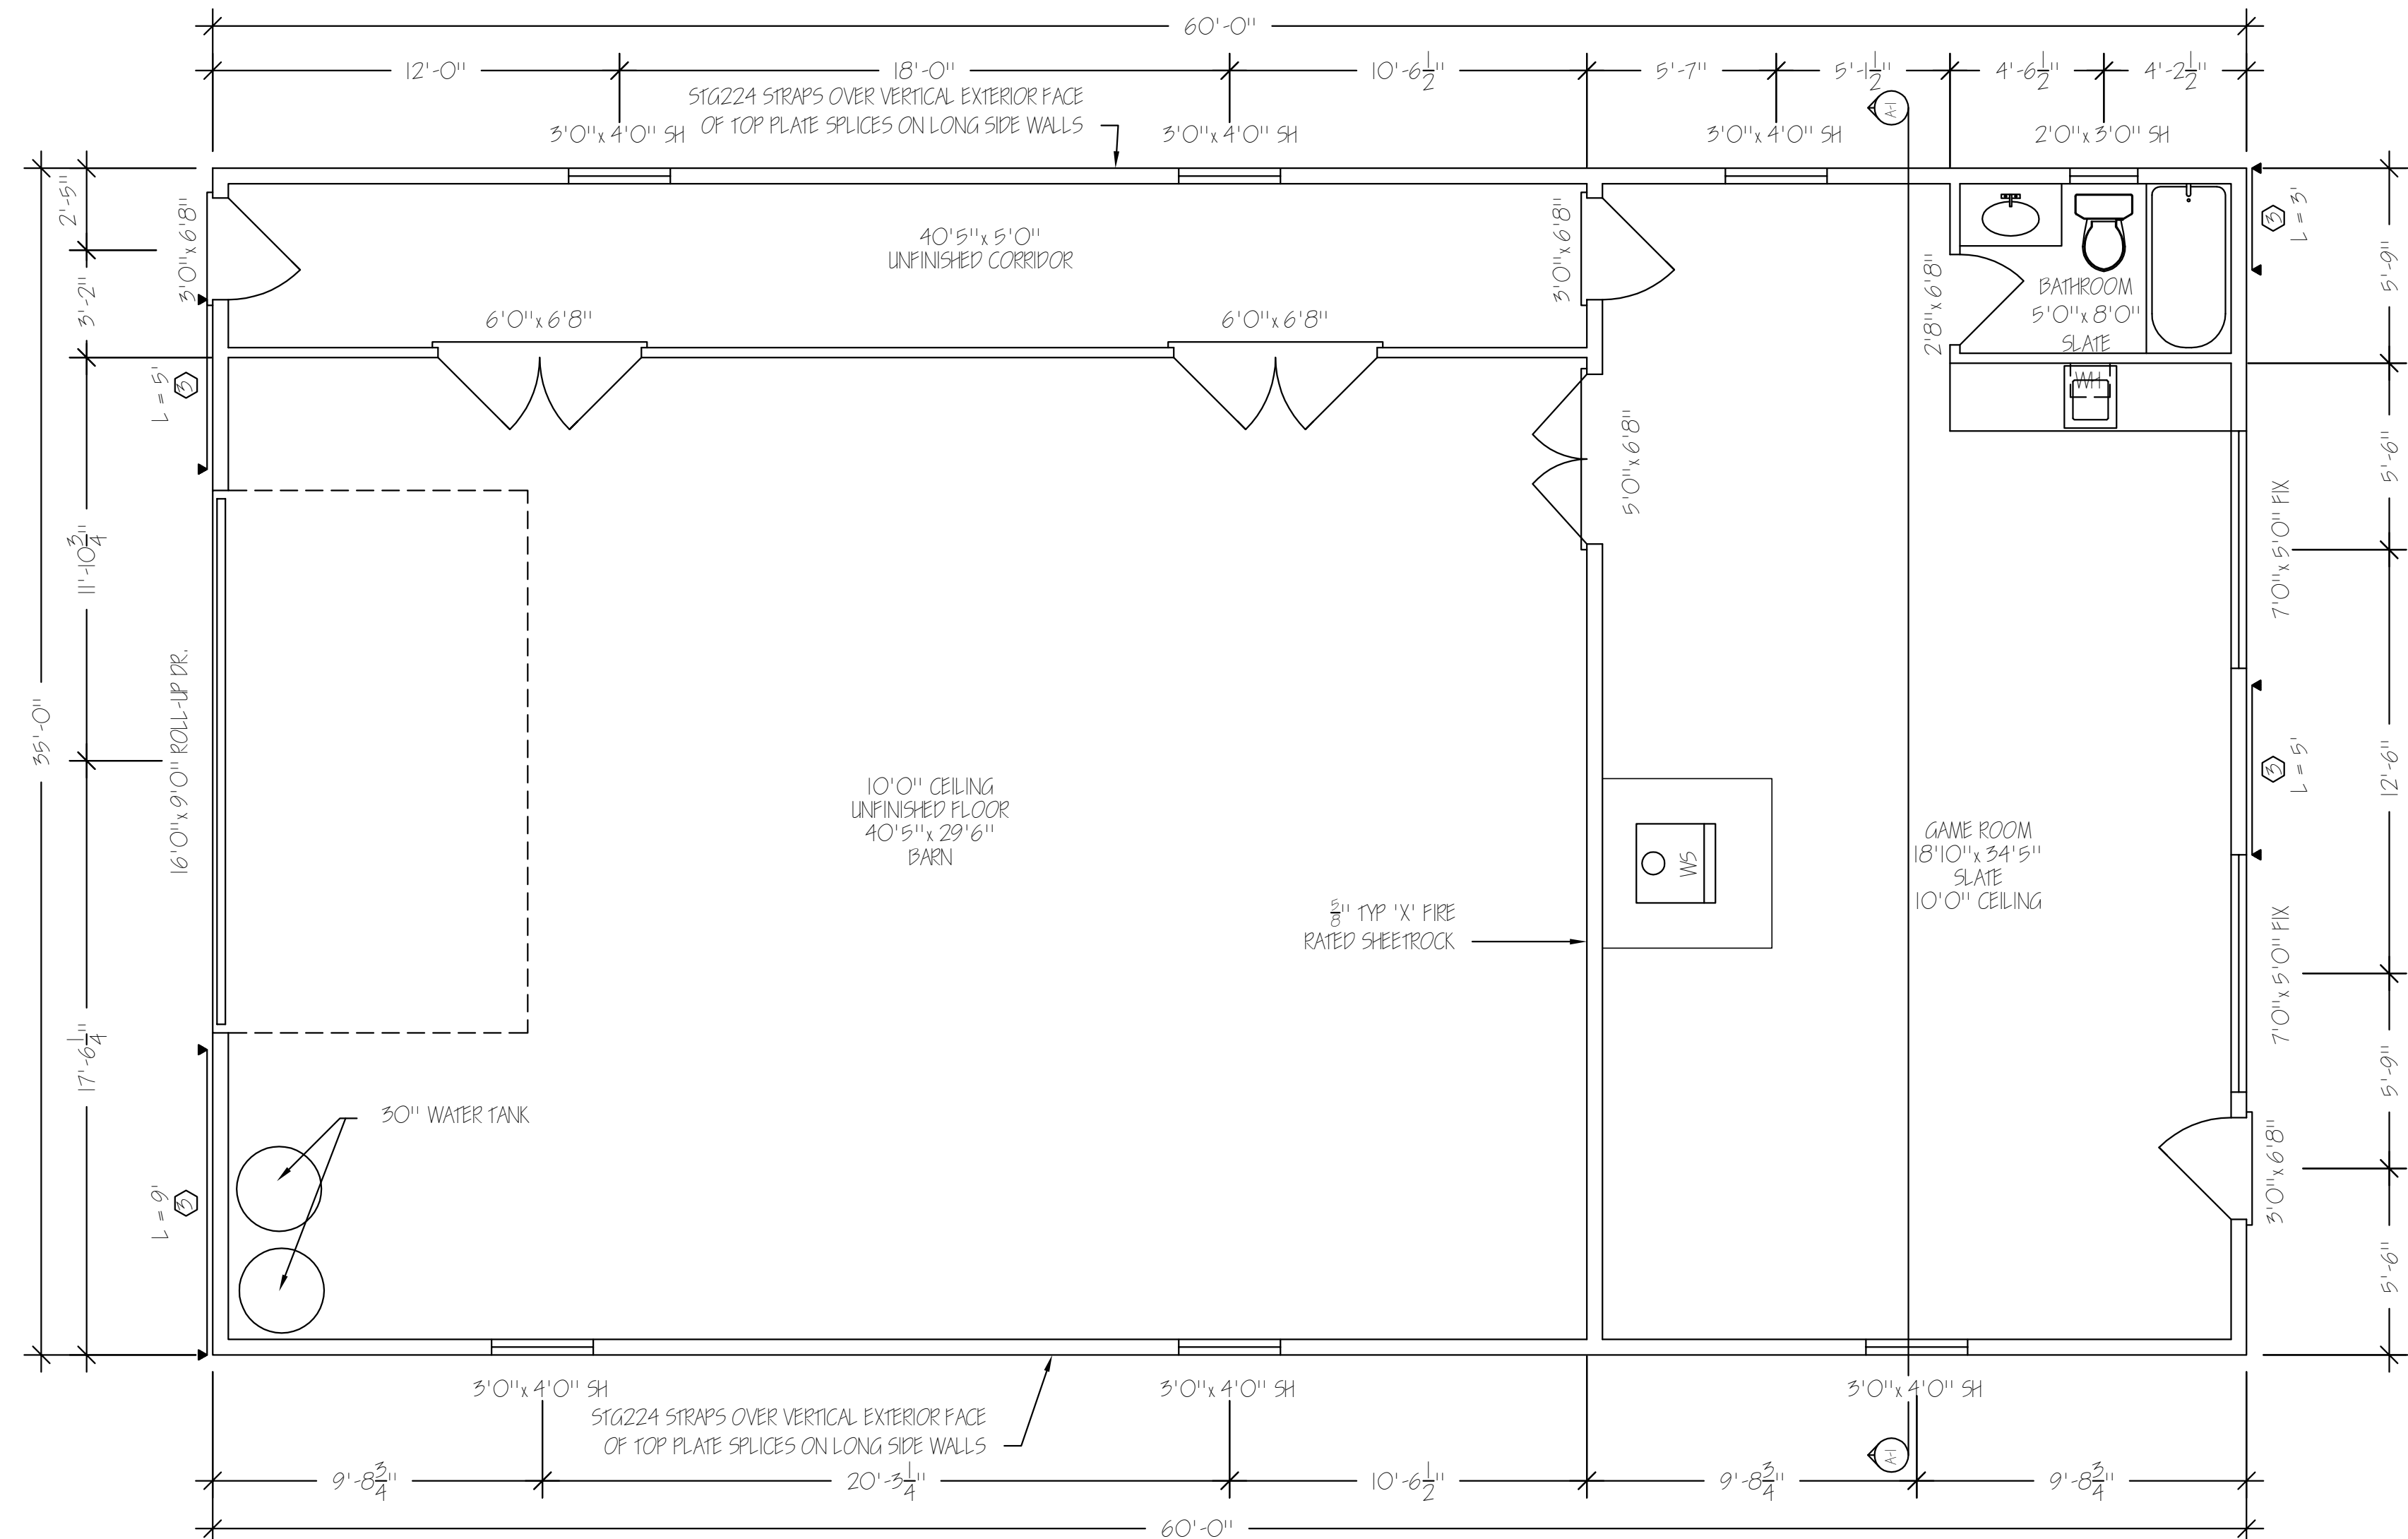


UNFINISHED BARN: 1419 SQ. FT.
GAME ROOM: 681 SQ. FT.
TOTAL: 2100 SQ. FT.

BARN FLOOR PLAN

SCALE: 1/4" = 1'-0"

VERIFY ALL DIMENSIONS ON SITE
INFORMATION PROVIDED BY CONTRACTOR

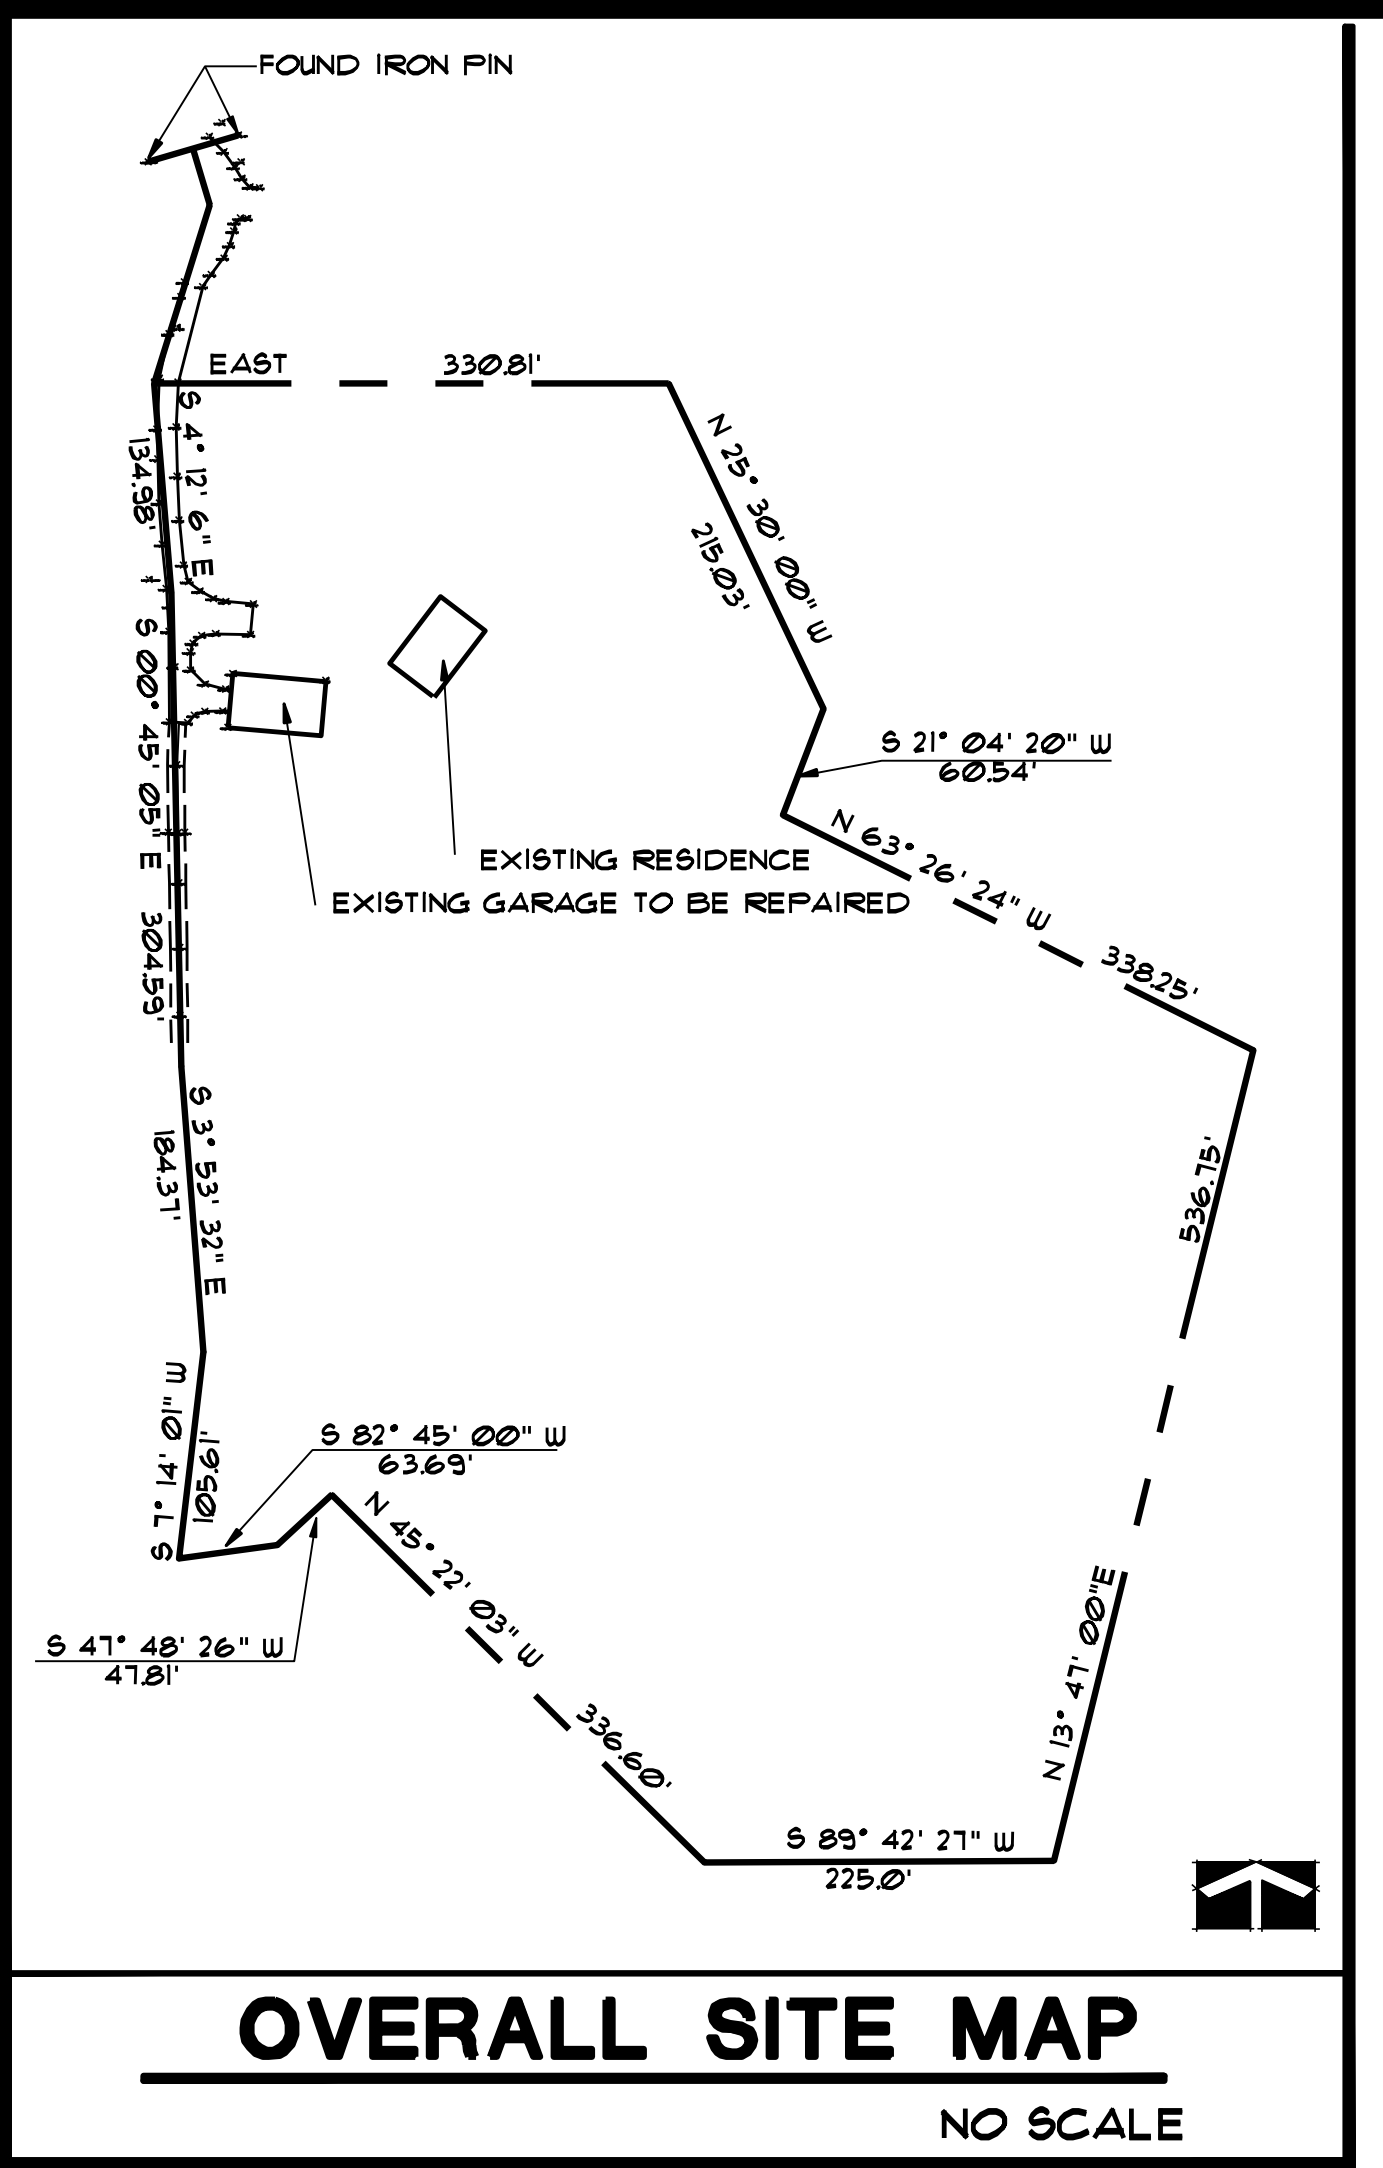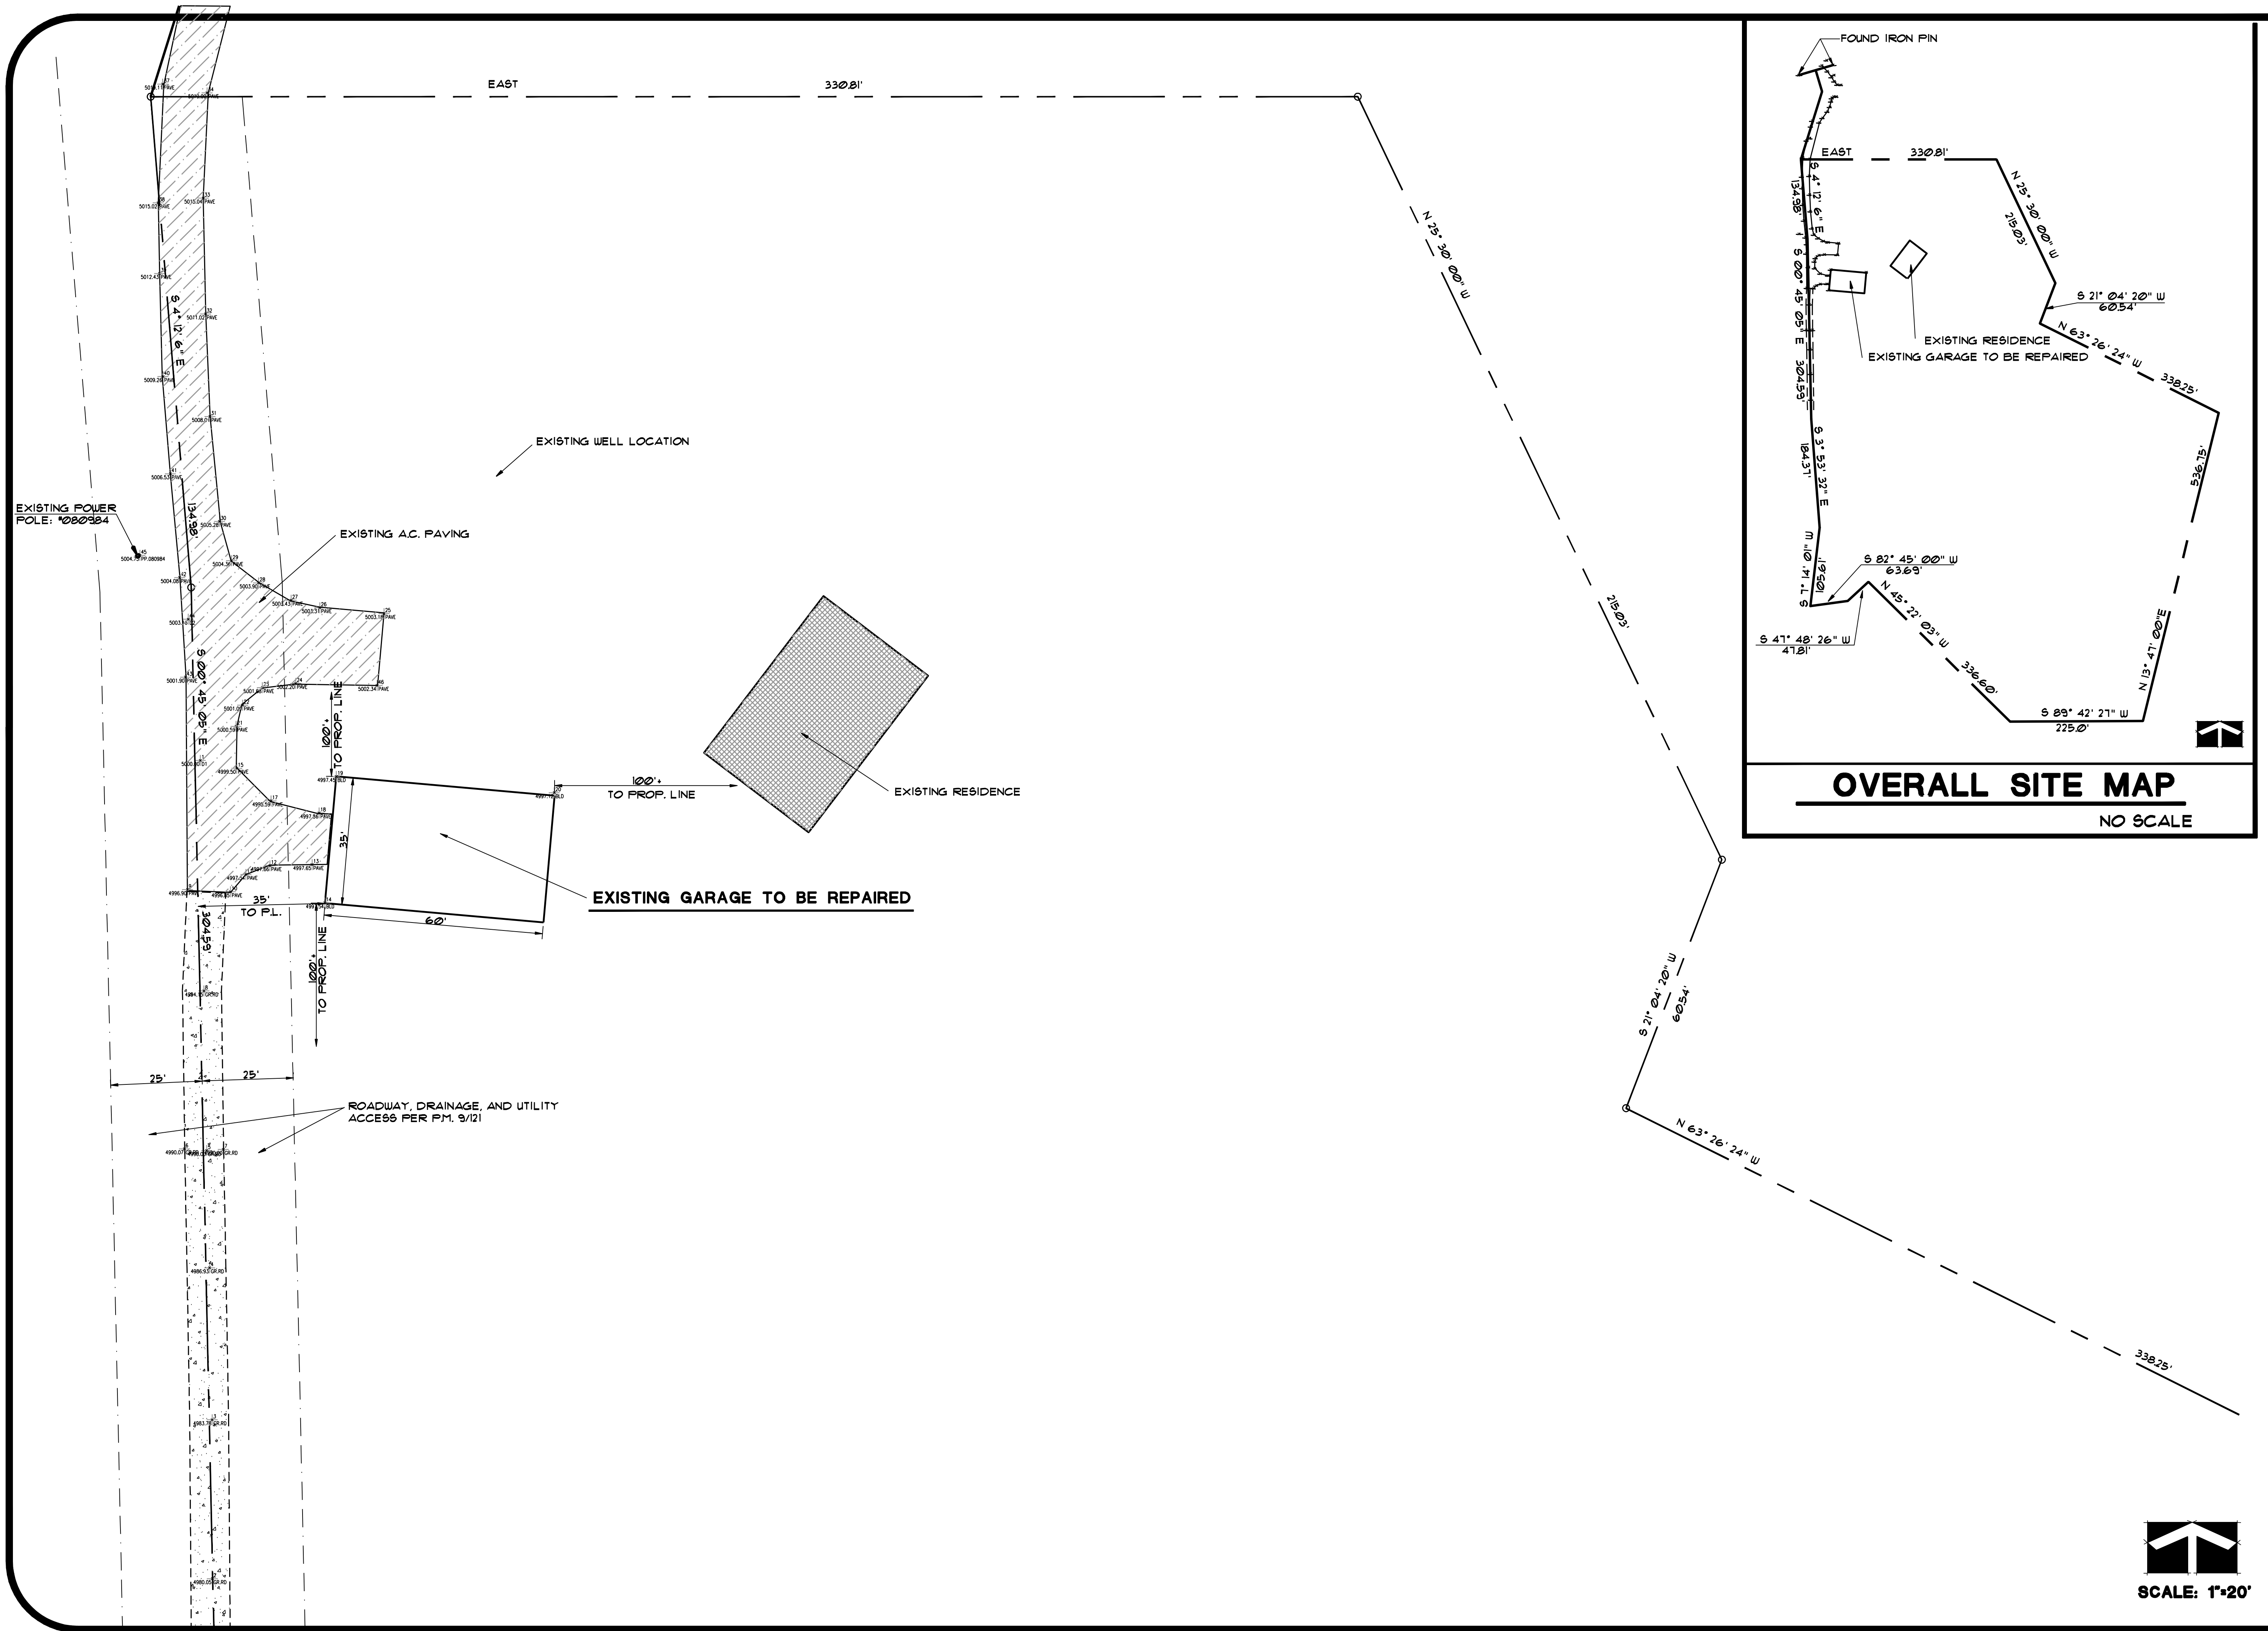

SCALE: 1"=20'

REVISION

JAMES ROBERT LEE, JR.
 LANDSCAPE ARCHITECT
 CA REG. NO. 1528
 102 PACIFIC AVE., AUBURN, CA. 95603
 (916) 812-8019

CLIENT:
SUTTON RESIDENCE
 455 FULLDA RD.
 EMIGRANT GAP, CALIFORNIA



PROJECT:
SITE PLAN

DRAWN
 RL

DATE
 1-13-2011

APPROVED

SHEET
 OF 1

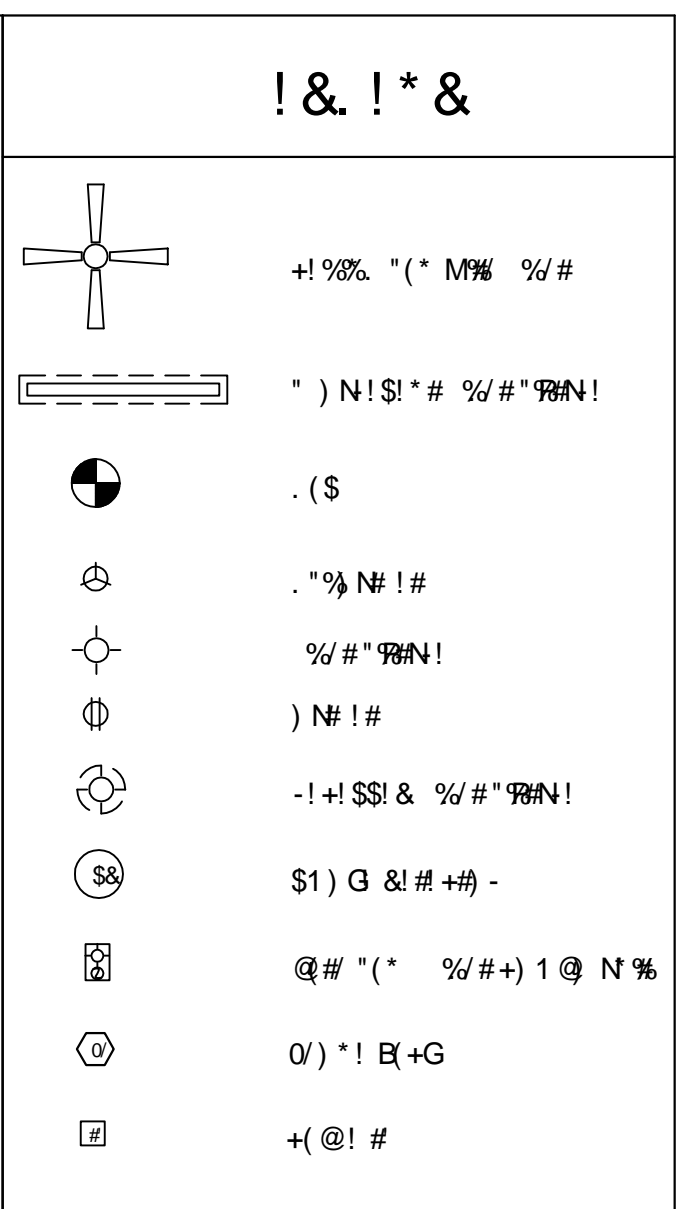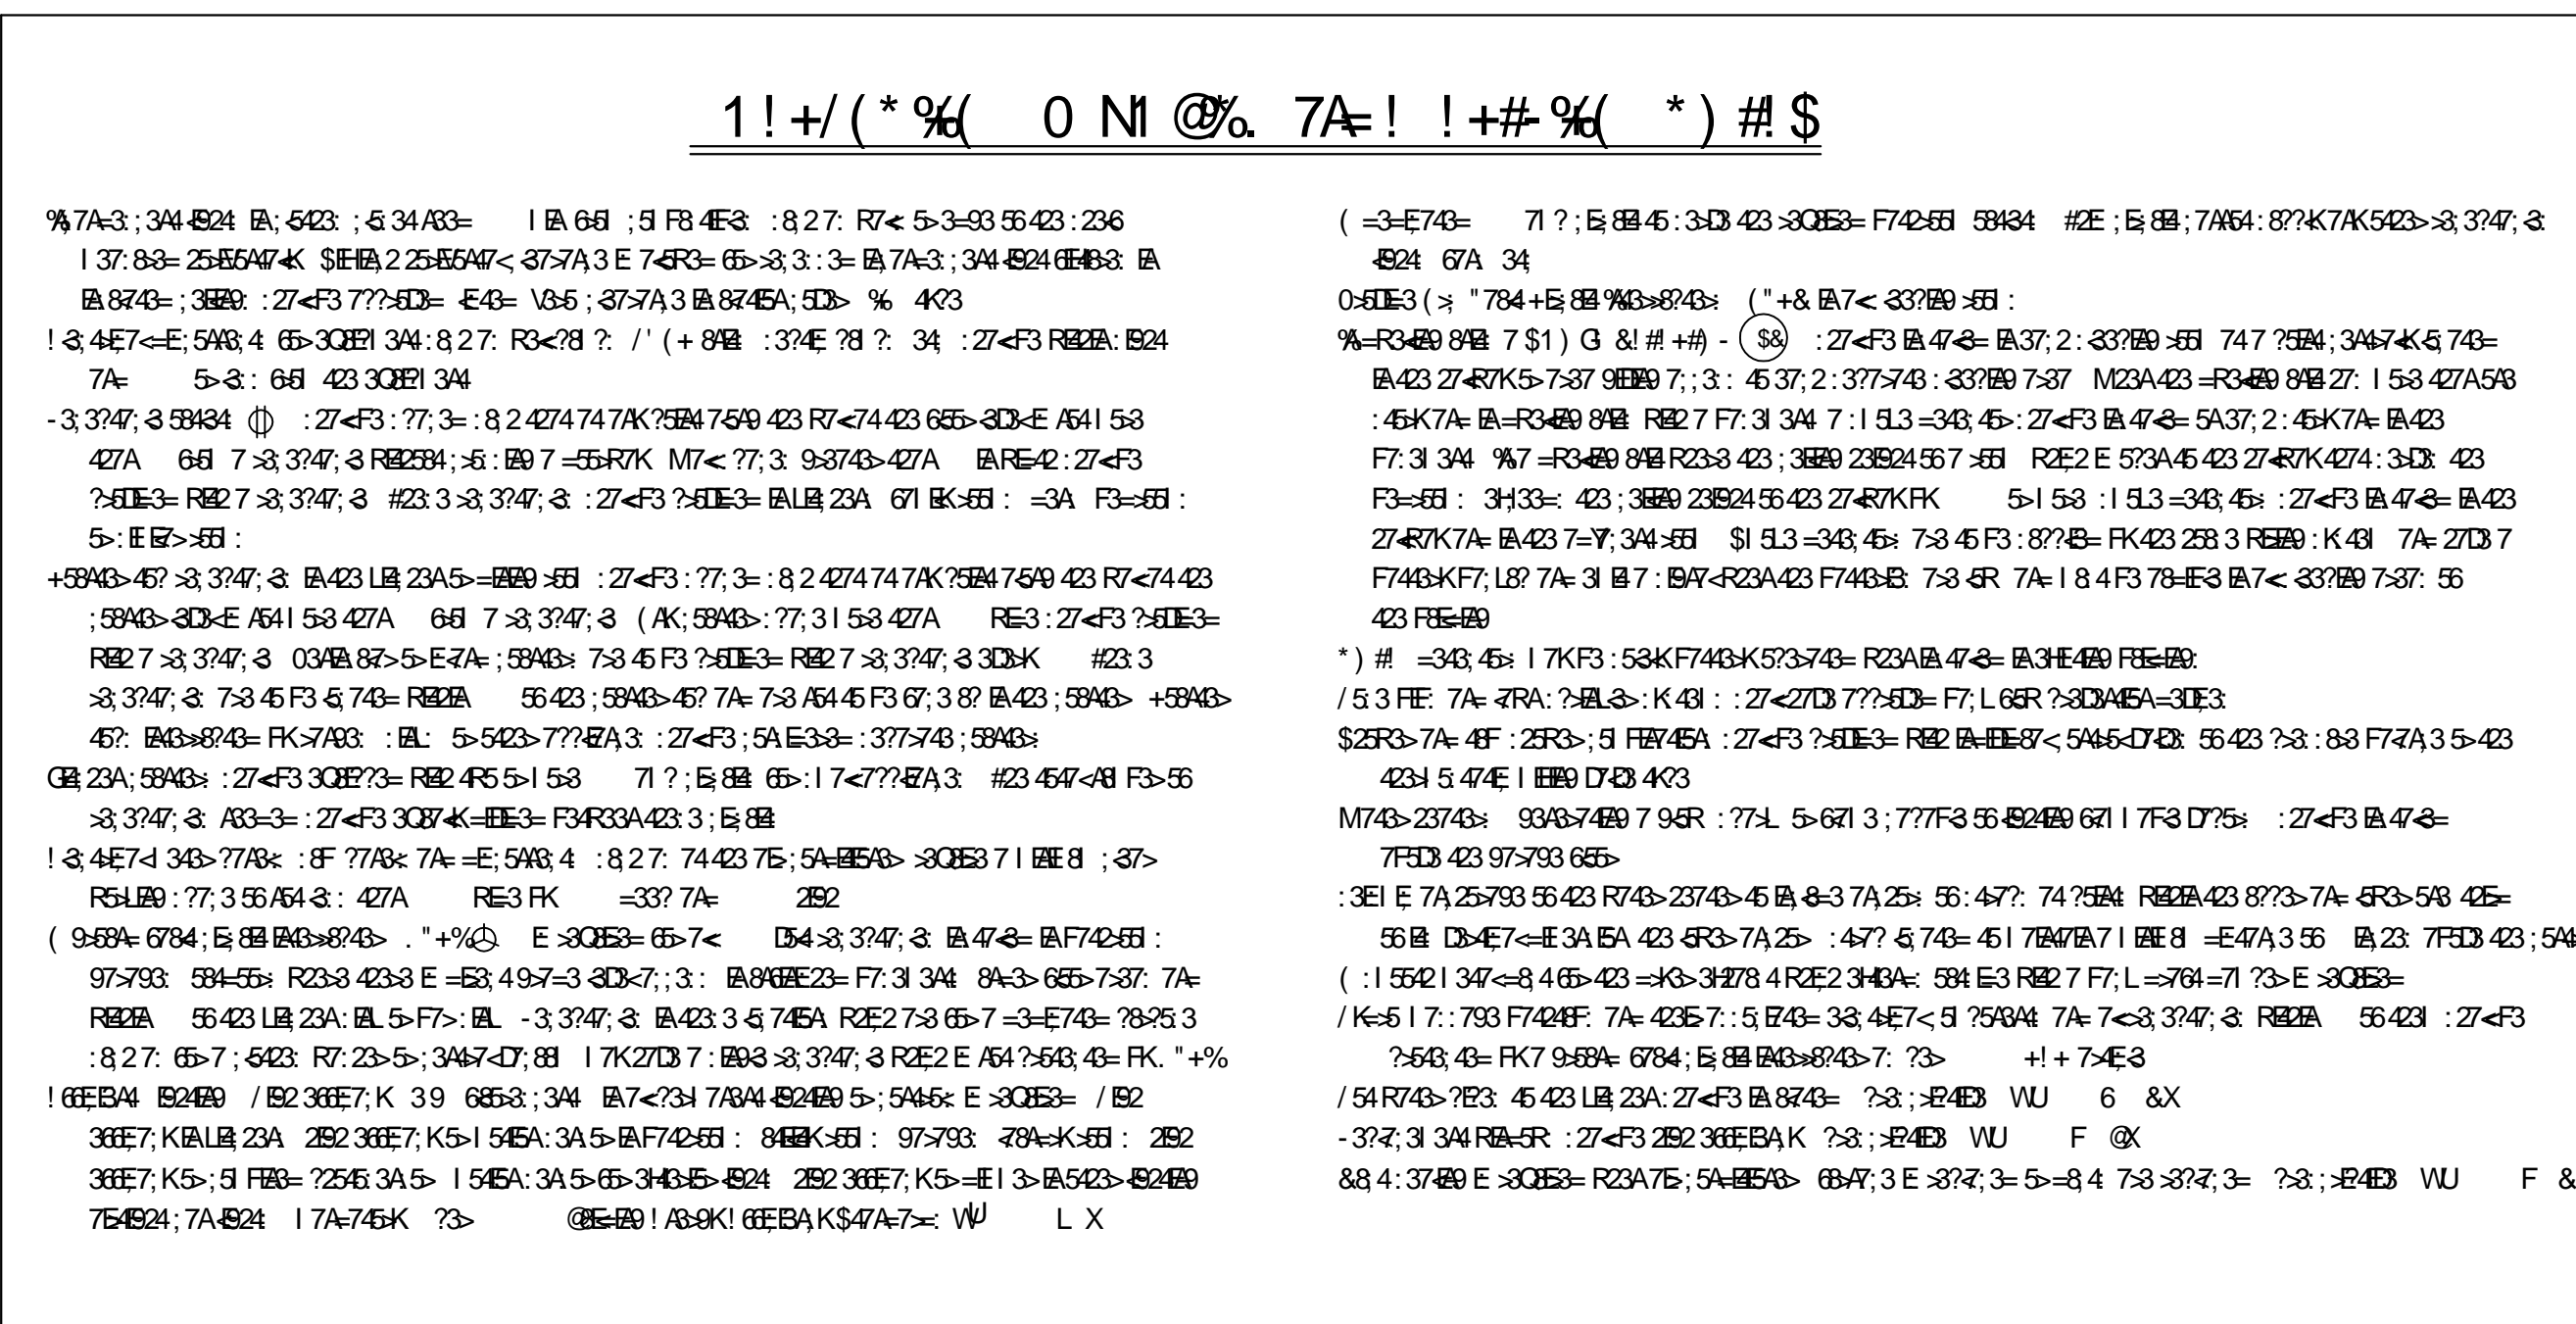

-5F3>4 \$LE? M3728A 4
+7<E65>AE7 +5A4>7; 4 5> ;
\$8A>E:3 @<D= \$E43
"7E>)7L: +

&3:E9A &>764 E^A^9^5\$3^3^3^D^E^A^85^<
G>E:4EA 1:;3099> \$8445A
=>764 258:3JK7255 ;61 + (

73

743


BF * 5

\$2334


55

!!+# % 0 (*) # \$
S4(! ,


! ! - % (& % ! * \$ % * \$) * \$ %
%) - 1 (# % 0 -) ' % ! & @ (+) * # (+ #) -

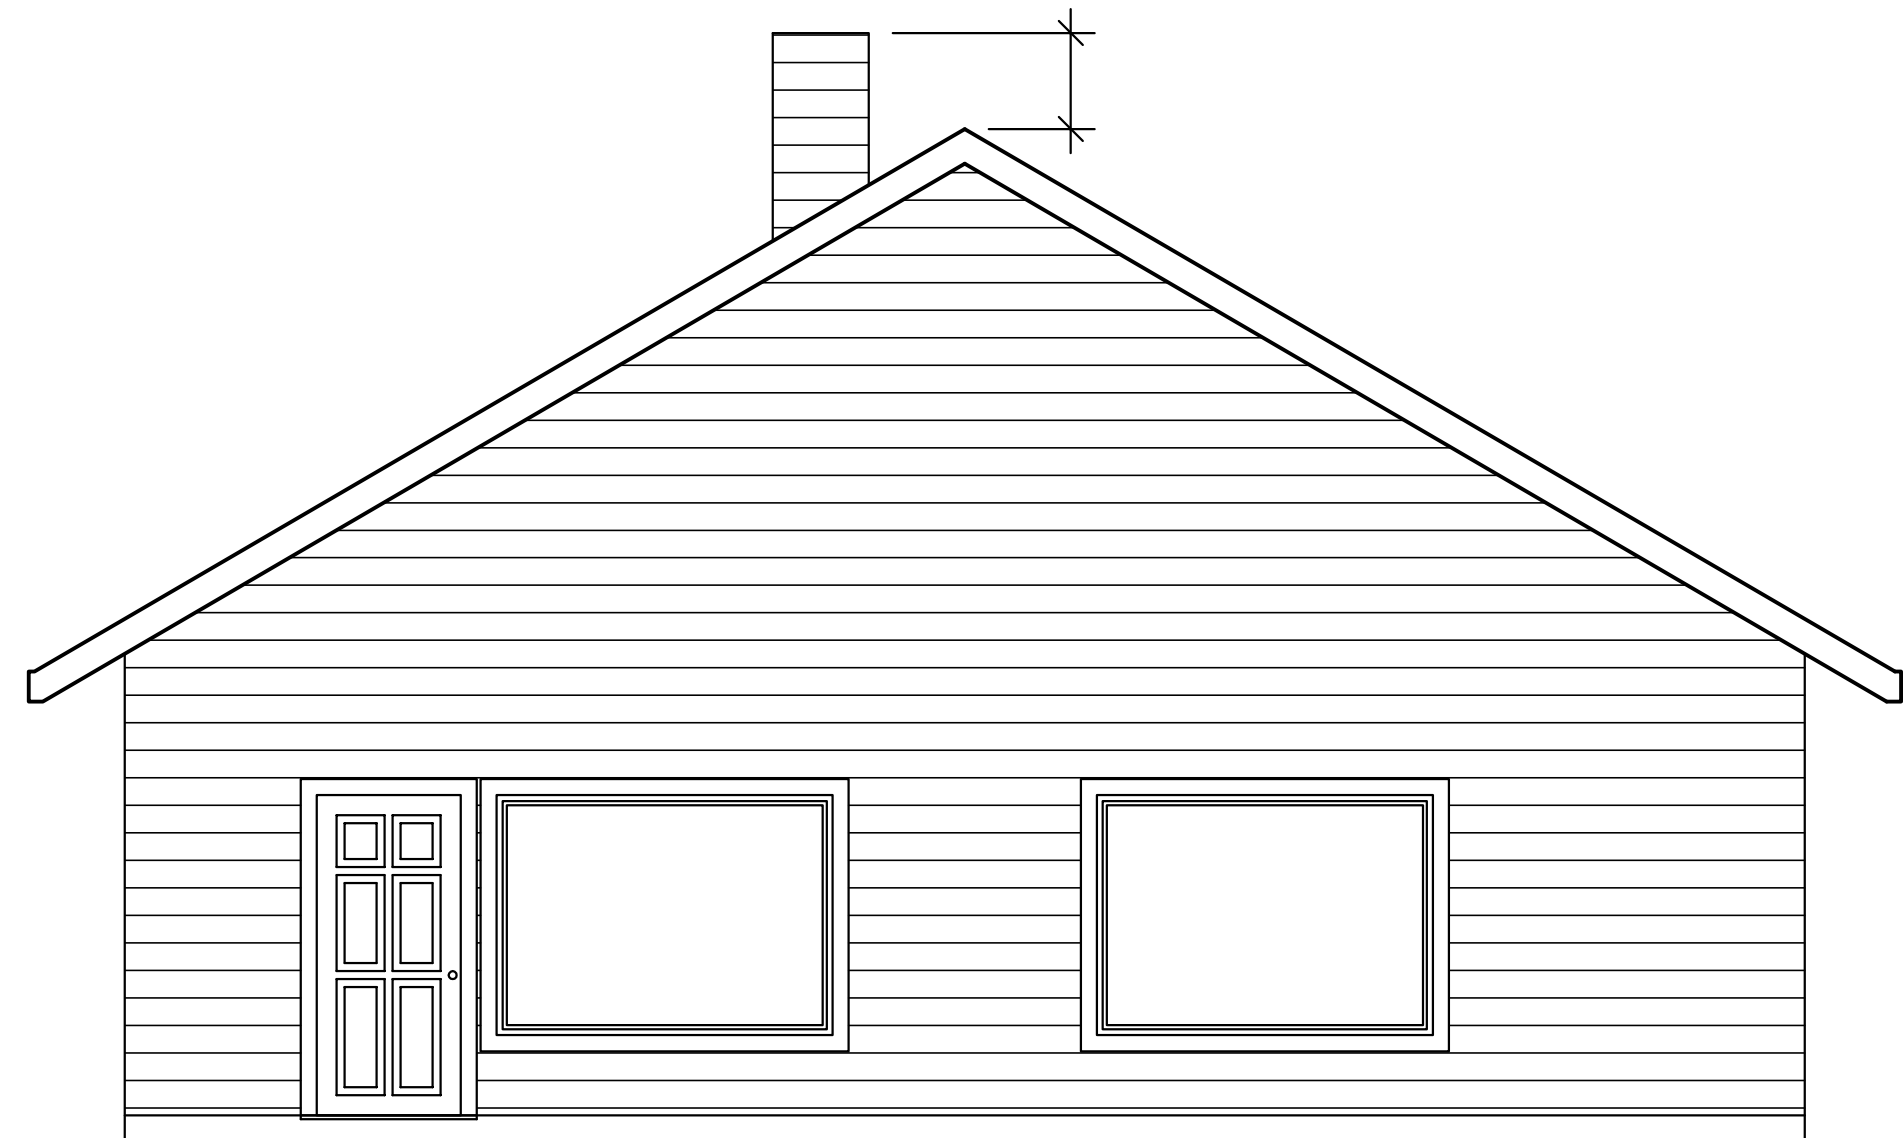


-!(-!!' (#%*
S+(!

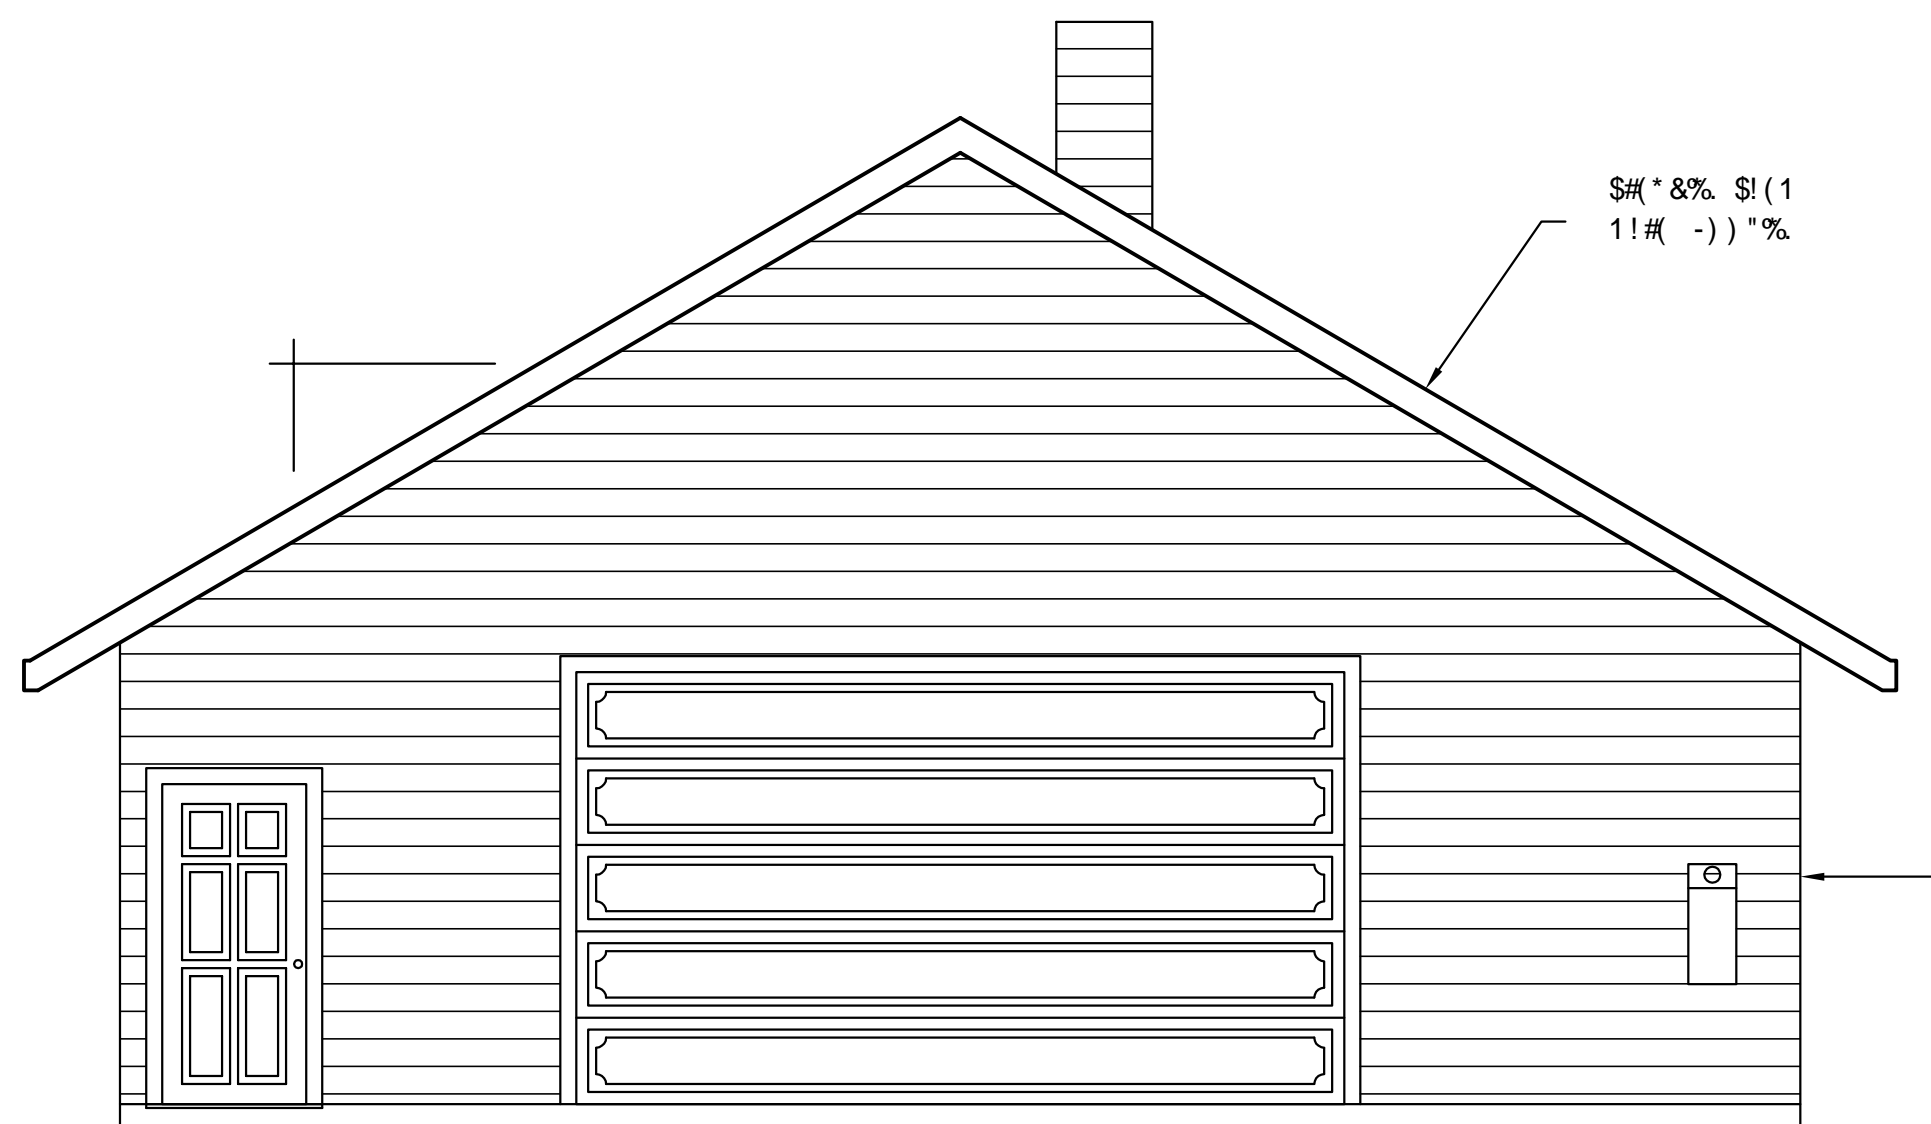


"-) *#! !!' (#%*
S+(!

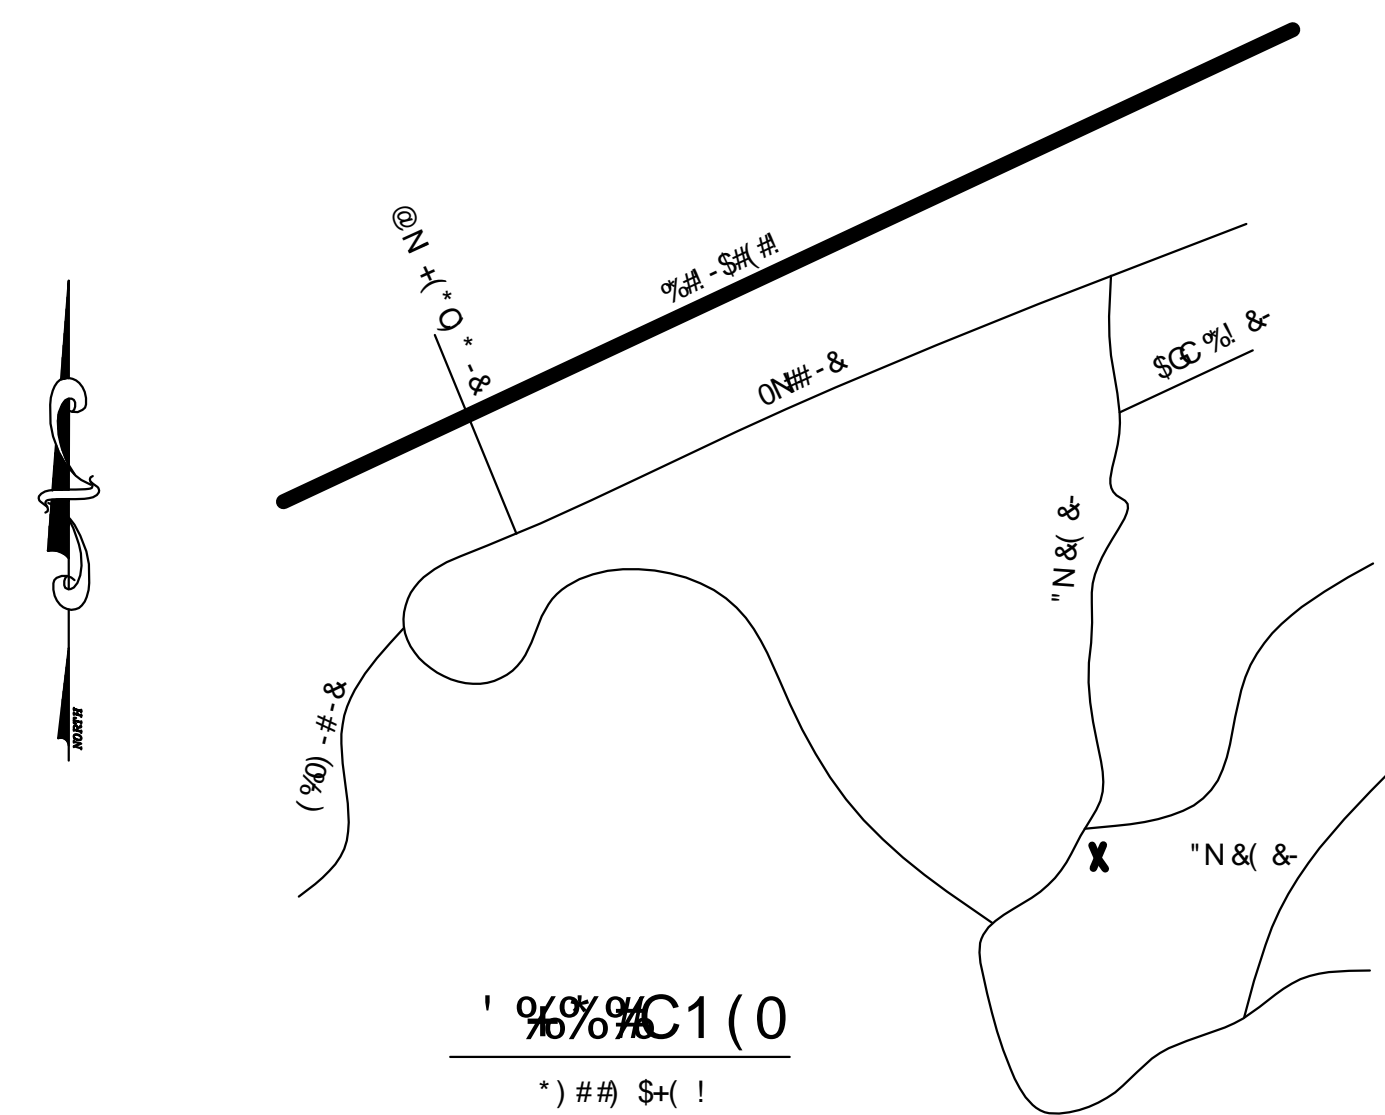

'%%%C1(0
)#)# S+(!

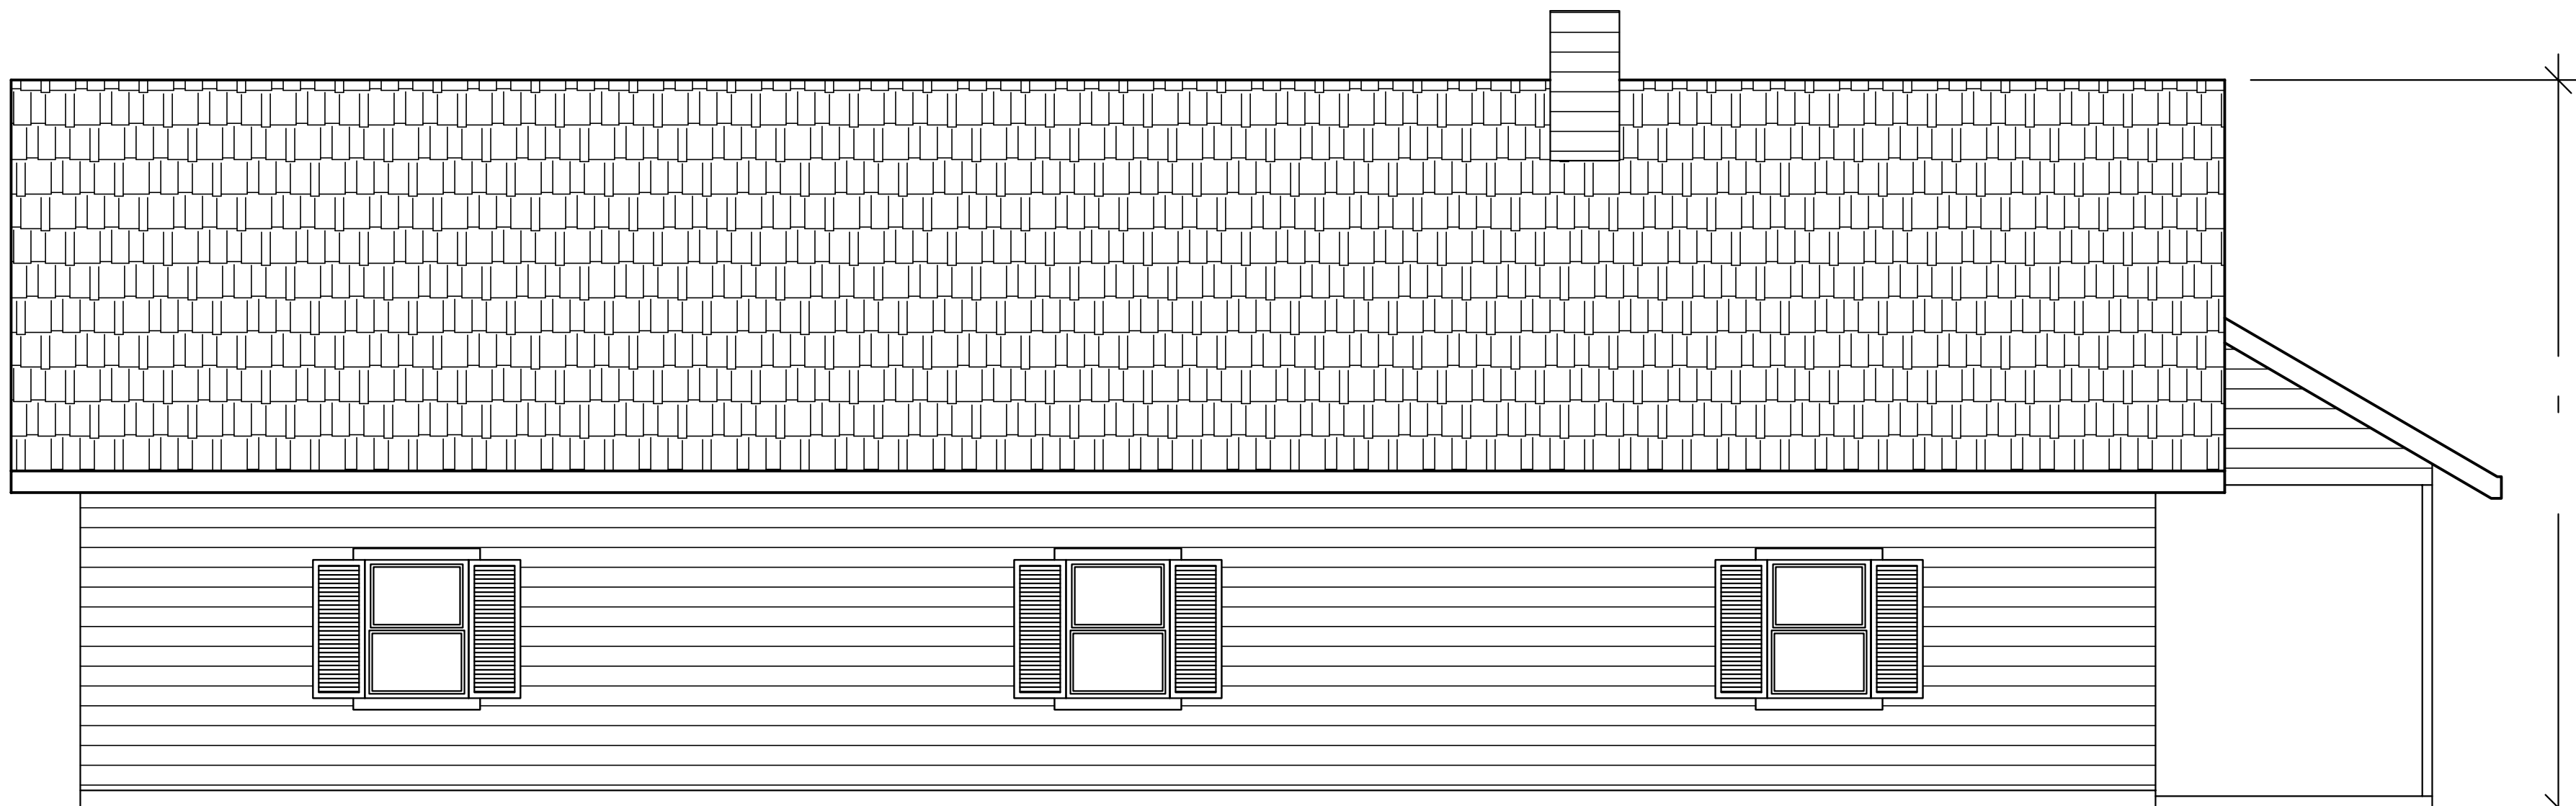

-%#\$%!!' (#%*
S+(!

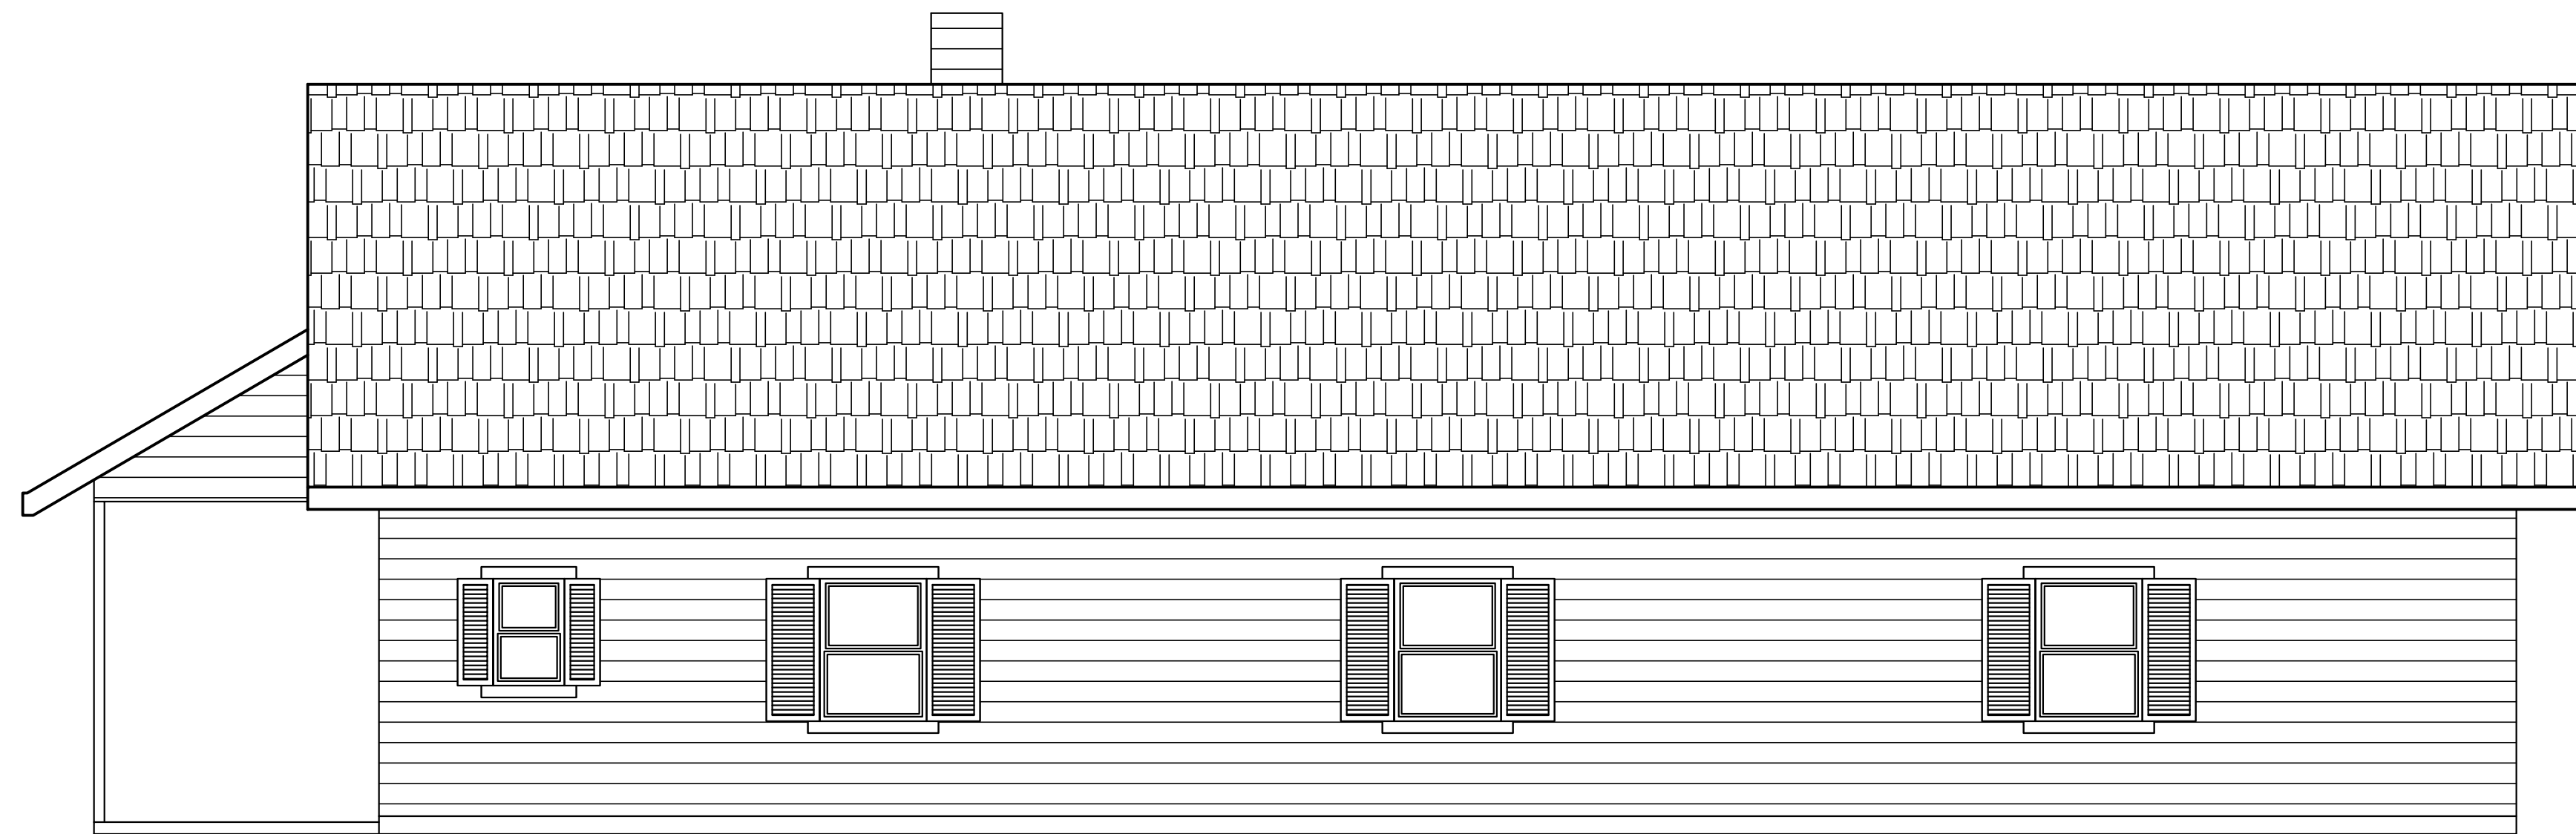

!"#\$%!!' (#%*
S+(!

&!\$%* +-%-%	
-))" %!)(&	05" 1%\$) M)(&
@\$%M%&S0!&	10'
!FD) \$%	+
\$!%1 %&!\$%* +(#!.)-%	&
\$%# + (\$\$	&
")) &!\$%& #	* (

#%# ! -!ON%1!*#S	
M(\$	-
(##%	-
&N+NS	(
"N*(+1	(
(+\$?#	(
%S#* #("1) NS. (\$M(#- /!(#-	
-(8%# @--% -!O &%(##%	

\$+) O!) " O-) B!+# 6-1 > \$845A
\$Q "4 N "%%&! & @-* \$Q "4. (!! -)) 1
#(@!) " +) *#* #S
\$!!# !!' (#%* \$ \$+) O! '%%%C1(0
\$!!# ")) - 0 (* *) # \$
\$!!# !!+#%(0 (* *) # \$
\$!!# ") N & (#%* 0 (* *) # \$
\$!!# +) \$\$ \$! +#%* \$ &!#(%\$
\$!!# -) " 0 (*
\$!!# (&&%)* (-!ON%&*) # \$
\$!!# #%# ! ") -1\$

0 !(\$! *) # 0) # 0 (* 0-) ' %! & @) #!-\$

'!-%C(&%!*\$%*\$) * \$%#
%) -1(#%* 0-) ' %! & @+) *#(+)-

0
-5F3>4 \$LE? M3728A
+7<E65>AE7 +5A4>7;4
\$8A>E:3 @<D= \$8
"7E>)7L: +
\$8445A
"8<=7 --
=>764 258:3JK7255:51 + (
\$;73
*50=
&743
(884
BF*5
\$2334
55

'!-%C(&%!*\$%*\$) * \$%#
%)'-1(##* 0-)' &# & @+)*#(+## -

\$2334

55

BF*5

&743

€;73

*50=

U @ E H

=>764 258:3JK7255:51 + (

G>E:4EA 1;.:>300>

E^A^9^5\$3>D^A^5^>

\$8445A

"8<=7 - =

"7E>)7L: +

\$8A>E:3 @<D= \$8

+7<E65>AE7 +5A4>7:4

-5F3>4 \$LE? M3728A4

(%#A:3 &)+N1

*#\$

-3E5A

