

**FLOOR PLAN LEGEND**

- NEW PARTITION
- EXISTING PARTITION TO REMAIN
- NEW DOOR/DOOR TAG
- NO WORK THIS AREA
- WOOD PANELING
- PHASING LINE
- FEC
- FLOOR DRAIN

**GENERAL FLOOR PLAN NOTES**

A. ALL DIMENSIONS ARE TAKEN TO FINISHED FACE OF WALL, FROM COLUMN CENTERLINES OR TO THE FACE OF THE EXISTING FINISH MATERIAL, UNLESS NOTED OTHERWISE. CLEAR DIMENSIONS ARE TO FINISHED FACE OF CONSTRUCTION, AND SHALL TAKE PRECEDENCE OVER ALL OTHER DIMENSIONS.

B. THE ARCHITECT SHALL BE NOTIFIED OF ALL INCONSISTENCIES OR PROBLEMS IMMEDIATELY UPON DISCOVERY AND BEFORE PROCEEDING WITH WORK. VERIFY ALL CRITICAL DIMENSIONS WITHIN AND/OR RELATED TO THE EXISTING BUILDING, DIMENSIONS AND CONDITIONS INDICATED WERE DETERMINED BY VISUAL SURVEY AND/OR INFORMATION FROM EXISTING DRAWINGS.

C. ALL INDICATIONS AND NOTATIONS ON THE DRAWINGS WHICH APPLY TO ONE AREA, COMPONENT OR CONDITION SHALL APPLY TO ALL OTHER SIMILAR AREAS, COMPONENTS OR CONDITIONS UNLESS CLEARLY INDICATED OTHERWISE.

D. PROVIDE FULL HEIGHT STRUCTURAL STUDS AT ALL CORNERS, AROUND DOOR JAMBS AND BORROWED LIGHT FRAMES AND BEHIND ALL WALL MOUNTED EQUIPMENT AND/OR CASEWORK.

E. THE HINGE SIDE OF ALL INTERIOR DOOR OPENINGS SHALL BE LOCATED 9" FROM ADJACENT CONSTRUCTION, UNLESS NOTED OTHERWISE.

F. ALL SIZES OF EXISTING EQUIPMENT TO REMAIN TO BE VERIFIED.


G. ALL FURNITURE SHOWN IN DASHED LINE AND NOT SPECIFICALLY IDENTIFIED IS NOT PART OF THIS WORK AND IS TO BE OWNER FURNISHED AND OWNER INSTALLED.

H. AT MYLES THROUGHOUT, PROVIDE CEMENTITIOUS FLOOR PREP 1" MAX. EQUAL TO LATICRETE SUPERCAP, TO PROVIDE SMOOTH FLOOR FINISH.



REFER TO 2/A1.12B & 1/A1.12B FOR ENLARGED PLAN - ANNEX 3RD & ANNEX 4TH FLOORS  
 REFER TO 1/A1.13A FOR ENLARGED PLAN - MYLES 2ND, 4TH, 6TH, 7TH, & 8TH FLOORS WEST  
 REFER TO 2/A1.13A FOR ENLARGED PLAN - MYLES 5TH FLOORS WEST  
 REFER TO 1/A1.13B FOR ENLARGED PLAN - MYLES 2ND - 8TH FLOORS CENTER  
 REFER TO 2/A1.13B FOR ENLARGED PLAN - MYLES 9TH FLOOR CENTER  
 REFER TO 1/A1.13C FOR ENLARGED PLAN - MYLES 2ND - 9TH FLOORS EAST

**1 MYLES/ANNEX FLOOR PLAN 4TH FLOOR - 3RD FLOOR SIM**  
 SCALE: 3/32" = 1'-0"

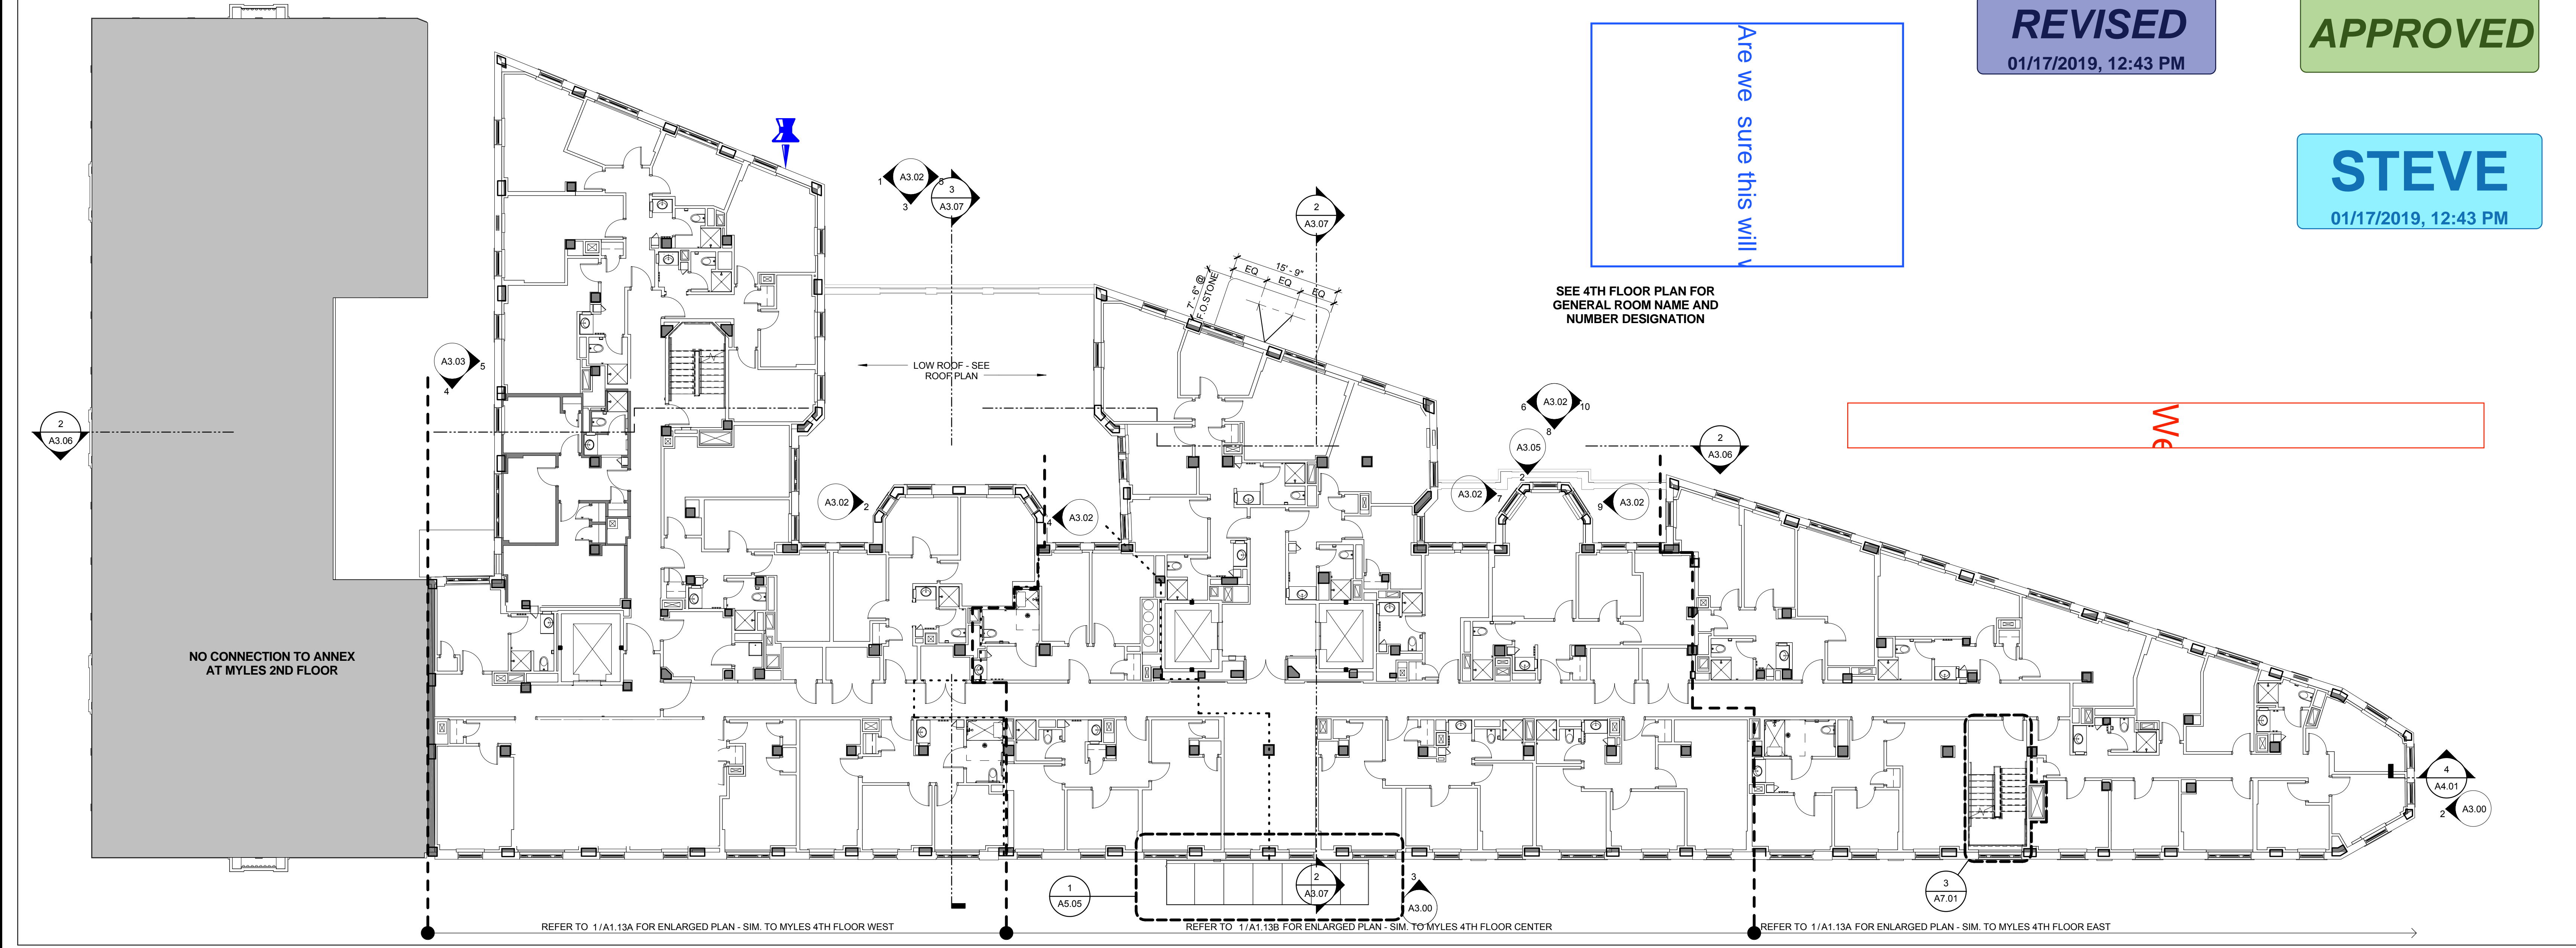

**REVISED**  
 01/17/2019, 12:43 PM

**APPROVED**

**STEVE**  
 01/17/2019, 12:43 PM

SEE 4TH FLOOR PLAN FOR GENERAL ROOM NAME AND NUMBER DESIGNATION

**2 MYLES - SECOND FLOOR PLAN**  
 SCALE: 3/32" = 1'-0"

**MDS** | architecture  
 planning  
 interiors

MILLER DYER SPEARS INC.  
 99 CHANCERY STREET  
 BOSTON, MA 02111  
 617-338-3359 ext  
 617-338-8033 fax  
 WWW.MDS-BOS.COM

Project Status: CONSTRUCTION DOCUMENTS  
 Project No: 1445  
 Drawn By: BE  
 Checked By: JL/SS/ST  
 Issue Date: March 25, 2016

**ISSUES**

No.	Date	Description

**Revisions**

No.	Date	Description

Drawing Title  
**MYLES - 2ND-4TH FLOOR PLAN**

As indicated  
 Drawing Number  
**A1.01**