

FLOOR PLAN LEGEND

- NEW PARTITION
- EXISTING PARTITION TO REMAIN
- NEW DOOR/DOOR TAG
- NO WORK THIS AREA
- WOOD PANELING
- PHASING LINE
- FEC
- FIRE EXTINGUISHER CABINET - SEE SPEC
- FLOOR DRAIN

GENERAL FLOOR PLAN NOTES

A. ALL DIMENSIONS ARE TAKEN TO FINISHED FACE OF WALL, FROM COLUMN CENTERLINES OR TO THE FACE OF THE EXISTING FINISH MATERIAL, UNLESS NOTED OTHERWISE. CLEAR DIMENSIONS ARE TO FINISHED FACE OF CONSTRUCTION, AND SHALL TAKE PRECEDENCE OVER ALL OTHER DIMENSIONS.

B. ALL DIMENSIONS AND CONDITIONS SHALL BE FIELD VERIFIED, AND THE ARCHITECT SHALL BE NOTIFIED OF ALL INCONSISTENCIES OR PROBLEMS IMMEDIATELY UPON DISCOVERY AND BEFORE PROCEEDING WITH WORK. VERIFY ALL CRITICAL DIMENSIONS WITHIN AND/OR RELATED TO THE EXISTING BUILDING, DIMENSIONS AND CONDITIONS INDICATED WERE DETERMINED BY VISUAL SURVEY AND/OR INFORMATION FROM EXISTING DRAWINGS.

C. ALL INDICATIONS AND NOTATIONS ON THE DRAWINGS WHICH APPLY TO ONE AREA, COMPONENT OR CONDITION SHALL APPLY TO ALL OTHER SIMILAR AREAS, COMPONENTS OR CONDITIONS UNLESS CLEARLY INDICATED OTHERWISE.

D. PROVIDE FULL HEIGHT STRUCTURAL STUDS AT ALL CORNERS, AROUND DOOR JAMBS AND BORROWED LIGHT FRAMES AND BEHIND ALL WALL MOUNTED EQUIPMENT AND/OR CASEWORK.

E. THE HINGE SIDE OF ALL INTERIOR DOOR OPENINGS SHALL BE LOCATED 9" FROM ADJACENT CONSTRUCTION, UNLESS NOTED OTHERWISE.


F. ALL SIZES OF EXISTING EQUIPMENT TO REMAIN TO BE VERIFIED.

G. ALL FURNITURE SHOWN IN DASHED LINE AND NOT SPECIFICALLY IDENTIFIED IS NOT PART OF THIS WORK AND IS TO BE OWNER FURNISHED AND OWNER INSTALLED.

H. AT MYLES THROUGHOUT, PROVIDE CEMENTITIOUS FLOOR PREP 1" MAX. EQUAL TO LATICRETE SUPERCAP, TO PROVIDE SMOOTH FLOOR FINISH.

REFER TO 2/A1.12B & 1/A1.12B FOR ENLARGED PLAN - ANNEX 3RD & ANNEX 4TH FLOORS
 REFER TO 1/A1.13A FOR ENLARGED PLAN - MYLES 2ND, 4TH, 6TH, 7TH, & 8TH FLOORS WEST
 REFER TO 1/A1.13B FOR ENLARGED PLAN - MYLES 2ND - 8TH FLOORS CENTER
 REFER TO 1/A1.13C FOR ENLARGED PLAN - MYLES 2ND - 9TH FLOORS EAST

1 MYLES/ANNEX FLOOR PLAN 4TH FLOOR - 3RD FLOOR SIM
 SCALE: 3/32" = 1'-0"

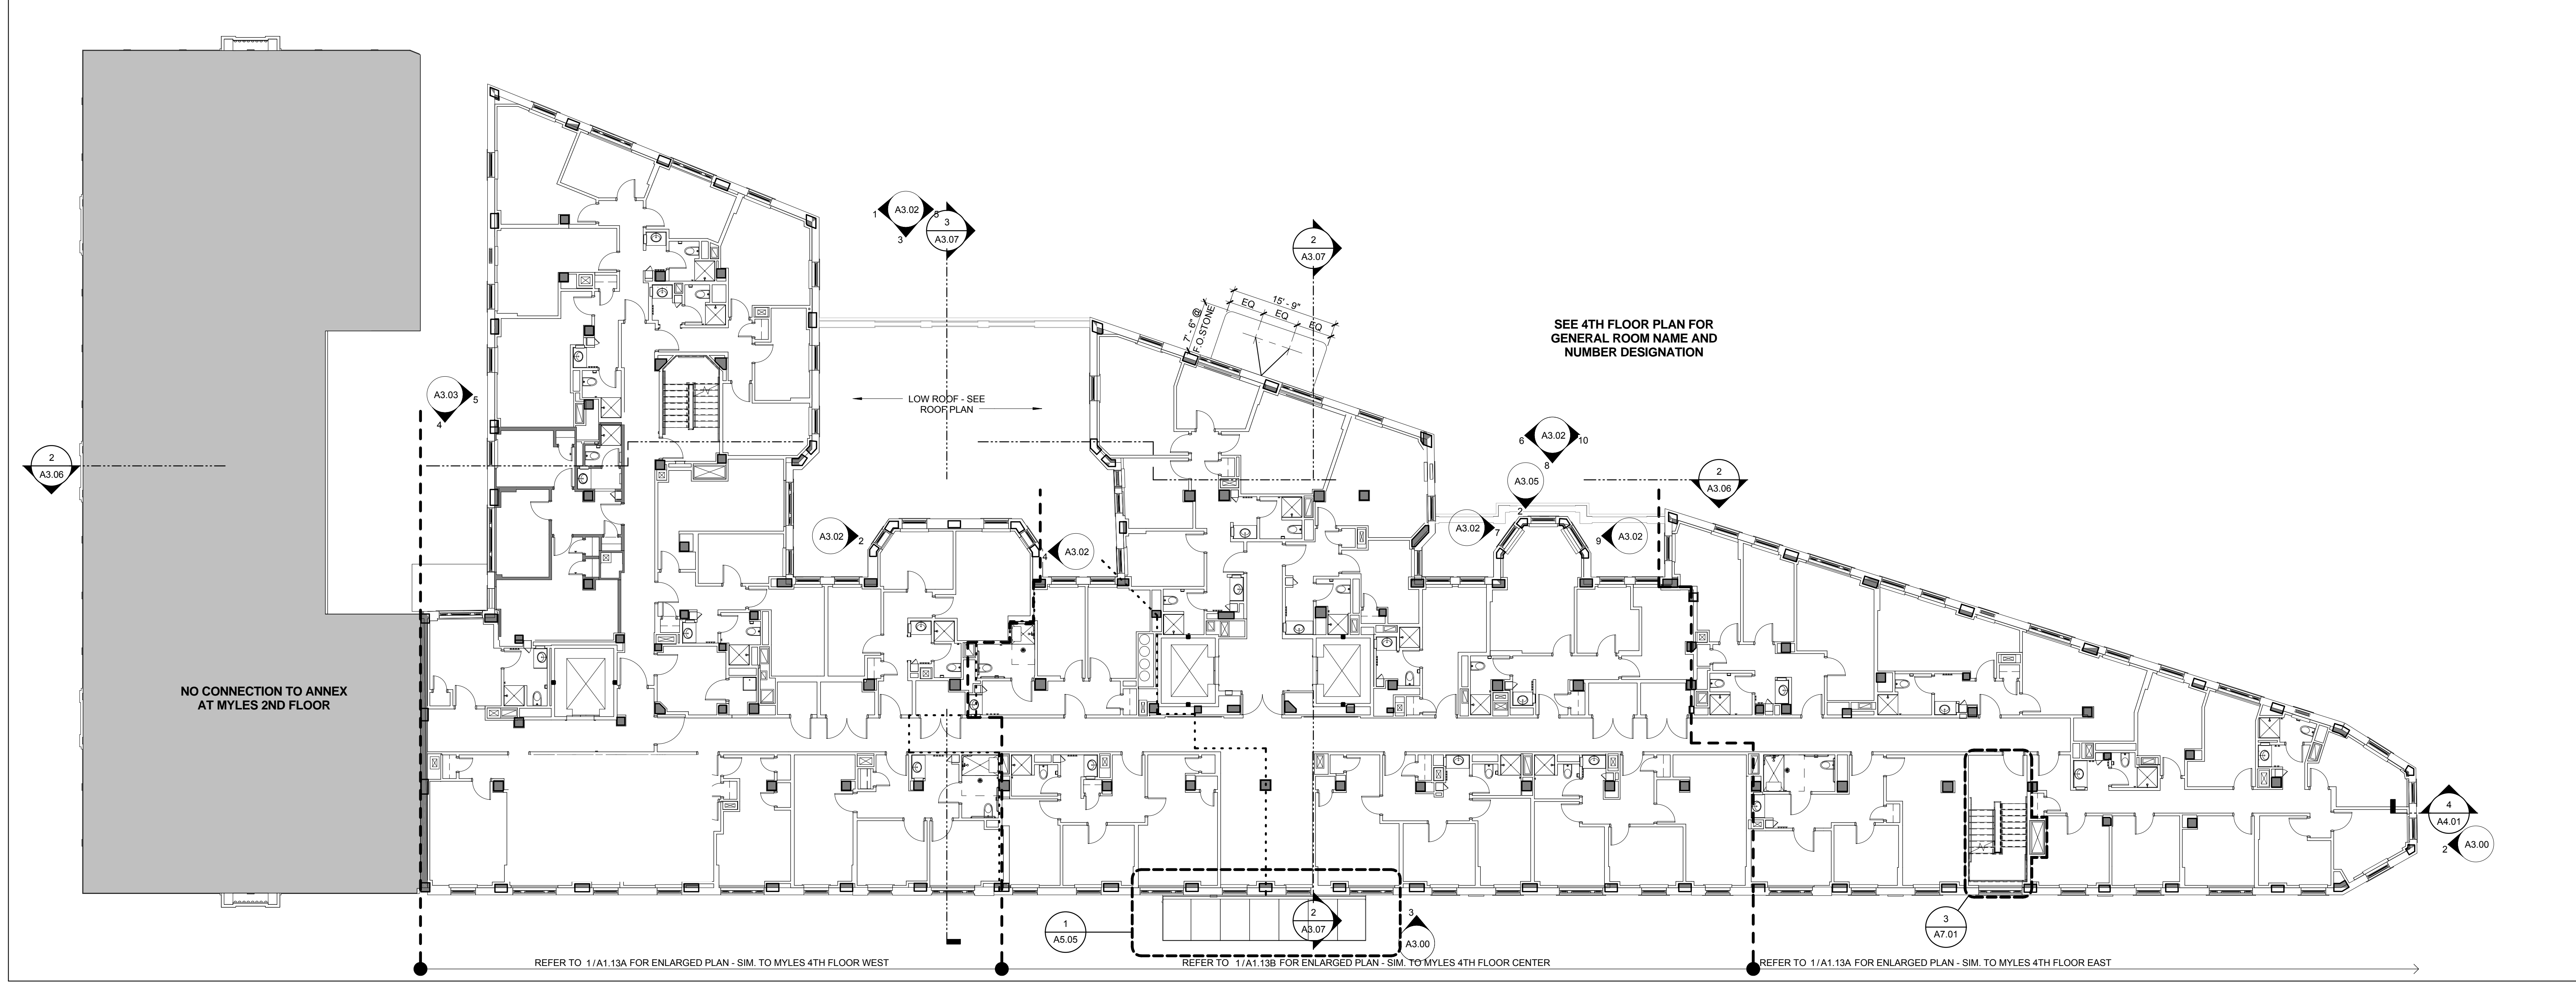

REFER TO 1/A1.13A FOR ENLARGED PLAN - SIM, TO MYLES 4TH FLOOR WEST
 REFER TO 1/A1.13B FOR ENLARGED PLAN - SIM, TO MYLES 4TH FLOOR CENTER
 REFER TO 1/A1.13A FOR ENLARGED PLAN - SIM, TO MYLES 4TH FLOOR EAST

2 MYLES - SECOND FLOOR PLAN
 SCALE: 3/32" = 1'-0"

MDS | architecture
 planning
 interiors

MILLER DYER SPEARS INC.
 99 CHANCERY STREET
 BOSTON, MA 02111
 617-338-3359 tel
 617-338-8033 fax
 WWW.MDS-BOS.COM

Project Status: CONSTRUCTION DOCUMENTS

Project No: 1445

Drawn By: BE

Checked By: JL/SS/ST

Issue Date: March 25, 2016

ISSUES

No.	Date	Description

Revisions

No.	Date	Description

Drawing Title
MYLES - 2ND-4TH FLOOR PLAN

As indicated

Drawing Number
A1.01