


1 OVERALL BUILDING PLAN
SCALE: 1/8" = 1'-0"

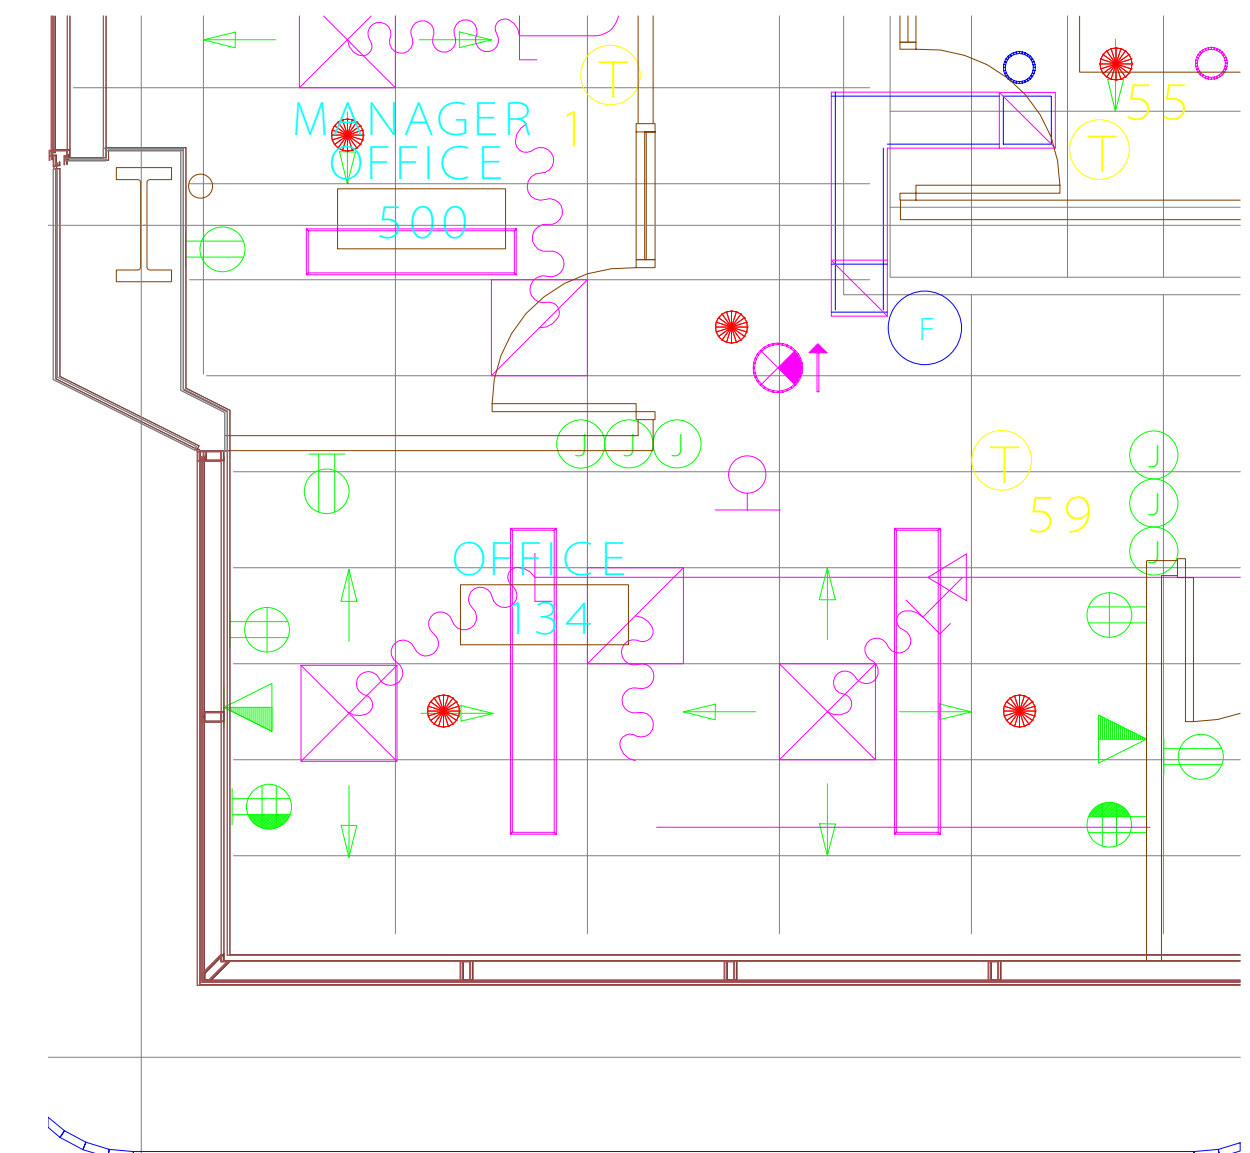

A ENLARGED PROJECT AREA PLAN
SCALE: 1/4" = 1'-0"

CONSULTANT

KEYMAP

REVISION	DESCRIPTION	DATE
1	OWNER COMMENTS	07/08/04

GRAPHIC SCALE

PROJECT NO.	DATE
	09.01.04













DRAWN BY	SCALE
TGL	

CO - ORDINATION
PLAN

NORTH

T12.0

SYMBOL KEY

-  FIRE EXTINGUISHER CABINET.
-  EXIT SIGN - CEILING MOUNTED
-  REFER TO SHEET A8.0
-  LINEAR SUPPLY DIFFUSER
-  PENDANT WALL WASHER
-  PENDANT LIGHT FIXTURE
-  DOWN LIGHT
-  EXIT SIGN - CEILING MOUNTED
-  GYPSUM BOARD CEILING
-  SPECIALTY METAL CEILING
-  2'x 4' LAY-IN CEILING
-  2'x 2' LAY-IN CEILING
-  INDIRECT PENDANT LIGHT FIXTURE.
-  2'x 4' FLUORESCENT LIGHT FIXTURE.
-  WALL SCONCE REFER TO ELECT. DRAWINGS
-  CONTROL POINT FOR CEILING GRID
-  CEILING HEIGHT ELEVATION ABOVE FINISHED FLOOR (A.F.F.)

GENERAL NOTES

REFER TO SHEET A9.0 FOR FINISH LOCATIONS

SOLID LINES INDICATE NEW CONSTRUCTION SCREENED LINE INDICATED EXISTING CONSTRUCTION. VERIFY EXISTING CONDITIONS IN FIELD. REPORT DISCREPANCIES TO THE ARCHITECT.

CONTRACTOR SHALL, AT ALL TIMES, MAINTAIN THE BUILDING IN A WEATHER TIGHT CONDITION. DIMENSIONS ARE FROM FACE OF PARTITION TO FACE OF PARTITION UNLESS NOTED OTHERWISE.

FIELD COORDINATE LOCATIONS OF ALL ELECTRICAL FLOOR BOXES BEFORE INSTALLATION.

PROVIDE 20 GA. x 4" WIDE BLOCKING FOR ANCHORAGE AT PARTITION MOUNTED ACCESSORIES, WHITE BOARDS, MILLWORK ETC. BLOCKING TO SPAN A MIN. OF 2 STUDS. ATTACH TO STOPS WITH MIN. 2 SCREWS EA. STUD.

FOR FURTHER INFORMATION REFER TO MECHANICAL, ELECTRICAL AND PLUMBING DRAWINGS

REFER TO INTERIOR ELEVATIONS FOR DIMENSIONS OF REVEALS, FIRE EXTINGUISHER CABINETS, SIGNAGE AND WALL SCONCE DEVICE, SWITCH AND OUTLET ALIGNMENT. REFER TO DETAIL 3/A8.3 AND 4/A3.3

SOLID LINES INDICATE NEW CONSTRUCTION SCREENED LINE INDICATED EXISTING CONSTRUCTION

FOR FURTHER INFORMATION REFER TO MECHANICAL, ELECTRICAL AND PLUMBING DRAWINGS

REFER TO ELECTRICAL DRAWINGS FOR ALL LIGHTING

ALL LIGHTS ARE DIMENSIONED TO CENTER OF FIXTURE UNLESS NOTED OTHERWISE

SPEAKER - REFER TO A/V DRAWINGS

STROBE/HORN - REFER TO FIRE ALARM DRAWINGS

SMOKE ALARM - REFER TO FIRE ALARM DRAWINGS

KEYNOTES

LINE OF BULKHEAD/ SOFFIT/CLG. ABOVE

TERMINATE ADDITIONAL LAYER OF 5/8" GYP. BD. 1/2" FROM ADJ. PARTITION

ADDITIONAL LAYER OF 3/8" GYP. BD. APPLIED TO EXIST. PARTITION AT BUILDING CORE. REFER TO INTERIOR ELEVATION TYP.

OPEN TO STRUCTURE ABOVE. REFER TO FINISH PLANS.

FLUORESCENT LIGHTING MOUNTED AT UNDERSIDE OF UPPER CABINETS

FURR OUT EXISTING SHAFT/CORE WALL W/ 5/8" GYPSUM BOARD OVER 3 5/8" METAL STUD FRAMING

SHREDDER BINS - N.I.C.


DISPLAY REFRIGERATOR: BEVERAGE - AIR MODEL NO. MT27-W WHITE FINISH

GE REFRIGERATOR MODEL NO. GTS2218MW- WHITE ON WHITE


LINE OF DUSTWORK ABOVE PROVIDE GYP.BD. WRAP AT DUCT - SEE DETAIL 13/A8.9

LINE OF CABLE TRAY ABOVE.


DASHED LINE INDICATES SMOKE COMPARTMENTALIZED AREA. ALL PARTITIONS AND SOFFITS TO CONTINUE TO UNDERSIDE OF STRUCTURE. REFER TO DETAILS

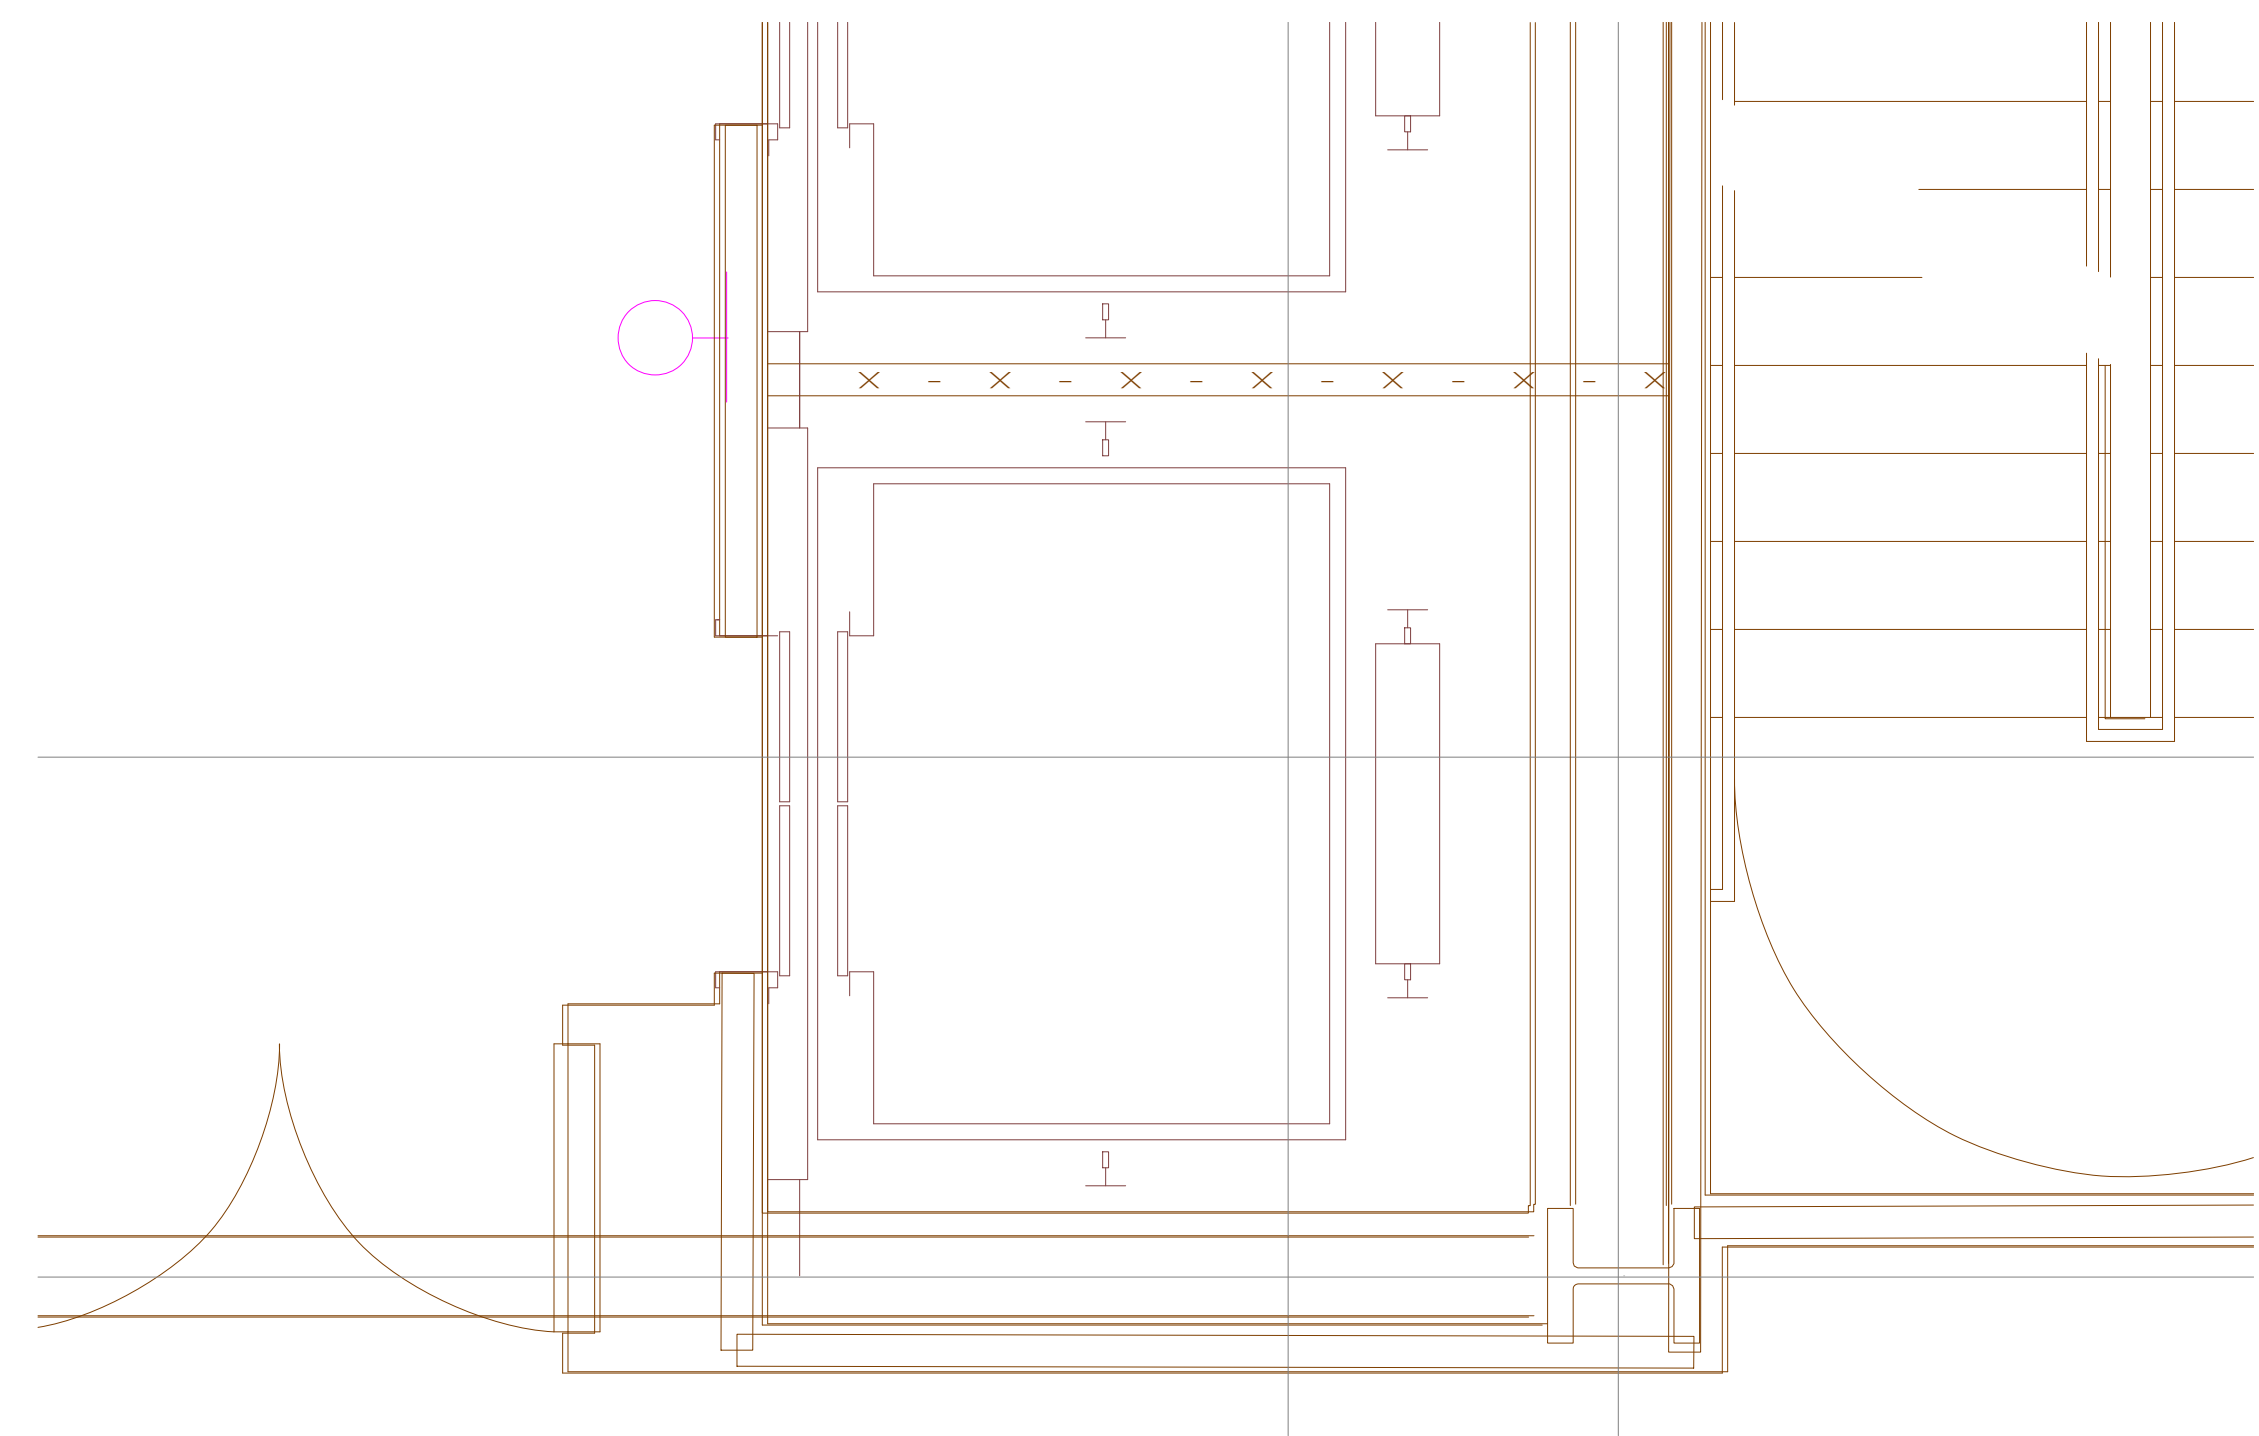

A ENLARGED ELEVATOR LOBBY PLAN
SCALE: 1/2" = 1'-0"

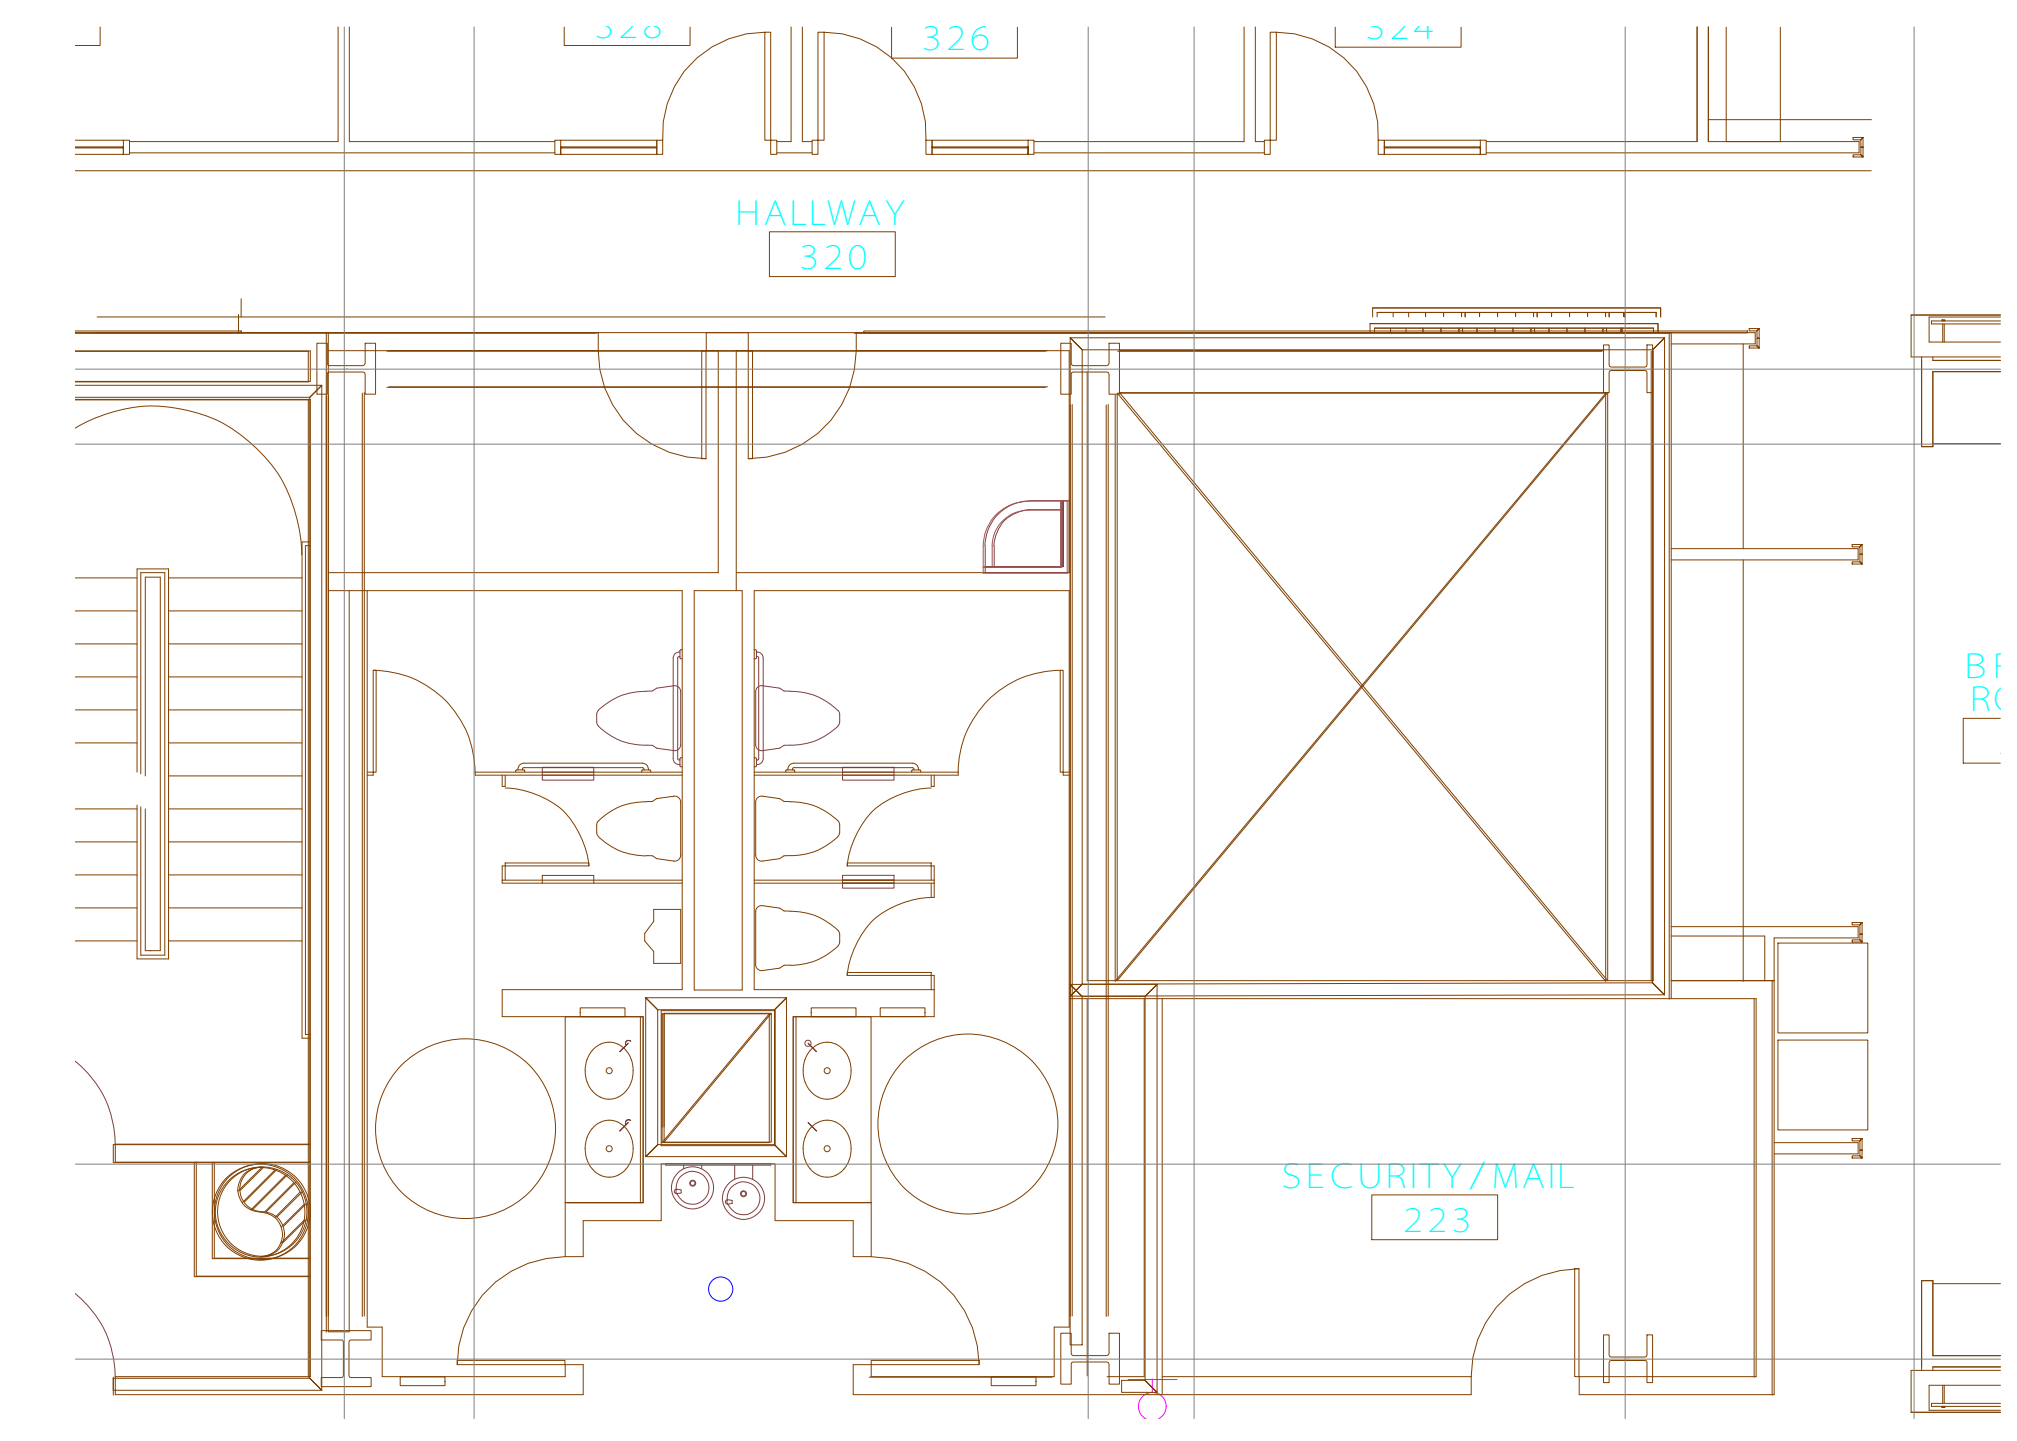

B ENLARGED RESTROOM CORE PLAN
SCALE: 3/16" = 1'-0"

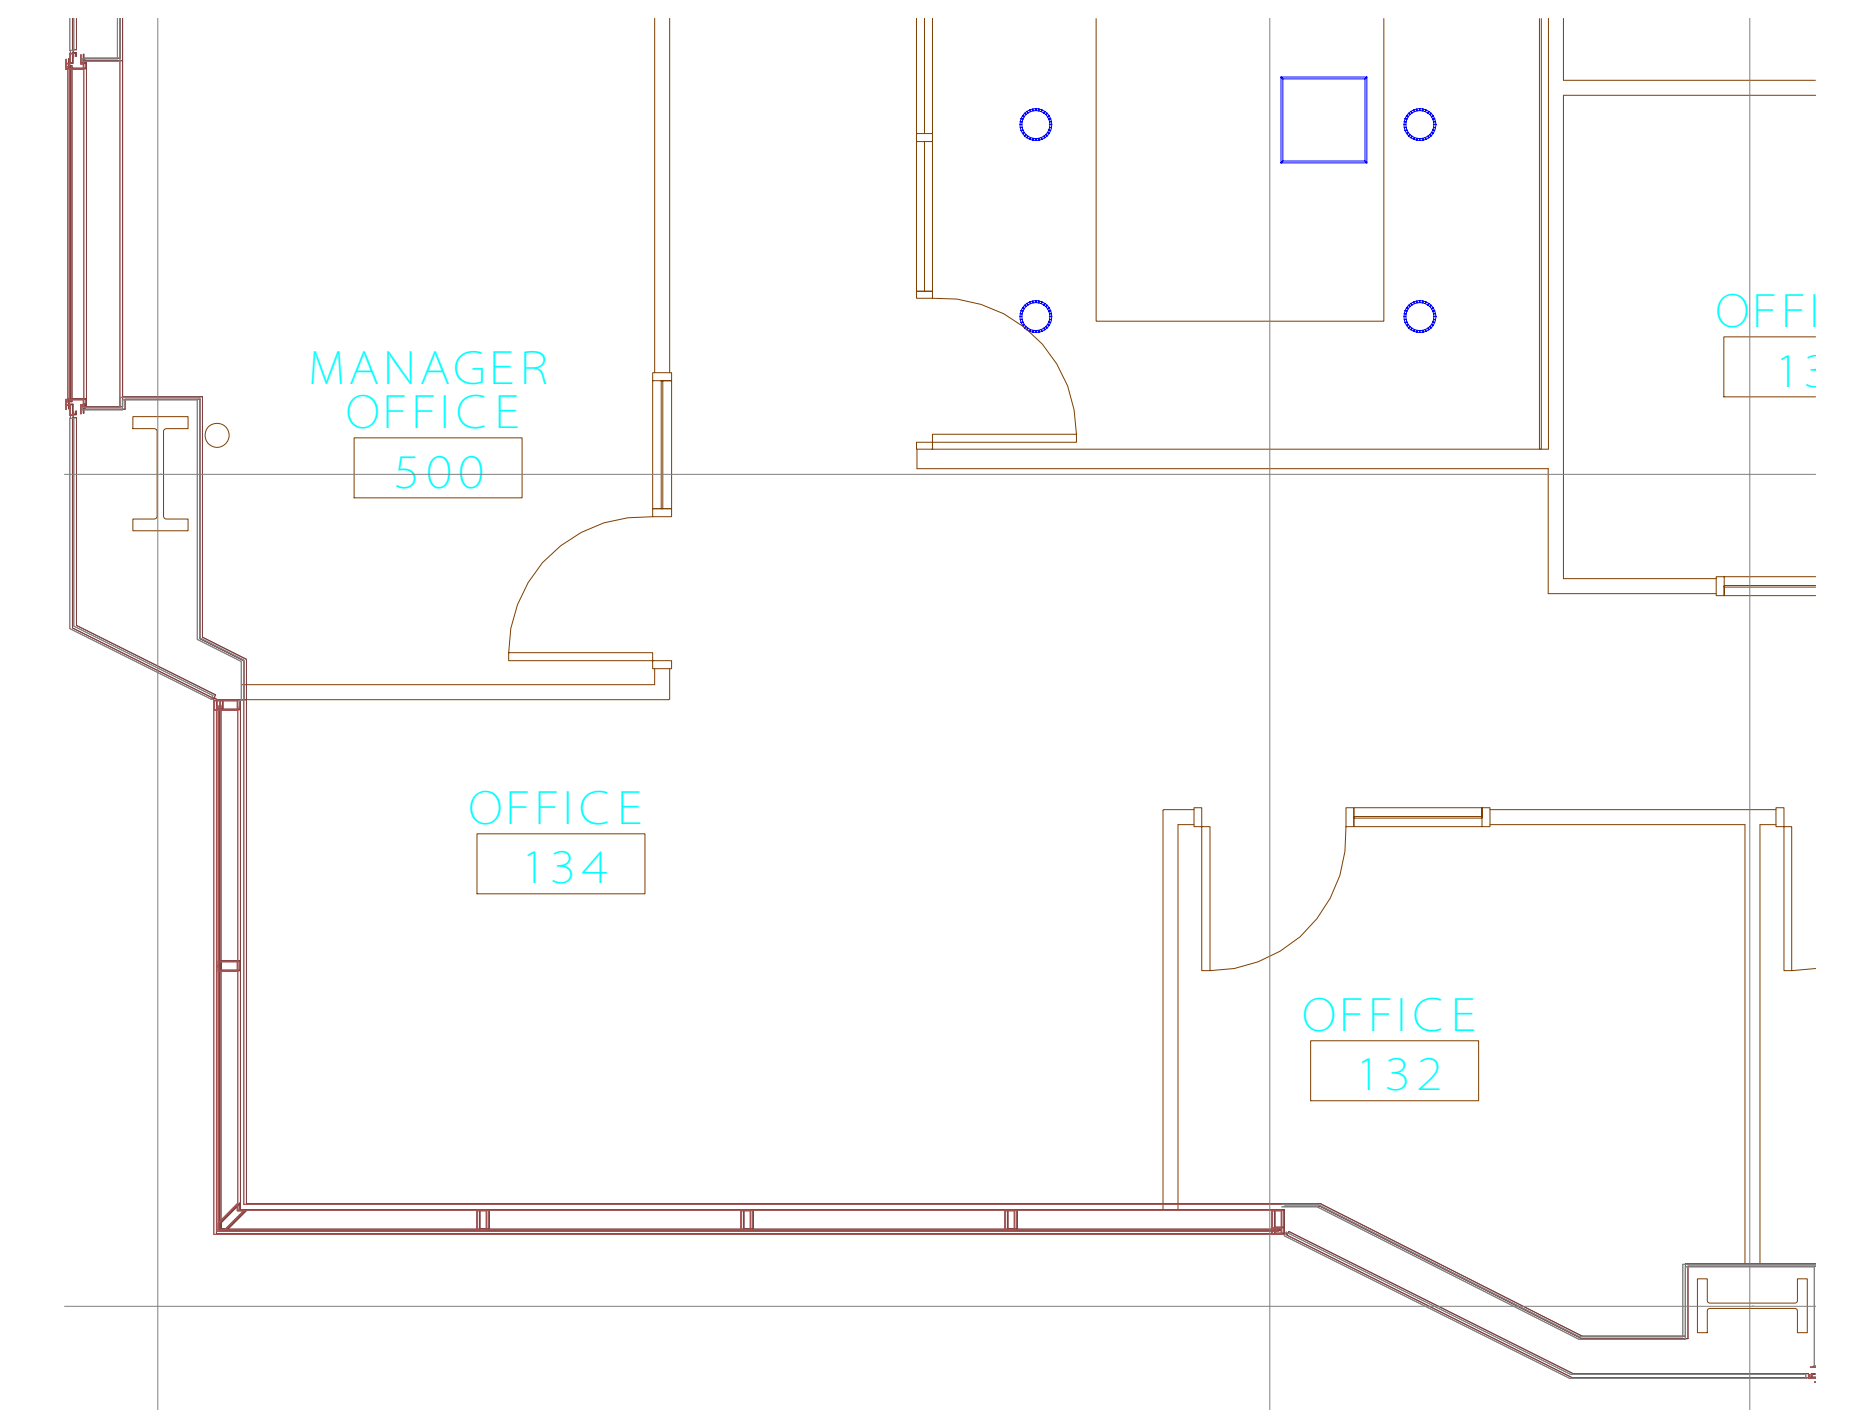

C ENLARGED PROJECT AREA PLAN
SCALE: 1/4" = 1'-0"


30021 PARK AVENUE
SAN JOSE, CA 95110

CONSULTANT

KEYMAP

REVISION	DESCRIPTION	DATE
1	OWNER COMMENTS	07/08/04
2	FOR FINAL REVIEW	11/03/04

GRAPHIC SCALE

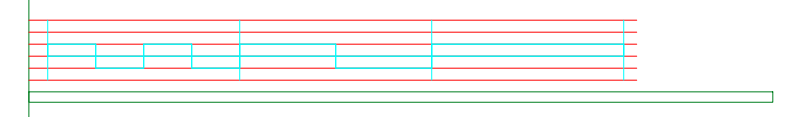


PROJECT NO.	DATE
TGL	09.01.04

DRAWN BY: TGL SCALE:

CO - ORDINATION PLAN

NORTH

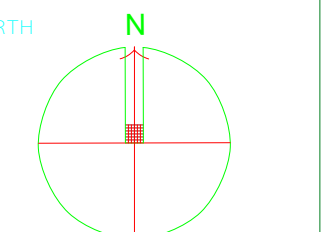

T11.0