


Mozilla San Francisco
2 Harrison Street, Suite 310
San Francisco, CA 94105

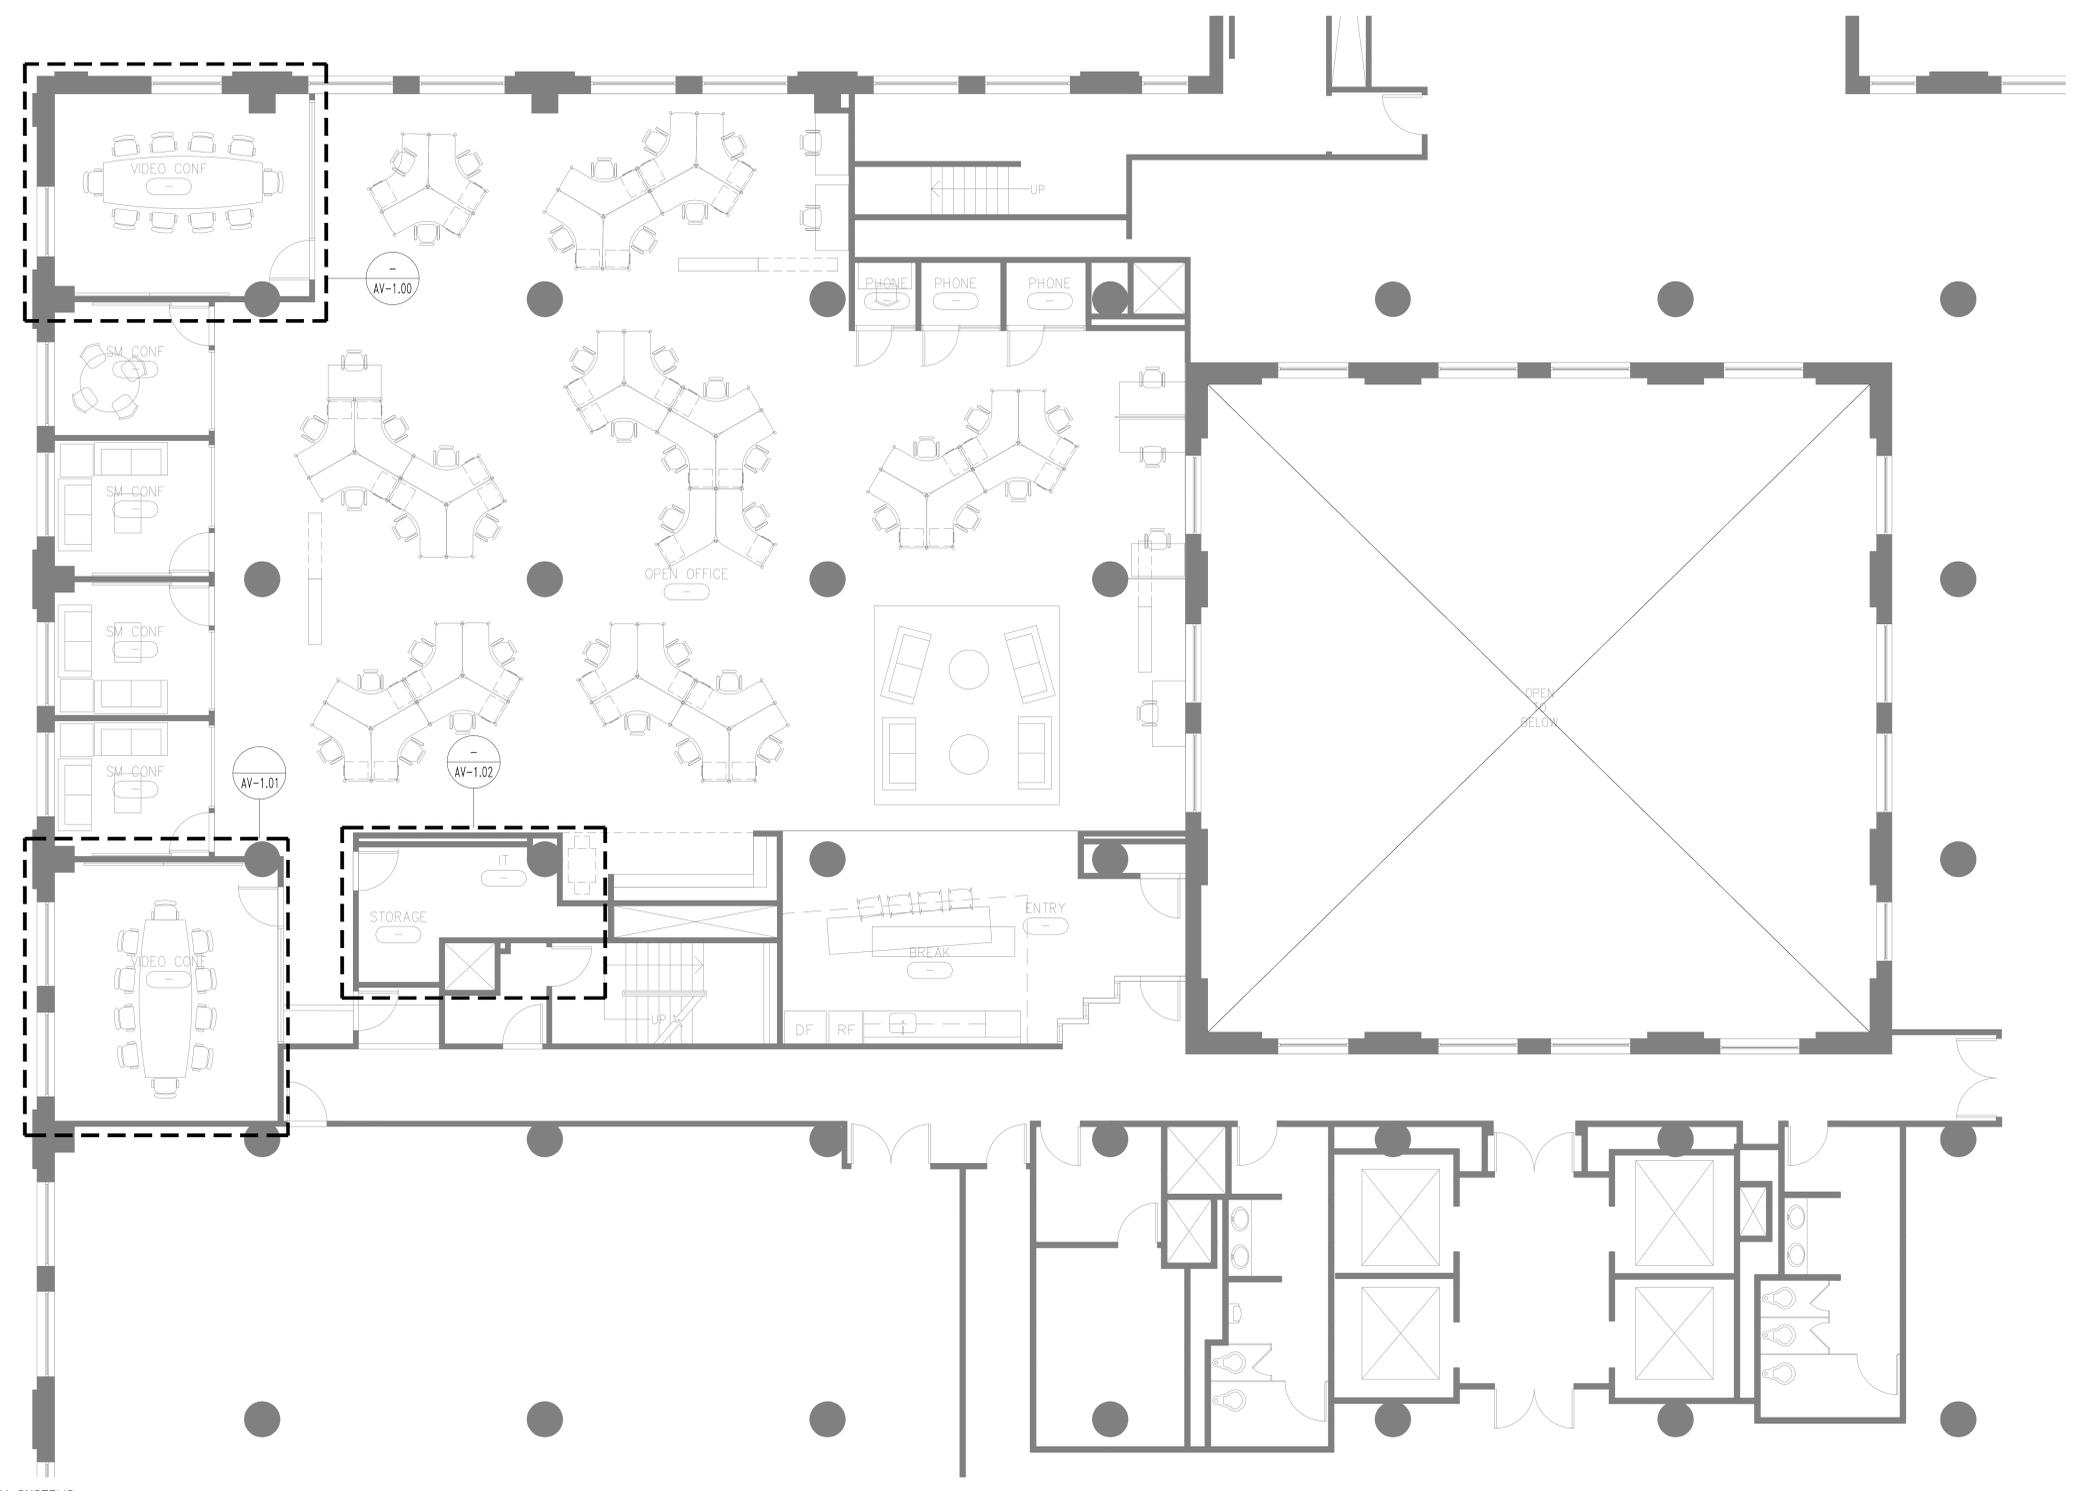

1 AV SYSTEMS
3RD FLOOR -- KEY PLAN
SCALE: 3/16" = 1'-0"

- PRELIMINARY
- For SUBMITTAL (CD1)
- For CONSTRUCTION (CD2)
- AS BUILTS
- SKETCH
- Other

No	Date	Description
1	1-31-12	For Review

Notice:
This drawing is the property of Avidex. Design information, drawings, details, and/or specification data may not be reproduced or duplicated. No work may be executed without written authorization of Avidex.
© Copyright 2004, Avidex Industries LLC

Job Number: ---
Engineered By: S. MacLeod
Project Manager: S. MacLeod
Drawn By: S. MacLeod
Approved By: ---
Scale: As Noted
File Name: ---

AV System Plan for:
Mozilla San Francisco
2 Harrison Street, Suite 310
San Francisco, CA 94105

SHEET TITLE
AV SYSTEMS
KEY PLAN

DWG NUMBER
AV-0.01