


1 AV SYSTEMS  
IT ROOM - AV FACILITIES  
SCALE: 3/8" = 1'-0"

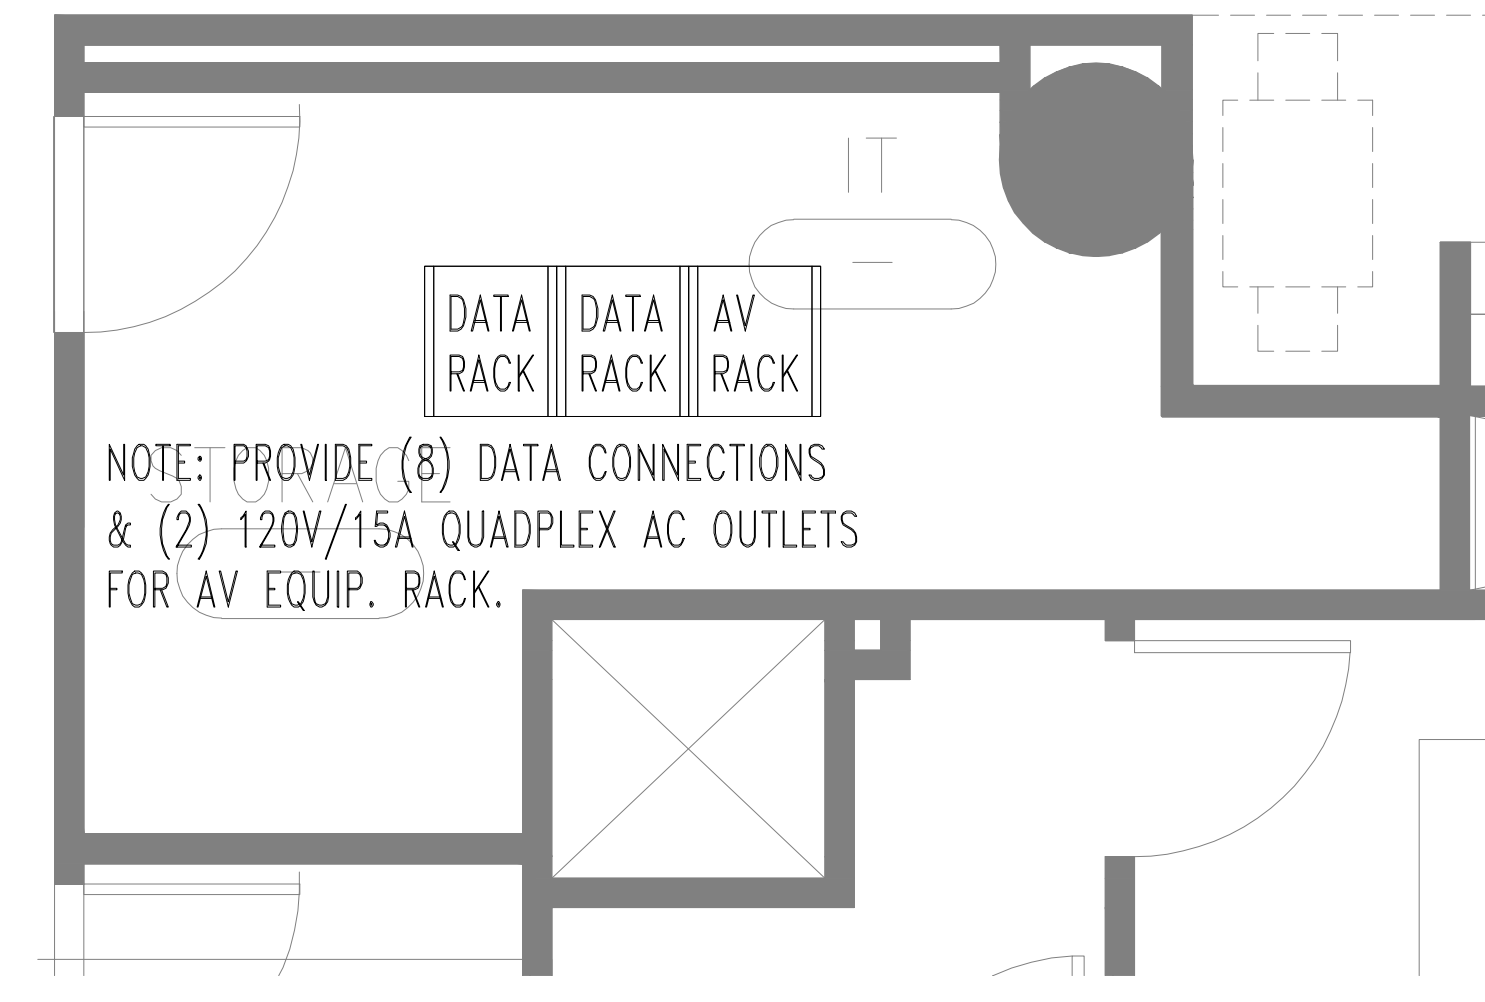

2 AV SYSTEMS  
IT ROOM - AV ELECTRICAL  
SCALE: 3/8" = 1'-0"

**AV EQUIPMENT LEGEND:**

- FACILITIES PLAN DRAWINGS ONLY
- 1 OFF DATA RACKS FOR AV
    - RACK DIMENSIONS: TBD
    - EQUIPMENT RACK PROVIDED & INSTALLED BY [MOZILLA]
    - TYPICAL OF 2
  - 2 AV EQUIPMENT RACK
    - RACK DIMENSIONS: TBD
    - EQUIPMENT RACK PROVIDED & INSTALLED BY [AVIDEX]



4100 Stewart Avenue  
Fremont, California 94538  
Phone: 800-999-8590 Fax: 510-279-7101

[www.avidexav.com](http://www.avidexav.com)

AV System Designed & Engineered For:

**Mozilla San Francisco**  
2 Harrison Street, Suite 310  
San Francisco, CA 94105

- PRELIMINARY
- For SUBMITTAL (CD1)
- For CONSTRUCTION (CD2)
- AS BUILTS
- SKETCH
- Other: \_\_\_\_\_

No	Date	Description
1	1-31-12	For Review

**Notice:**  
This drawing is the property of Avidex. Design information, drawings, details, and/or specification data may not be reproduced or duplicated. No work may be executed without written authorization of Avidex.  
© Copyright 2004, Avidex Industries LLC

Job Number: \_\_\_\_\_  
Engineered By: B. MacLeod  
Project Manager: \_\_\_\_\_  
Drawn By: B. MacLeod  
Approved By: \_\_\_\_\_  
Scale: As Noted  
File Name: \_\_\_\_\_

AV System Plan for:  
**Mozilla San Francisco**  
2 Harrison Street, Suite 310  
San Francisco, CA 94105

SHEET TITLE  
AV SYSTEMS  
IT ROOM

DWG NUMBER  
**AV-1.02**