


1 AV FUNCTIONAL AUDIO/VIDEO/CONTROL FUNCTIONAL DIAGRAM
SCALE: NTS

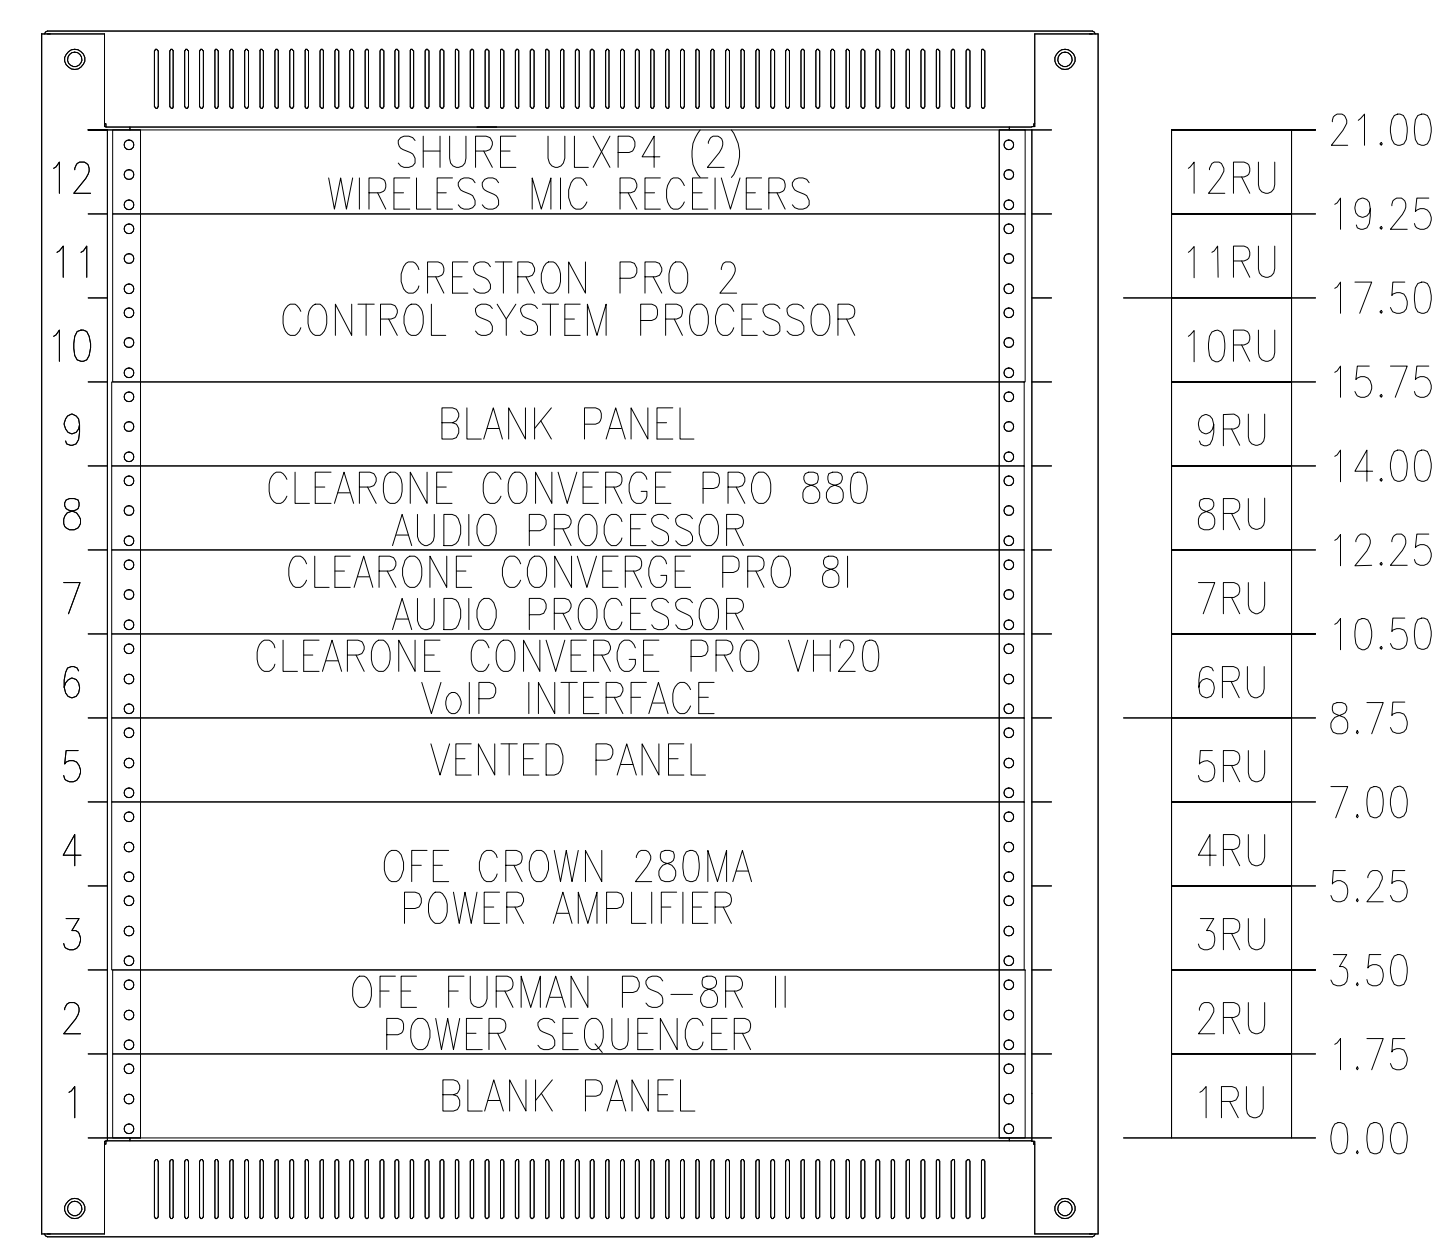

OFE MIDDLE ATLANTIC BRK-12

2 AV FUNCTIONAL EQUIPMENT RACK ELEVATION
SCALE: NTS

- PRELIMINARY
- For SUBMITTAL (CD1)
- For CONSTRUCTION (GD2)
- AS BUILTS
- SKETCH
- Other

1 8-5-11 Issued for Construction

No	Date	Description

Revisions

Notice:
This drawing is the property of Avidex. Design information, drawings, details, and/or specification data may not be reproduced or duplicated. No work may be executed without written authorization of Avidex.
© Copyright 2004, Avidex Industries LLC

Job Number: 110325
Engineered By: B. MacLeod
Project Manager:
Drawn By: B. MacLeod
Approved By:
Scale: AS NOTED
File Name:

AV System Plan for:
Mozilla
650 Castro Street, Suite 400
Mountain View, CA 94041

SHEET TITLE
AV FUNCTIONAL HOLO DECK

DWG NUMBER
AVF-1.00