


Mozilla Existing 310 sq ft Cage is CG.025 and 50sq purchased expansion of CG.026.A 180sq ft. Cage 25 power in racks 6, 8, 10, 12 will change from 30/120 to 30/208.

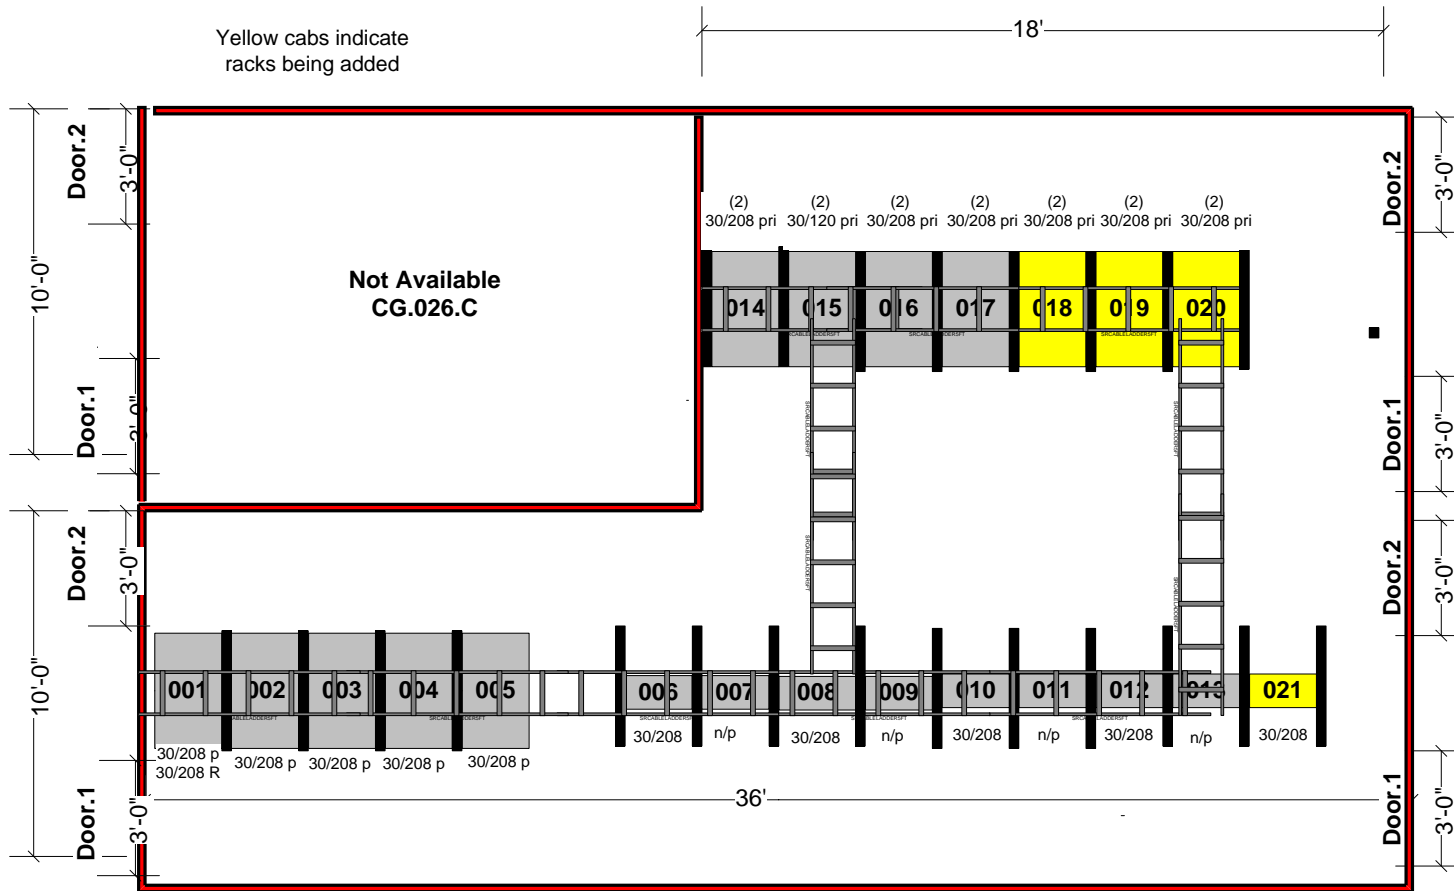

- 1) Racks 006, 008, 010, 012 have 30/120 circuits that will be swapped out to 30/208
- 2) Racks 18,19,20 will get (2) primary 30/208 whips with dual plugs
- 3) Rack 21 will get a new primary 30/208
- 4) expand cage 25 an additional 50 feet

		LABEL			
		Mozilla			
DRAWN	James Nolan	SIZE	FSCM NO	DWG NO	REV
ISSUED	1/26/12	8.5x11	n/a		1.A
		SCALE	1:60	SHEET	1 OF 1