


3 3.7 4 4.4 4.8 5 5.9 6 6.6 7 7.6 8 8.8 9 10 10.2 10.7 11 12 13

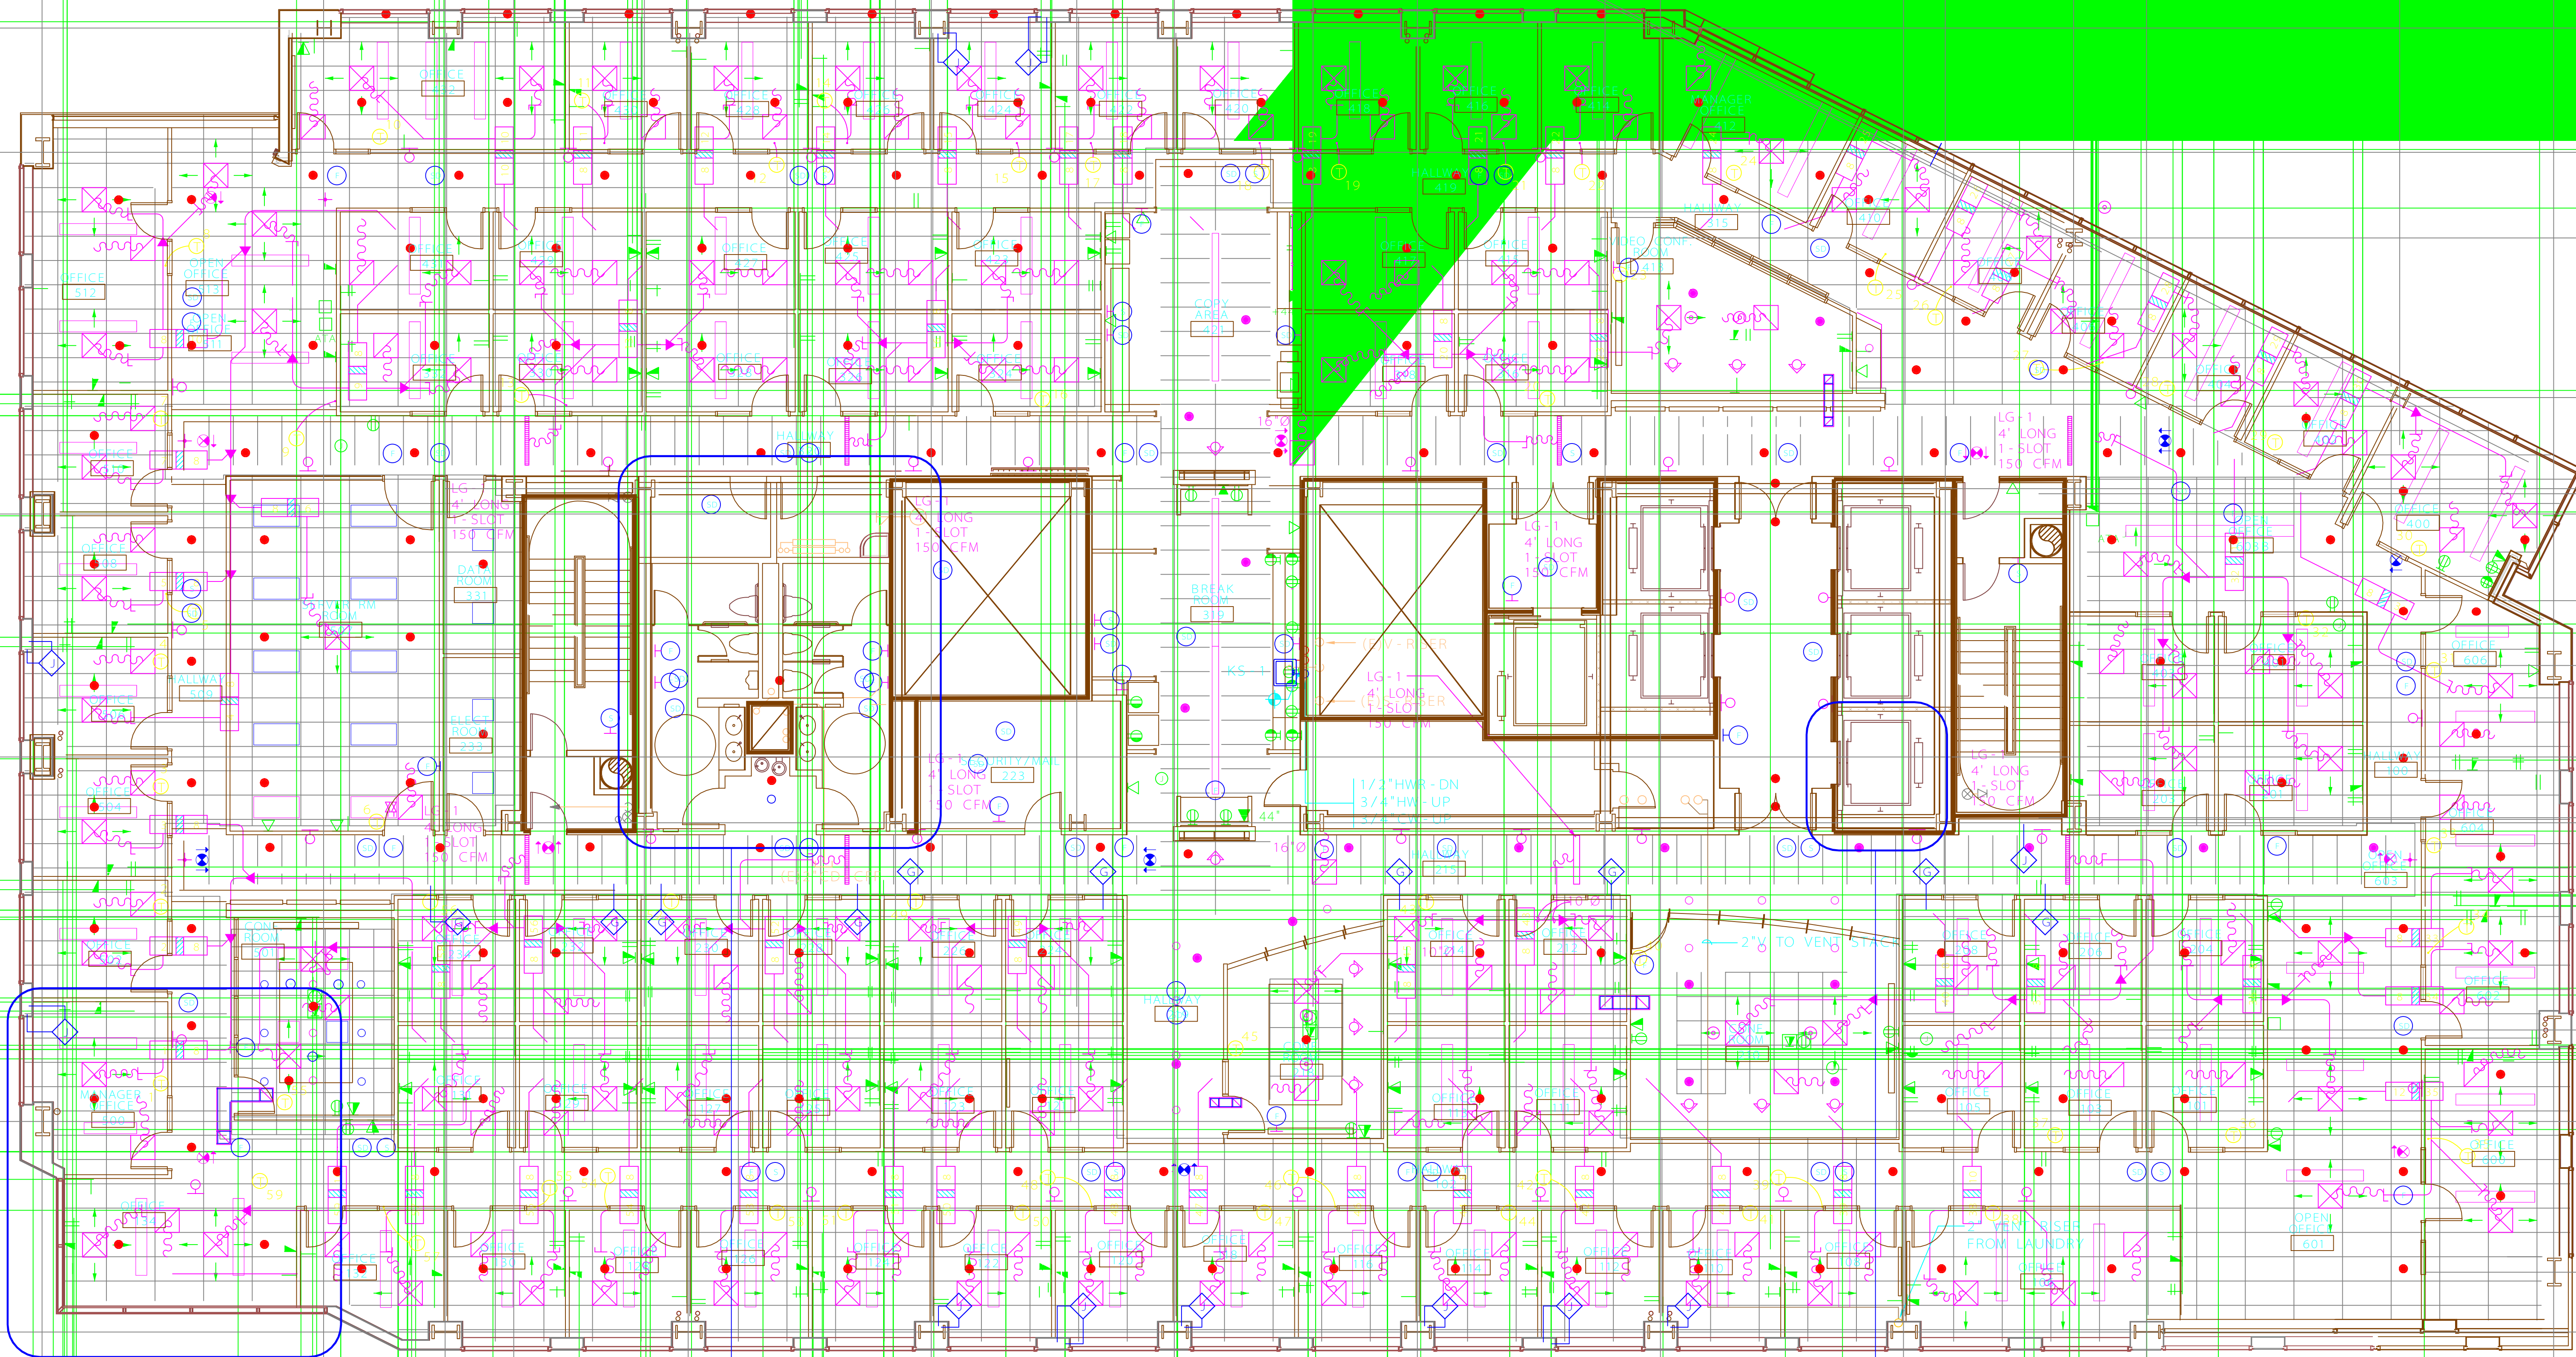


B  
B.5  
B.9  
C.6  
C.9  
C.95  
D  
D.6  
E  
E.1  
E.2  
F.2  
G  
G.6  
H

C  
T110


B  
T110

A  
T110



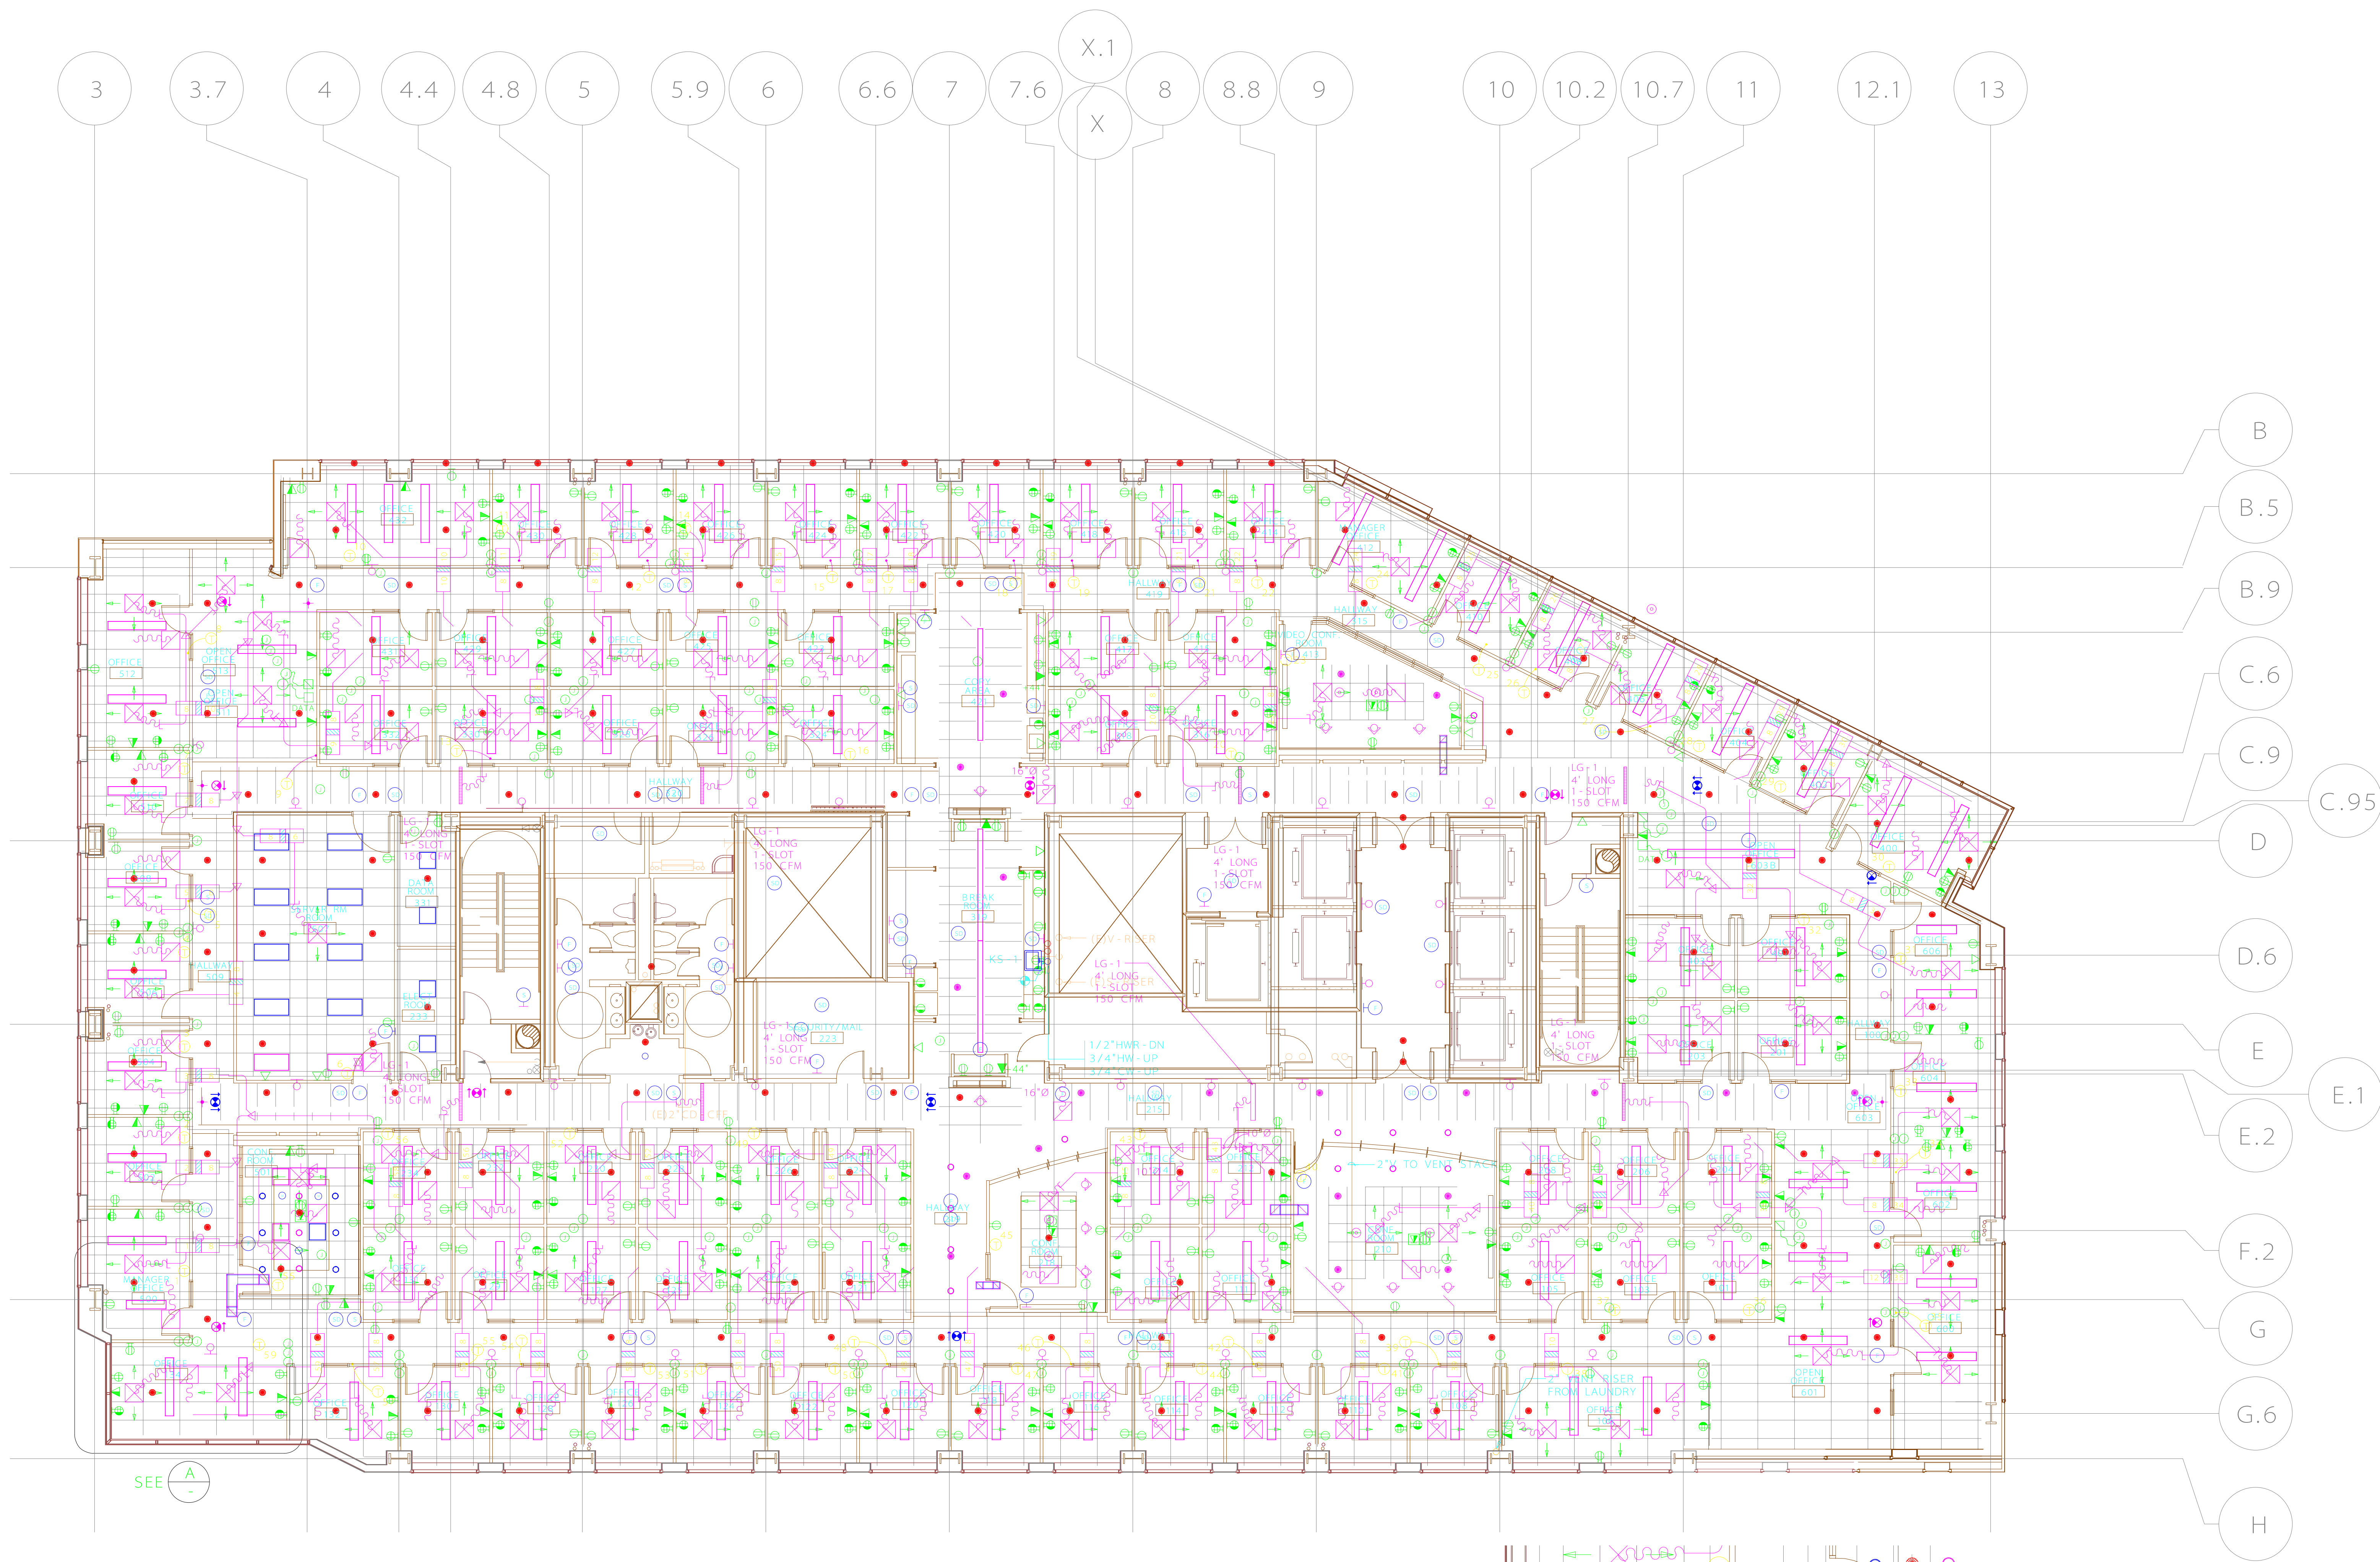

1 OVERALL BUILDING PLAN  
SCALE: 1/8" = 1'-0"

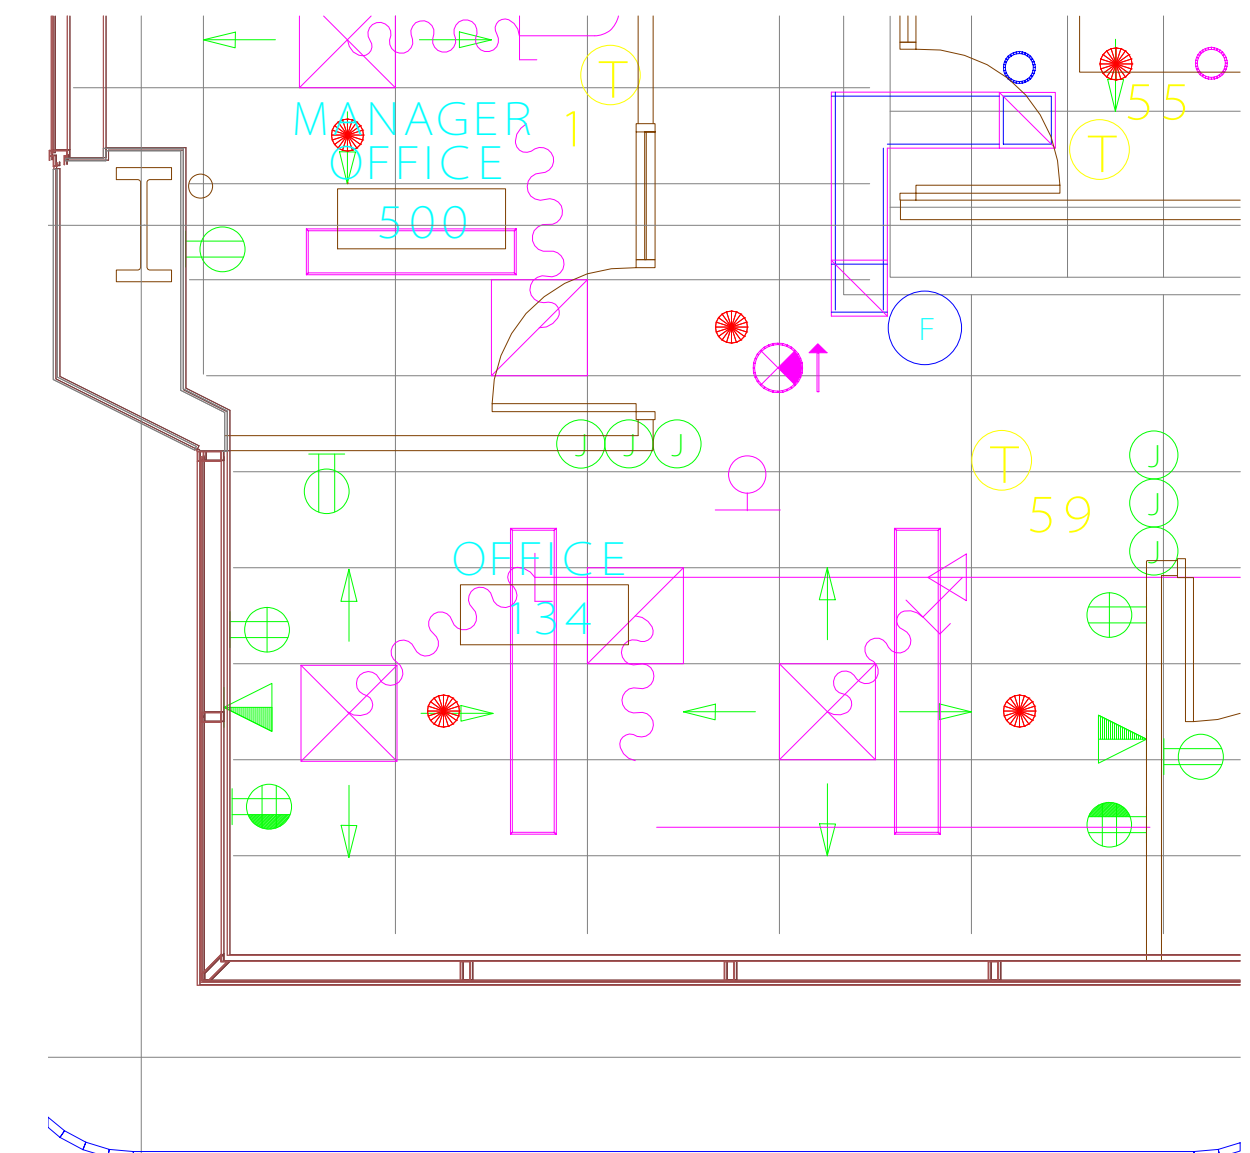

A ENLARGED PROJECT AREA PLAN  
SCALE: 1/4" = 1'-0"

CONSULTANT

KEYMAP


REVISION	DESCRIPTION	DATE
1	OWNER COMMENTS	07/08/04

GRAPHIC SCALE

PROJECT NO.	DATE
	09.01.04

DRAWN BY	SCALE
TGL	

CO - ORDINATION  
PLAN

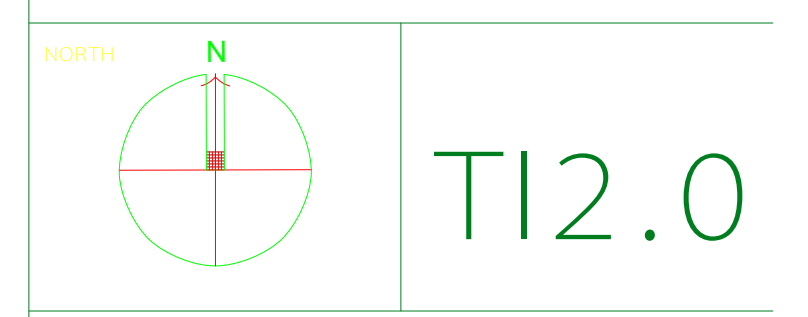

**SYMBOL KEY**


-  FIRE EXTINGUISHER CABINET.
-  EXIT SIGN - CEILING MOUNTED
-  REFER TO SHEET A8.0
-  LINEAR SUPPLY DIFFUSER
-  PENDANT WALL WASHER
-  PENDANT LIGHT FIXTURE
-  DOWN LIGHT
-  EXIT SIGN - CEILING MOUNTED
-  GYPSUM BOARD CEILING
-  SPECIALTY METAL CEILING
-  2'x 4' LAY-IN CEILING
-  2'x 2' LAY-IN CEILING
-  INDIRECT PENDANT LIGHT FIXTURE.
-  2'x 4' FLUORESCENT LIGHT FIXTURE.
-  WALL SCONCE REFER TO ELECT. DRAWINGS
-  CONTROL POINT FOR CEILING GRID
-  CEILING HEIGHT ELEVATION ABOVE FINISHED FLOOR (A.F.F.)

**GENERAL NOTES**


- REFER TO SHEET A9.0 FOR FINISH LOCATIONS
- SOLID LINES INDICATE NEW CONSTRUCTION SCREENED LINE INDICATED EXISTING CONSTRUCTION. VERIFY EXISTING CONDITIONS IN FIELD. REPORT DISCREPANCIES TO THE ARCHITECT.
- CONTRACTOR SHALL, AT ALL TIMES, MAINTAIN THE BUILDING IN A WEATHER TIGHT CONDITION. DIMENSIONS ARE FROM FACE OF PARTITION TO FACE OF PARTITION UNLESS NOTED OTHERWISE.
- FIELD COORDINATE LOCATIONS OF ALL ELECTRICAL FLOOR BOXES BEFORE INSTALLATION.
- PROVIDE 20 GA. x 4" WIDE BLOCKING FOR ANCHORAGE AT PARTITION MOUNTED ACCESSORIES, WHITE BOARDS, MILLWORK ETC. BLOCKING TO SPAN A MIN. OF 2 STUDS. ATTACH TO STOPS WITH MIN. 2 SCREWS EA. STUD.
- FOR FURTHER INFORMATION REFER TO MECHANICAL, ELECTRICAL AND PLUMBING DRAWINGS
- REFER TO INTERIOR ELEVATIONS FOR DIMENSIONS OF REVEALS, FIRE EXTINGUISHER CABINETS, SIGNAGE AND WALL SCONCE DEVICE, SWITCH AND OUTLET ALIGNMENT. REFER TO DETAIL 3/A8.3 AND 4/A3.3
- SOLID LINES INDICATE NEW CONSTRUCTION SCREENED LINE INDICATED EXISTING CONSTRUCTION
- FOR FURTHER INFORMATION REFER TO MECHANICAL, ELECTRICAL AND PLUMBING DRAWINGS
- REFER TO ELECTRICAL DRAWINGS FOR ALL LIGHTING
- ALL LIGHTS ARE DIMENSIONED TO CENTER OF FIXTURE UNLESS NOTED OTHERWISE
- SPEAKER - REFER TO A/V DRAWINGS
- STROBE/HORN - REFER TO FIRE ALARM DRAWINGS
- SMOKE ALARM - REFER TO FIRE ALARM DRAWINGS

**KEYNOTES**


- LINE OF BULKHEAD/ SOFFIT/CLG. ABOVE
- TERMINATE ADDITIONAL LAYER OF 5/8" GYP. BD. 1/2" FROM ADJ. PARTITION
- ADDITIONAL LAYER OF 3/8" GYP. BD. APPLIED TO EXIST. PARTITION AT BUILDING CORE. REFER TO INTERIOR ELEVATION TYP.
- OPEN TO STRUCTURE ABOVE. REFER TO FINISH PLANS.
- FLUORESCENT LIGHTING MOUNTED AT UNDERSIDE OF UPPER CABINETS
- FURR OUT EXISTING SHAFT/CORE WALL W/ 5/8" GYPSUM BOARD OVER 3 5/8" METAL STUD FRAMING
- SHREDDER BINS - N.I.C.
- DISPLAY REFRIGERATOR: BEVERAGE - AIR MODEL NO. MT27-W WHITE FINISH
- GE REFRIGERATOR MODEL NO. GTS2218MMW - WHITE ON WHITE
- LINE OF DUSTWORK ABOVE PROVIDE GYP.BD. WRAP AT DUCT - SEE DETAIL 13/A8.9
- LINE OF CABLE TRAY ABOVE.
- DASHED LINE INDICATES SMOKE COMPARTMENTALIZED AREA. ALL PARTITIONS AND SOFFITS TO CONTINUE TO UNDERSIDE OF STRUCTURE. REFER TO DETAILS

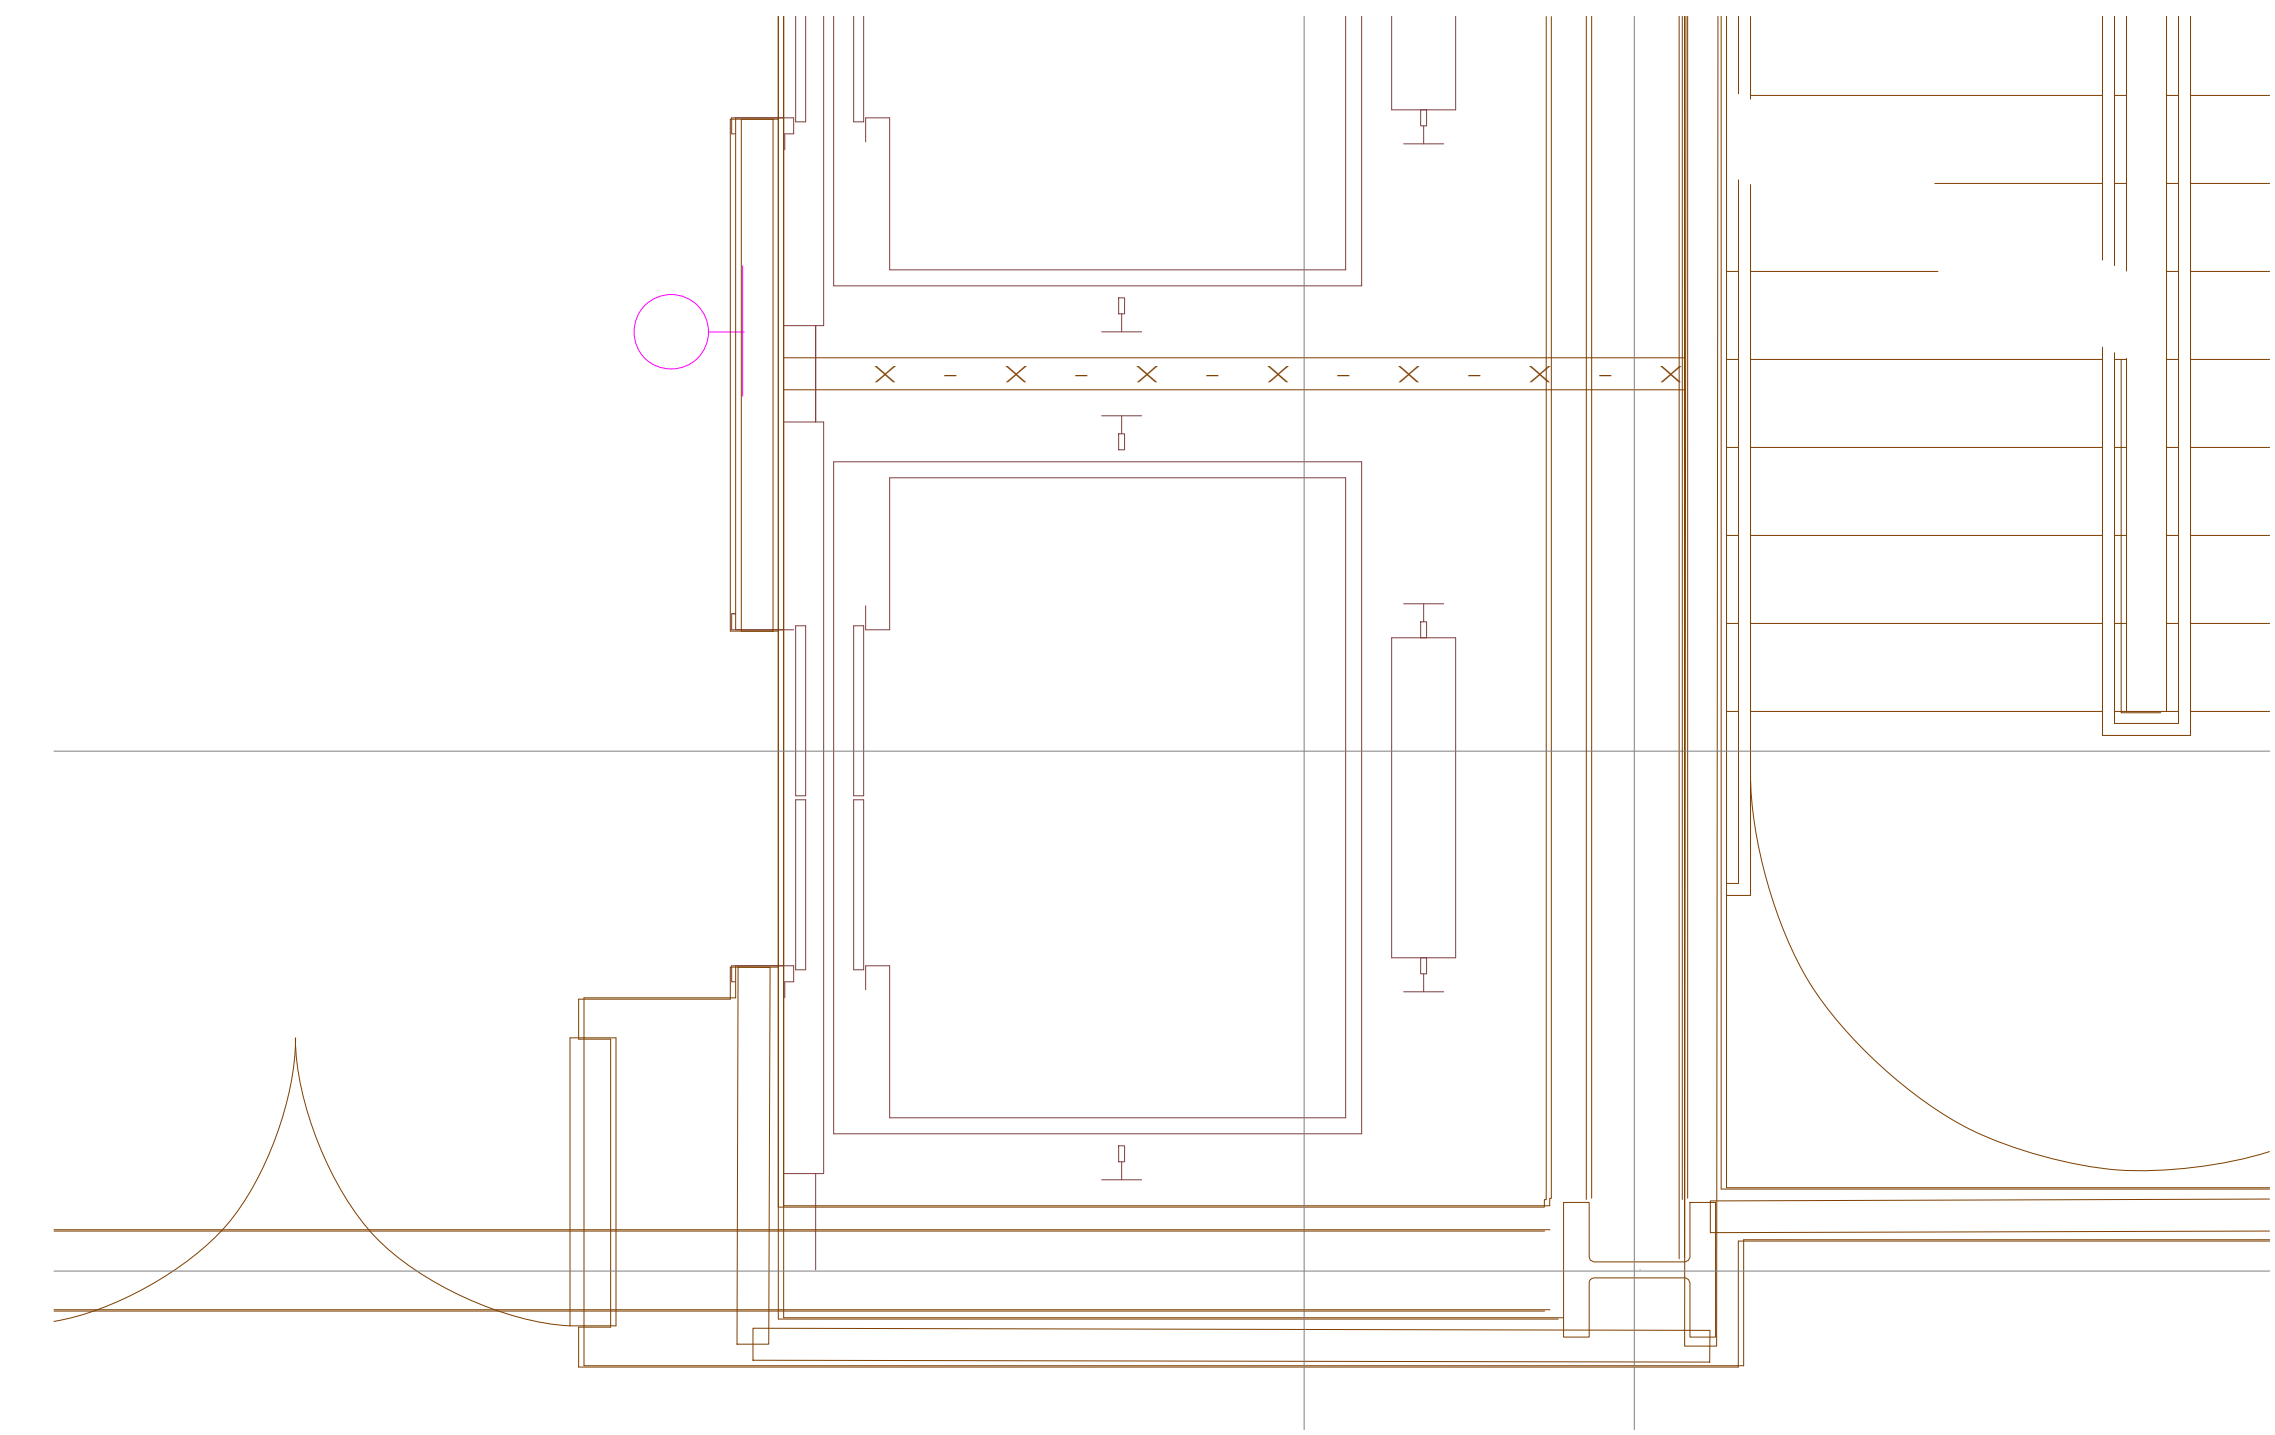

**A ENLARGED ELEVATOR LOBBY PLAN**  
SCALE: 1/2" = 1'-0"

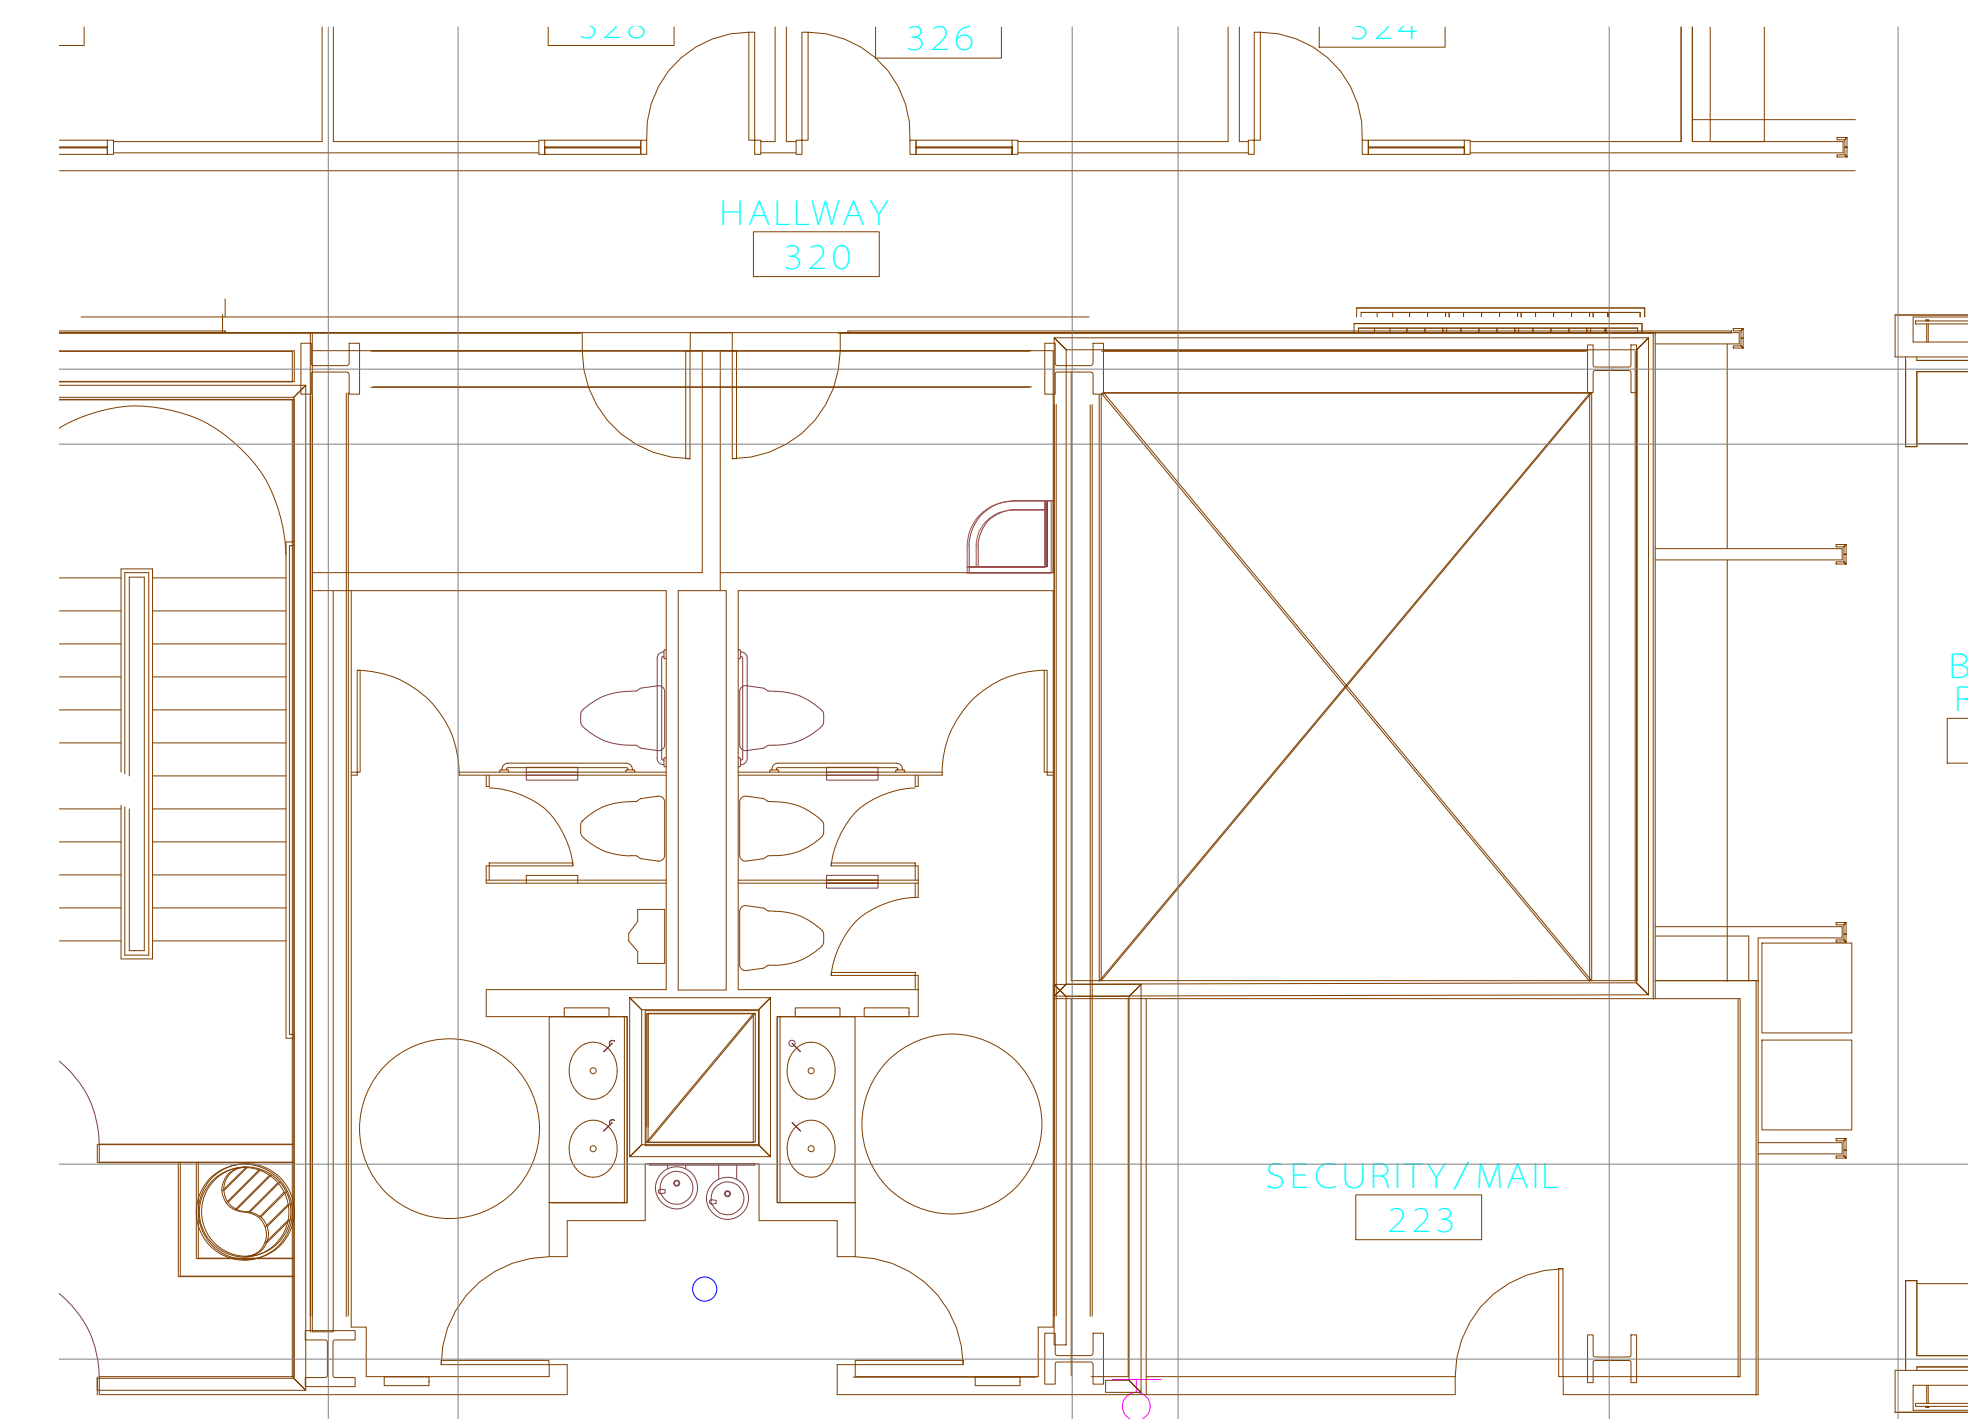

**B ENLARGED RESTROOM CORE PLAN**  
SCALE: 3/16" = 1'-0"

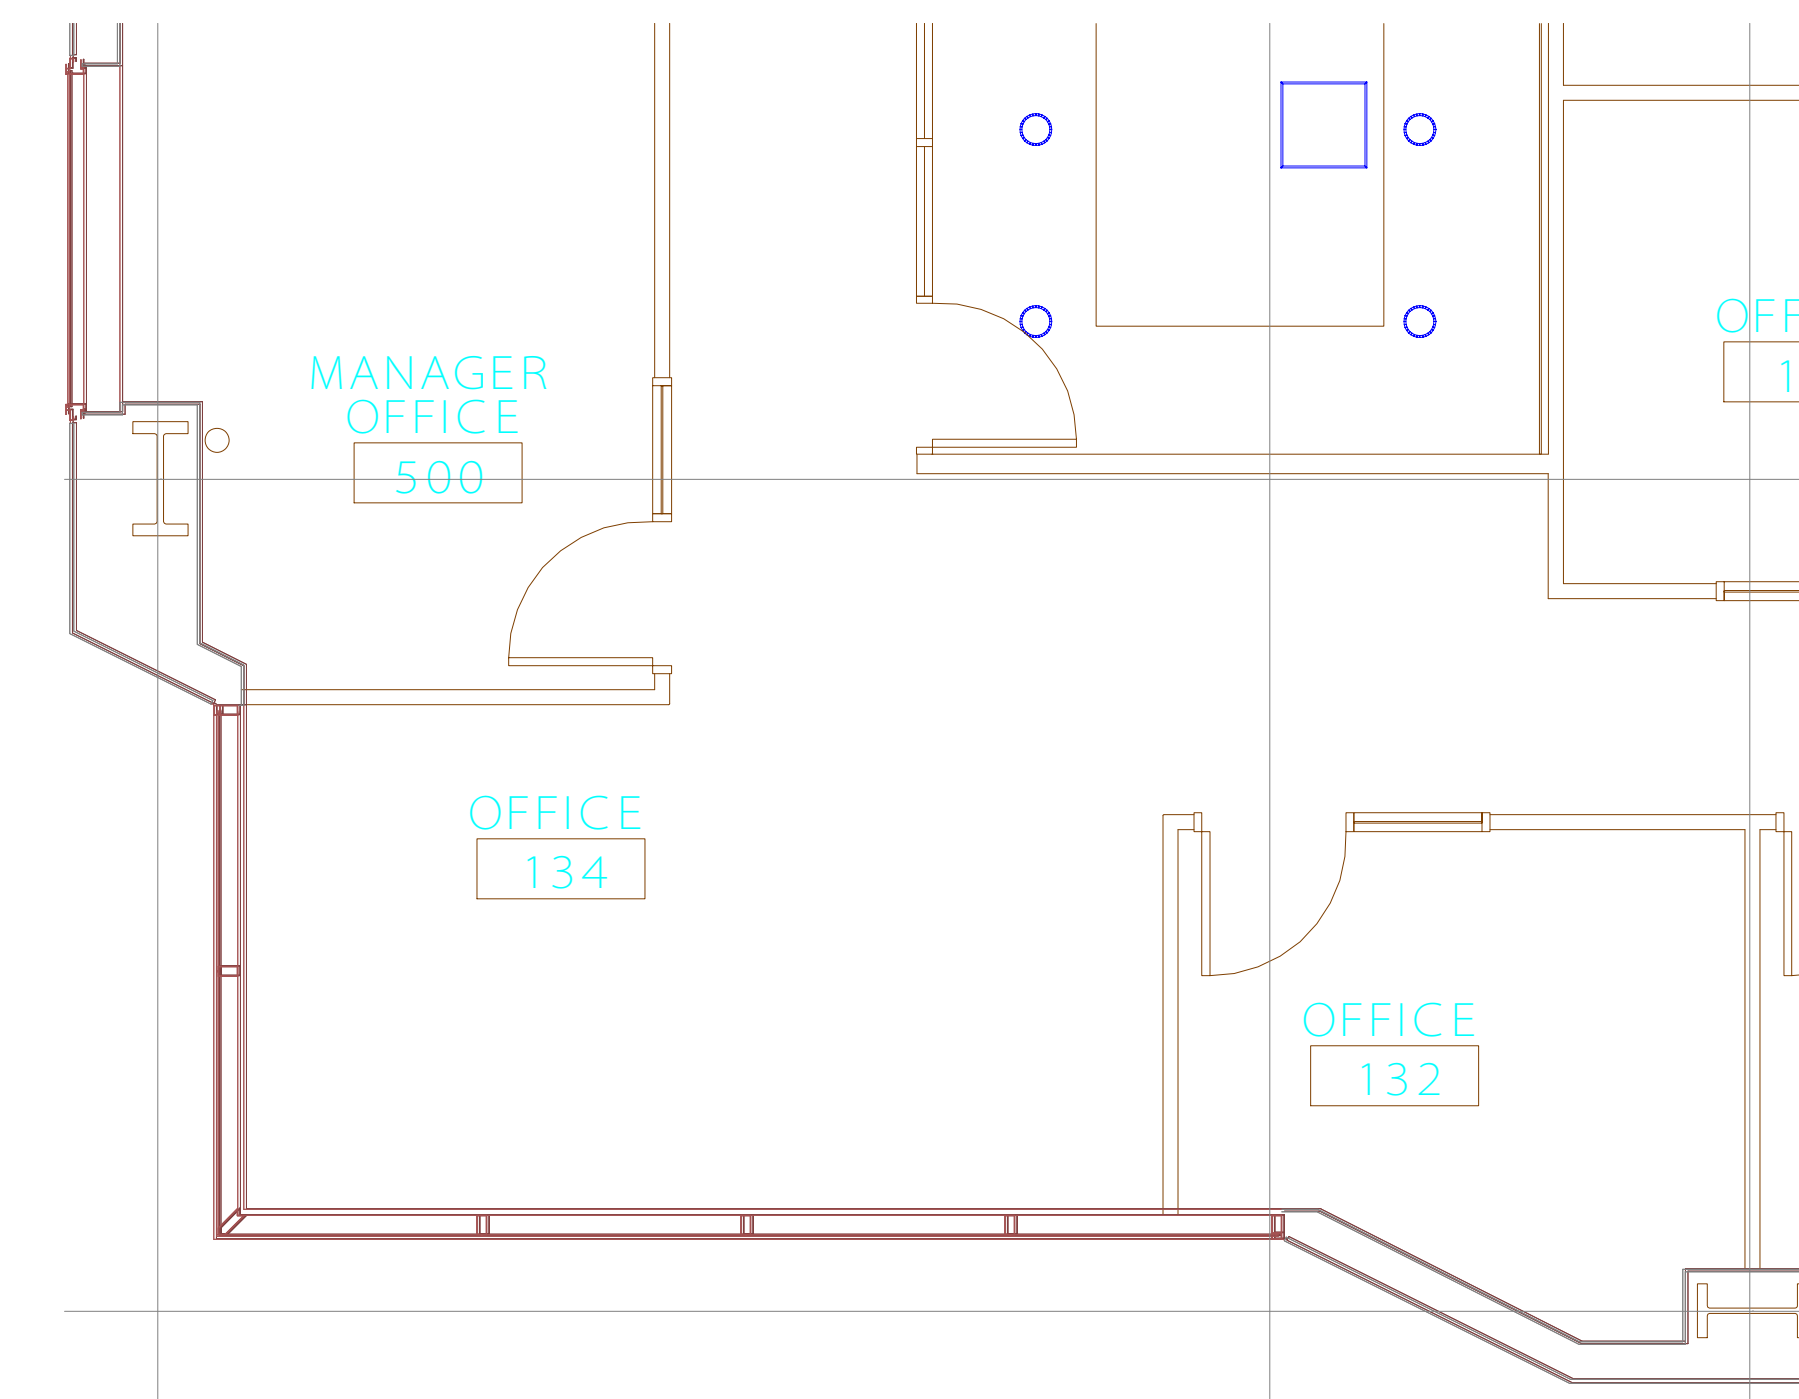

**C ENLARGED PROJECT AREA PLAN**  
SCALE: 1/4" = 1'-0"

30021 PARK AVENUE  
SAN JOSE, CA 95110

CONSULTANT


KEYMAP

REVISION	DESCRIPTION	DATE
1	OWNER COMMENTS	07/08/04
2	FOR FINAL REVIEW	11/03/04

GRAPHIC SCALE

PROJECT NO.	DATE	09.01.04
DRAWN BY	TGL	SCALE

**CO - ORDINATION PLAN**

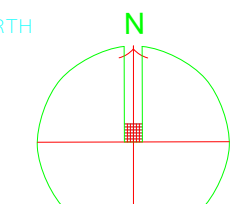NORTH  **T11.0**

© 2004 GLOBAL CORP. INC.

DATE PLOTTED: \_\_\_\_\_