

100% SCHEMATIC DESIGN (FINAL)

CONTRACTOR MUST CHECK & VERIFY ALL DIMENSIONS ON THE JOB.


DO NOT SCALE DRAWINGS.

ALL DRAWINGS, SPECIFICATIONS AND RELATED DOCUMENTS ARE THE COPYRIGHT PROPERTY OF THE ARCHITECT AND MUST BE RETURNED UPON REQUEST. REPRODUCTION OF DRAWINGS, SPECIFICATIONS AND RELATED DOCUMENTS IN PART OR IN WHOLE IS FORBIDDEN WITHOUT THE WRITTEN PERMISSION OF THE ARCHITECT.

THIS DRAWING IS NOT TO BE USED FOR CONSTRUCTION UNTIL SIGNED BY THE ARCHITECT.

ISSUED

No	Date	Issued
1	05/31/2012	Issue for 100% Schematic Design

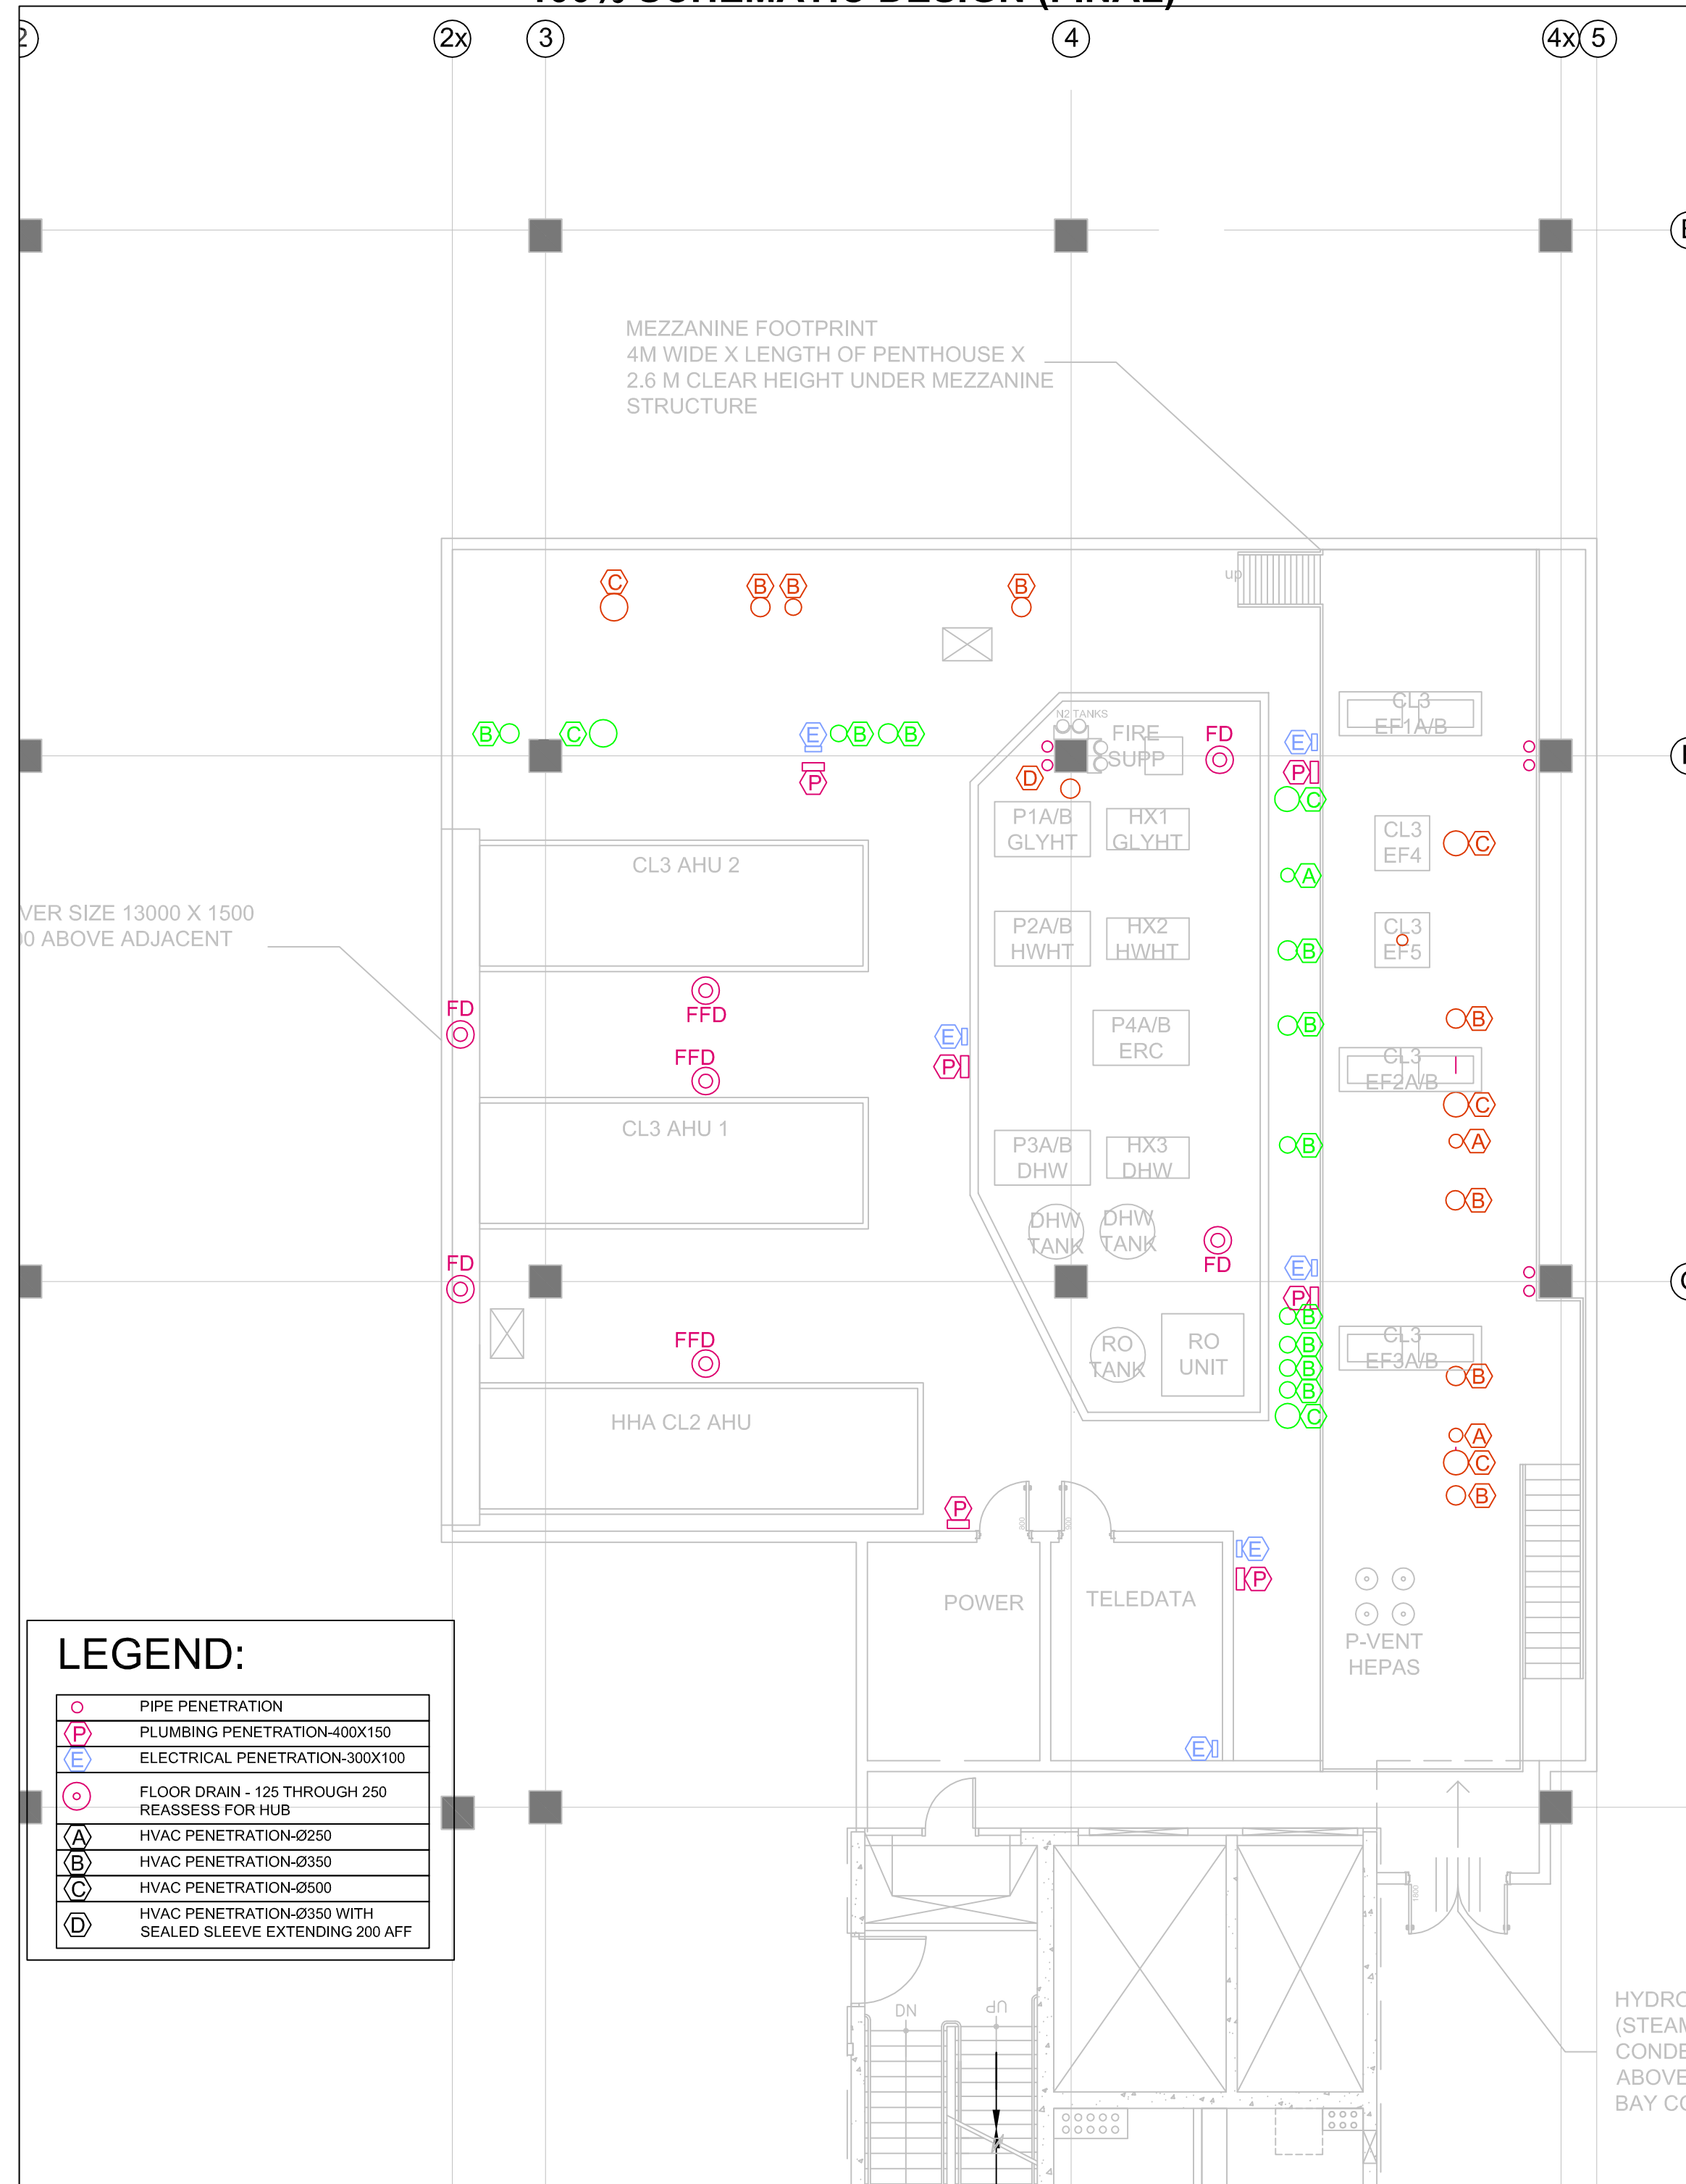

LEGEND:

○	PIPE PENETRATION
(P)	PLUMBING PENETRATION-400X150
(E)	ELECTRICAL PENETRATION-300X100
⊙	FLOOR DRAIN - 125 THROUGH 250 REASSESS FOR HUB
(A)	HVAC PENETRATION-Ø250
(B)	HVAC PENETRATION-Ø350
(C)	HVAC PENETRATION-Ø500
(D)	HVAC PENETRATION-Ø350 WITH SEALED SLEEVE EXTENDING 200 AFF

MERRICK & COMPANY
CONTAINMENT LAB CONSULTANT
580 Prom. Terry Fox Drive, Suite 201
Kanata, ON, K2L 4B9
Tel.: 613.592.5289

H.H. Angus and Associates
MECHANICAL & ELECTRICAL ENGINEERS
1127 Leslie Street,
Toronto, ON M3C 2J6
Tel.: 416.443.8200

Read Jones Christofferson
STRUCTURAL ENGINEER
144 Front Street West, Suite 500
Toronto, ON M5J 2L7
Tel.: 416.977.1427

Diamond and Schmitt Architects

384 Adelaide Street West, Suite 300
Toronto, Ontario, Canada M5V 1R7
Tel: 416 862 8800 Fax: 416 862 5508
info@dsai.ca www.dsai.ca

MaRS P2

Toronto, Ontario

PENTHOUSE SLAB PENETRATIONS SCHEMATIC

Scale: 1:100
Project No: 74017311-00
Date: MAY 31, 2012

PENTHOUSE SLAB PENETRATIONS
SCALE 1:100

CLM-110