





2
LK

DM EXCO 2015
Cologne
16-17 September 2015

V4 09.07.15

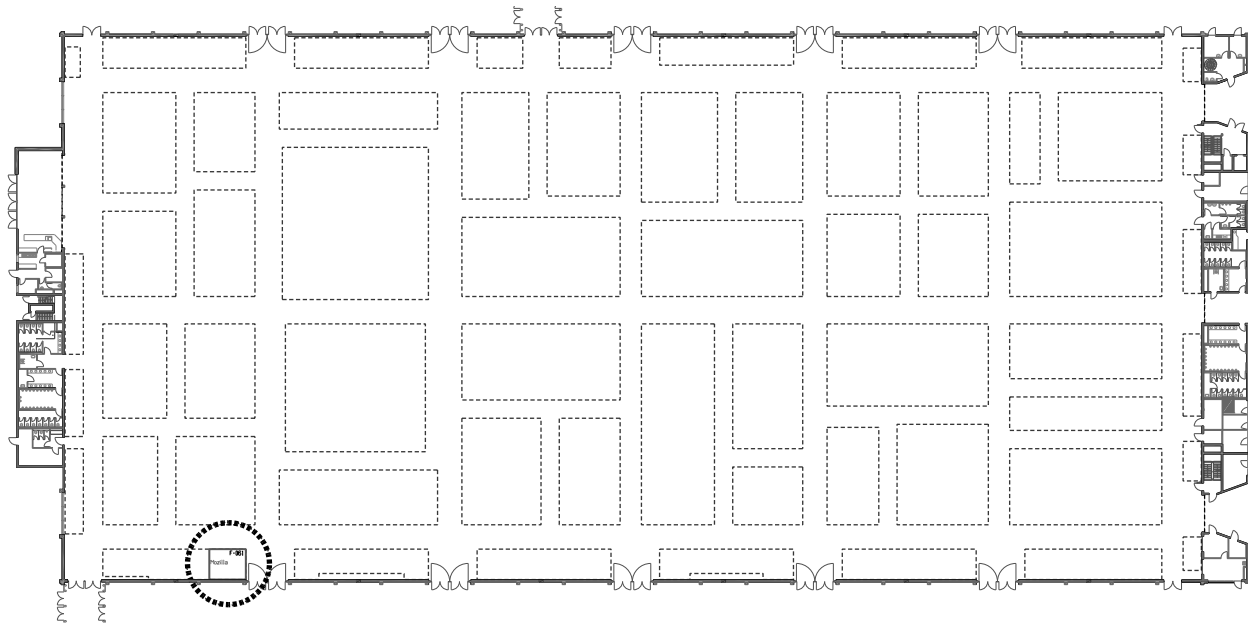


Mozilla Firefox
DM EXCO 2015 • Cologne • 16-17 Sept 2015
Hall 7 • Stand F-061

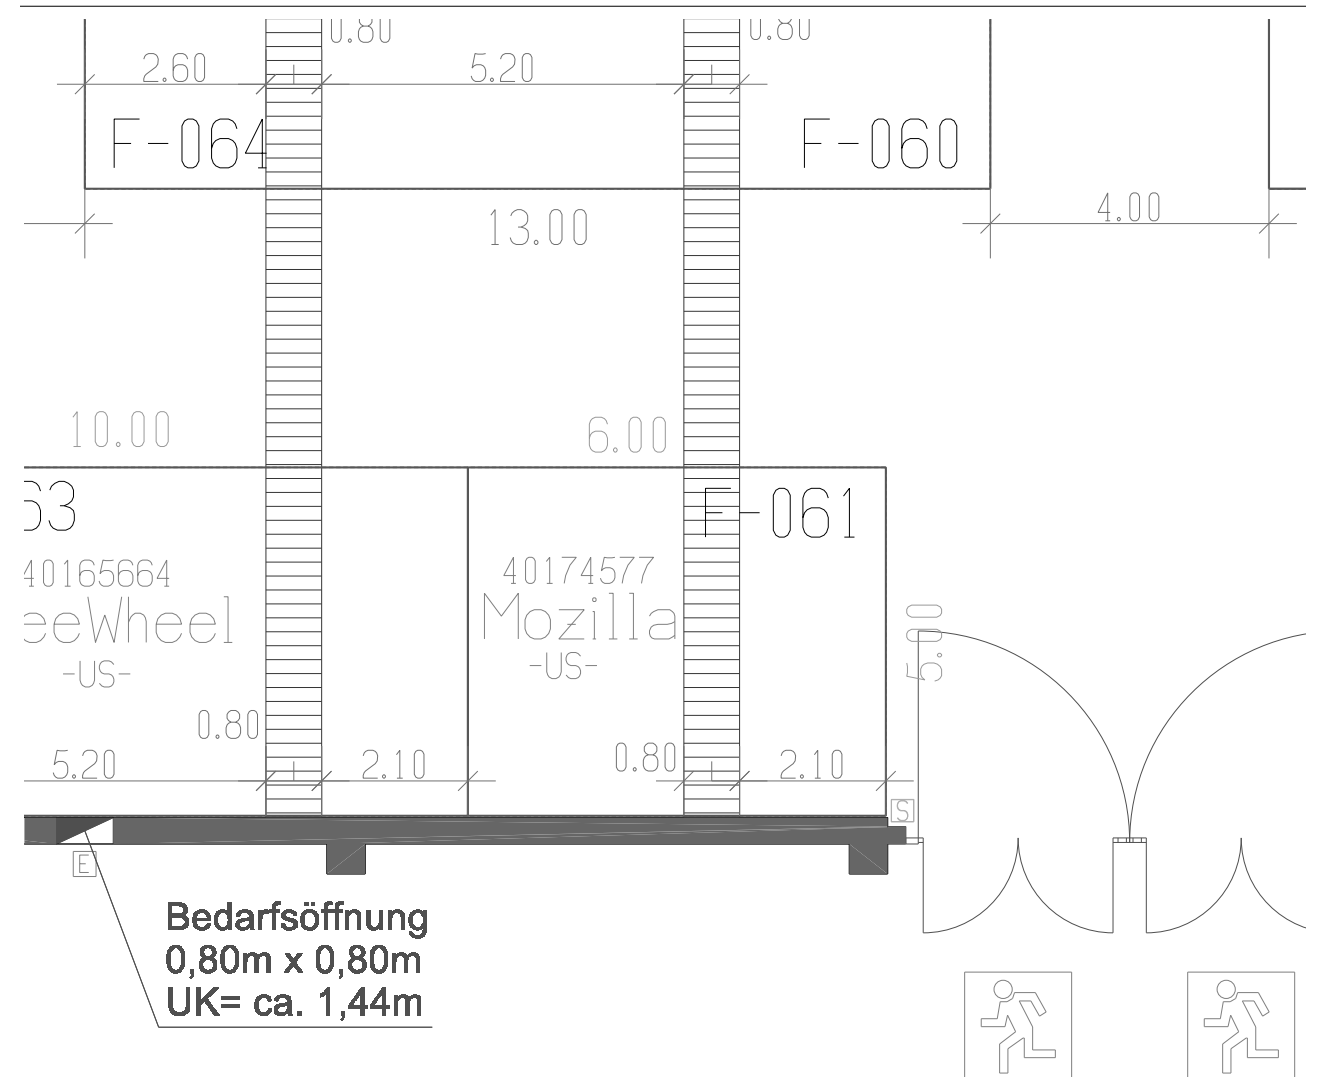

GRAPHICS SHOWN FOR INDICATIVE
AND POSITIONAL PURPOSES ONLY
REFER TO GRAPHIC ELEVATIONS
FOR FULL GRAPHIC LAYOUT.

Entrance to store

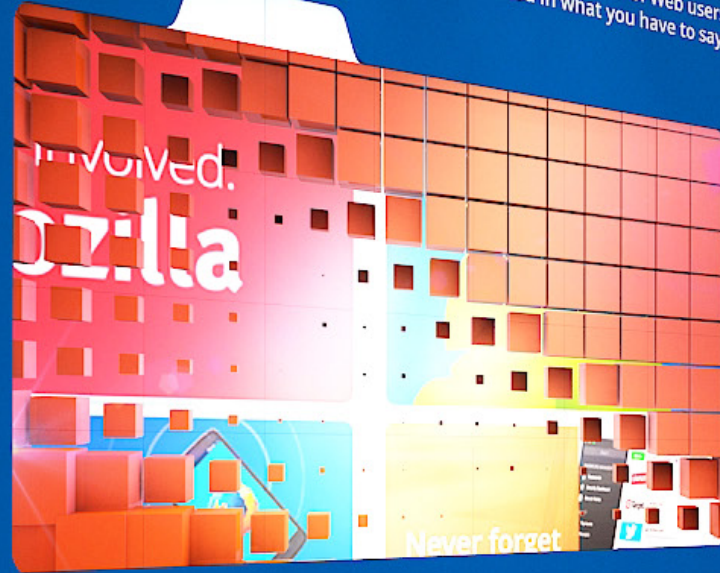

32" LCD display



Wall-mounted
demo unit
with small lockable
cupboard



Reception desk with locable
storage to rear



Mozilla Firefox
DM EXCO 2015 • Cologne • 16-17 Sept 2015
Hall 7 • Stand F-061

7x4 panel LED screen
3.5m x 2m (12' x 6.5')
16:9 format



Firefox

Get the attention of millions of Web users
interested in what you have to say.



Firefox

Entrance to meeting room




Firefox

Get the attention of millions of Web users
interested in what you have to say.



Mozilla Firefox
DM EXCO 2015 • Cologne • 16-17 Sept 2015
Hall 7 • Stand F-061

GRAPHICS SHOWN FOR INDICATIVE
AND POSITIONAL PURPOSES ONLY
REFER TO GRAPHIC ELEVATIONS
FOR FULL GRAPHIC LAYOUT.

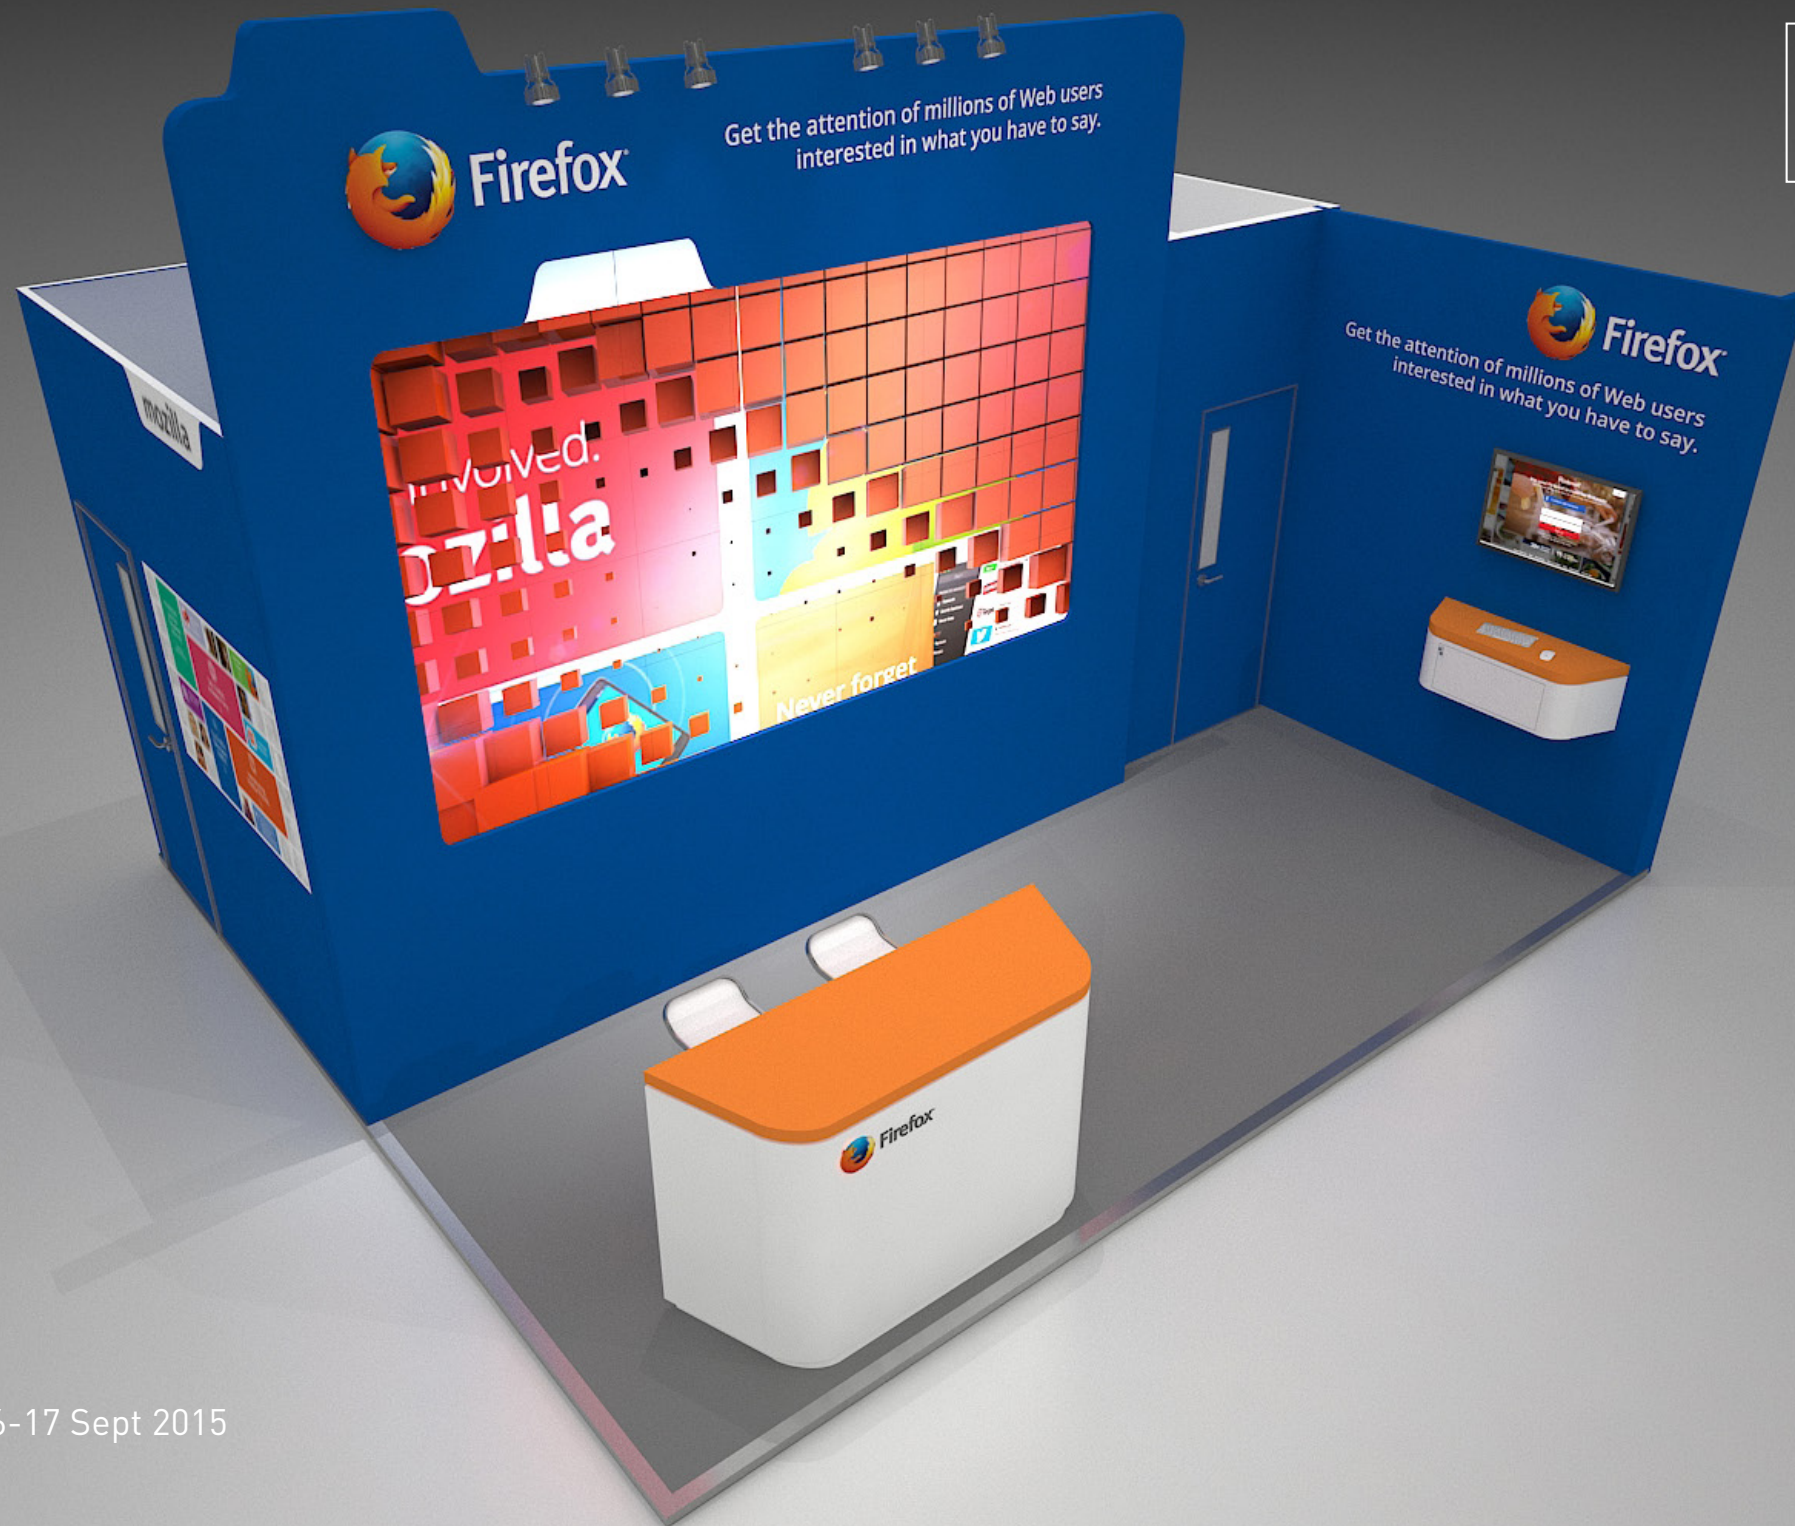

GRAPHICS SHOWN FOR INDICATIVE
AND POSITIONAL PURPOSES ONLY
REFER TO GRAPHIC ELEVATIONS
FOR FULL GRAPHIC LAYOUT.

Mozilla Firefox
DM EXCO 2015 • Cologne • 16-17 Sept 2015
Hall 7 • Stand F-061



Sprayed timer
panels, varying thickness

46" LCD screen

HDMI + VGA + Audio
exiting wall through
cable mangement
hole onto table

GRAPHICS SHOWN FOR INDICITIVE
AND POSITIONAL PURPOSES ONLY
REFER TO GRAPHIC ELEVATIONS
FOR FULL GRAPHIC LAYOUT.


FURNITURE SHOWN FOR
INDICITIVE AND POSITIONAL
PURPOSES ONLY. REFER TO
FURNITURE PROPOSAL.



Mozilla Firefox
DM EXCO 2015 • Cologne • 16-17 Sept 2015
Hall 7 • Stand F-061

GRAPHICS SHOWN FOR INDICATIVE
AND POSITIONAL PURPOSES ONLY
REFER TO GRAPHIC ELEVATIONS
FOR FULL GRAPHIC LAYOUT.

TECHNICAL DRAWINGS

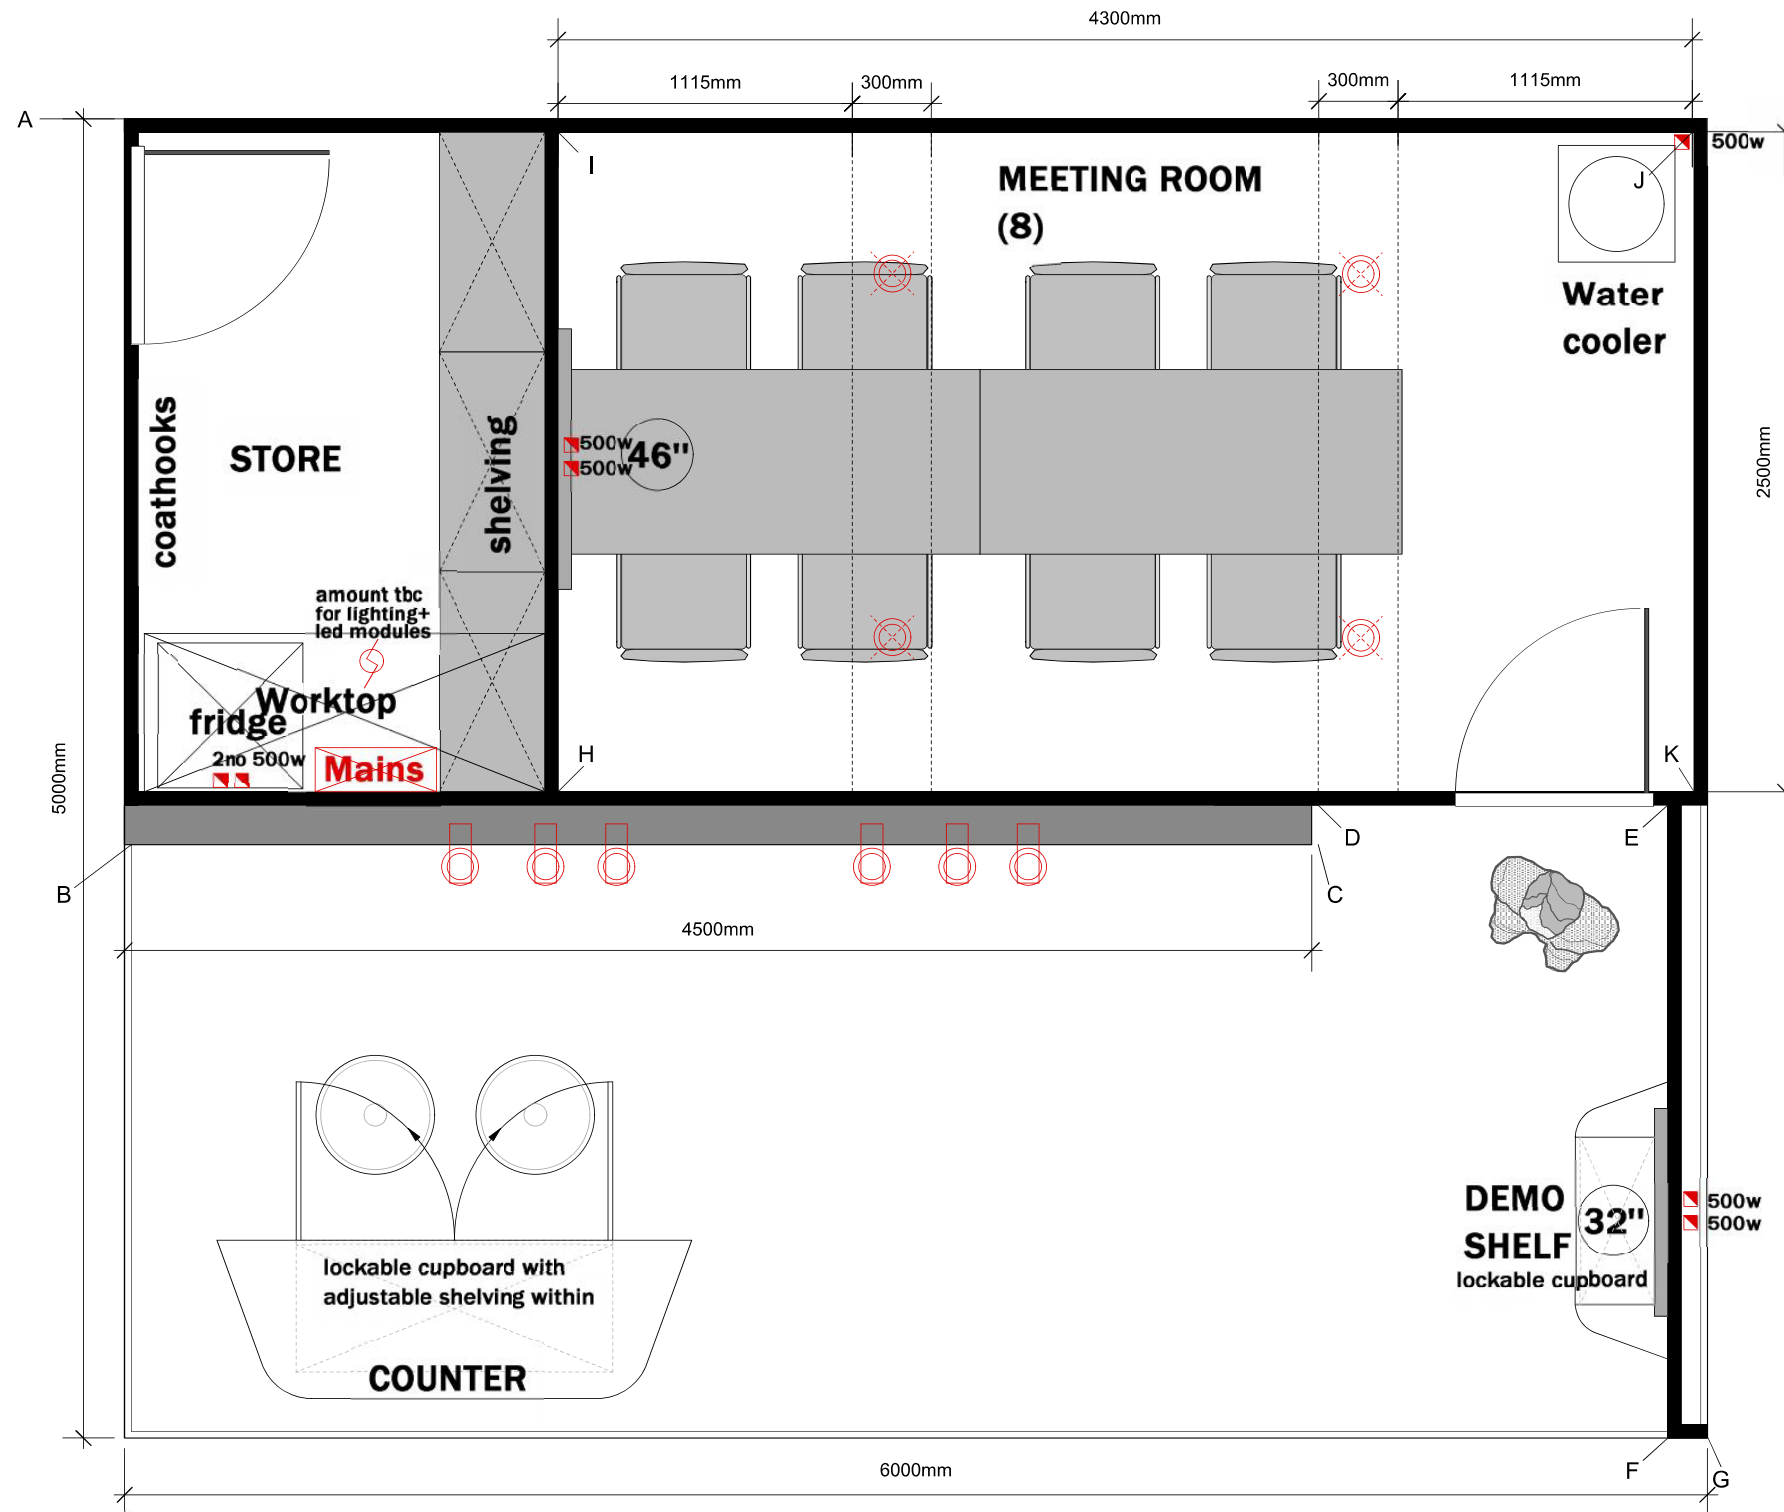


Mozilla Firefox
DM EXCO 2015
Cologne
16-17 Sept 2015
Hall 7 • Stand F-061




Mozilla Firefox
DM EXCO 2015
Cologne
16-17 Sept 2015
Hall 7 • Stand F-061


Mozilla Firefox
DM EXCO 2015
Cologne
16-17 Sept 2015
Hall 7 • Stand F-061

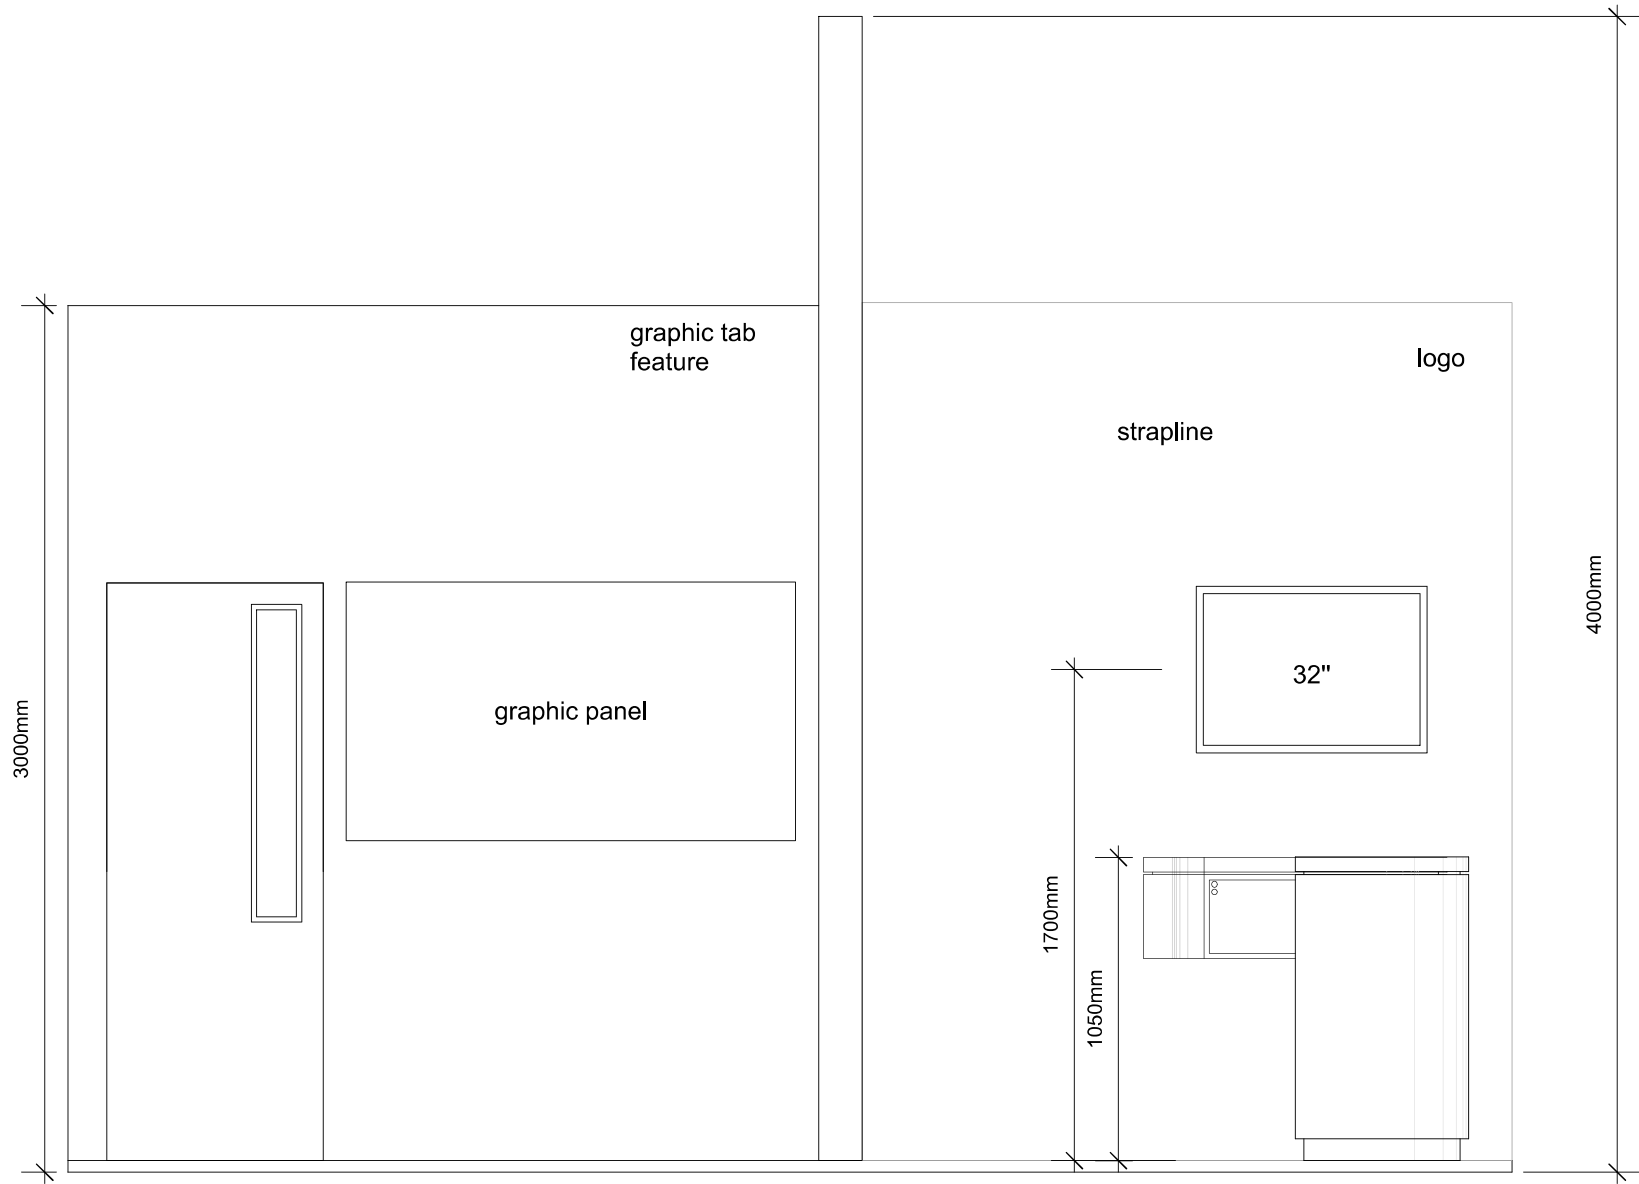


SIDE ELEVATION

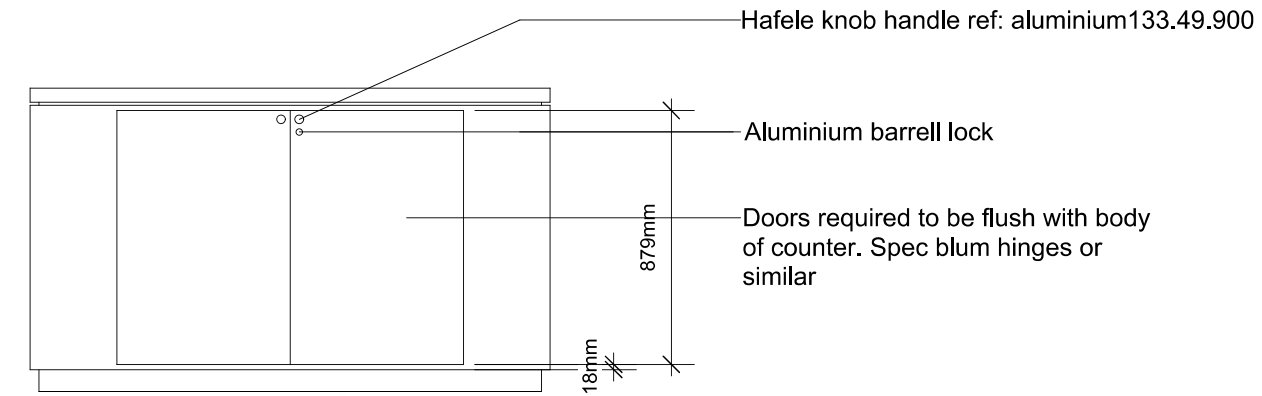


REAR ELEVATION

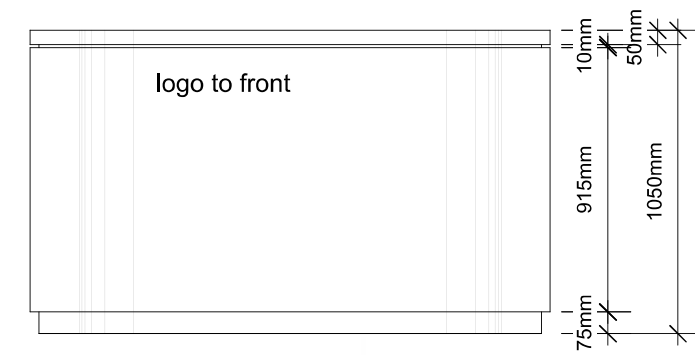

FRONT ELEVATION

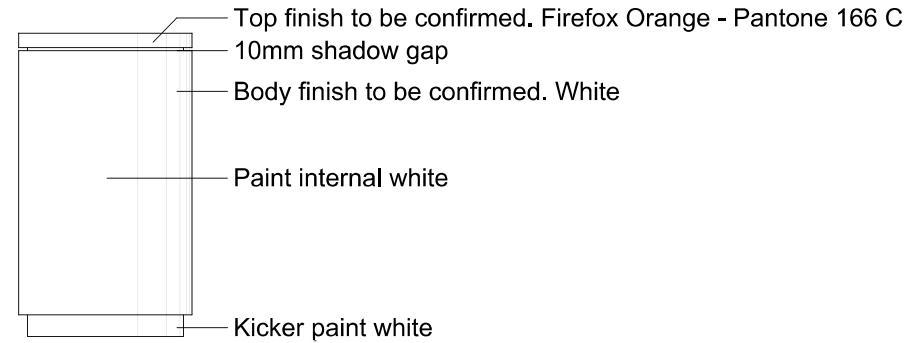

SIDE ELEVATION

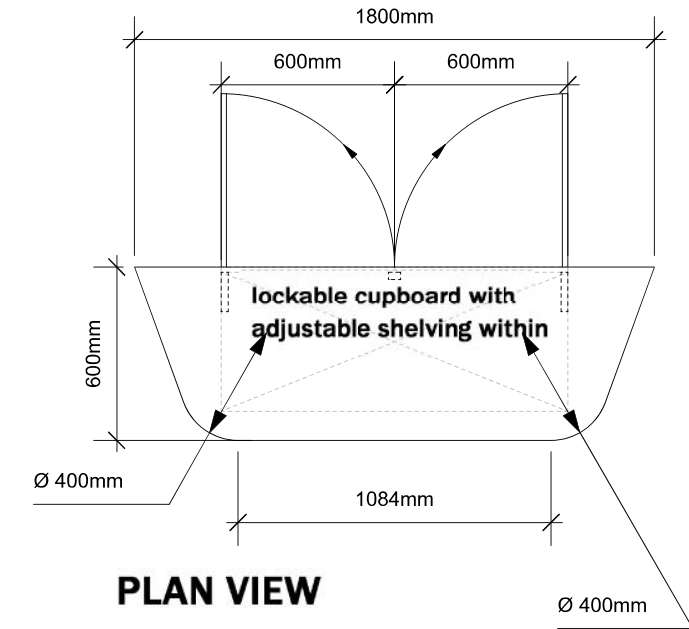


PLAN VIEW




RECEPTION DESK


DEMO UNIT

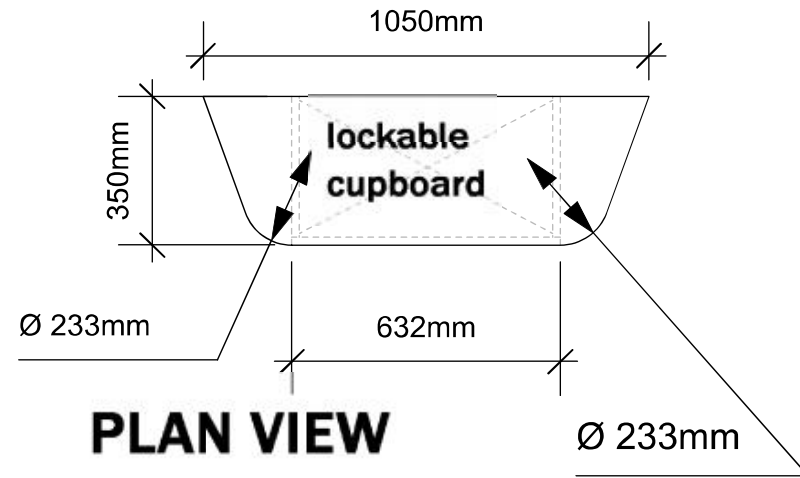


PLAN VIEW

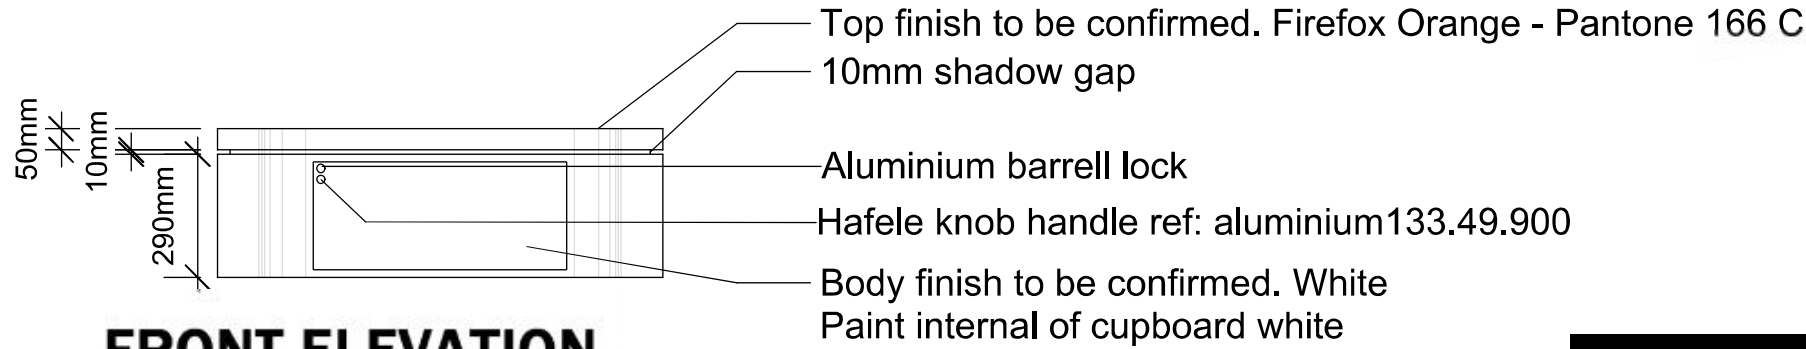

FRONT ELEVATION

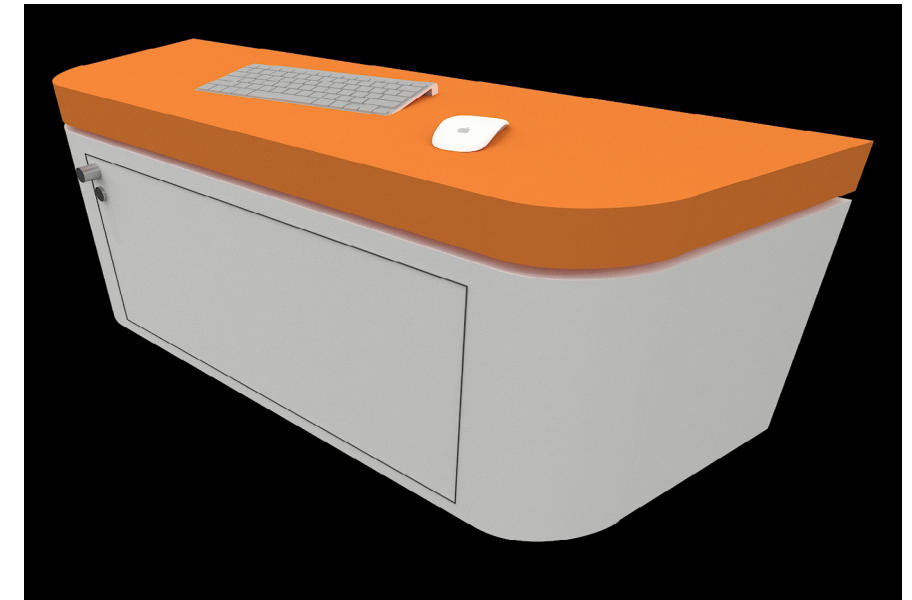


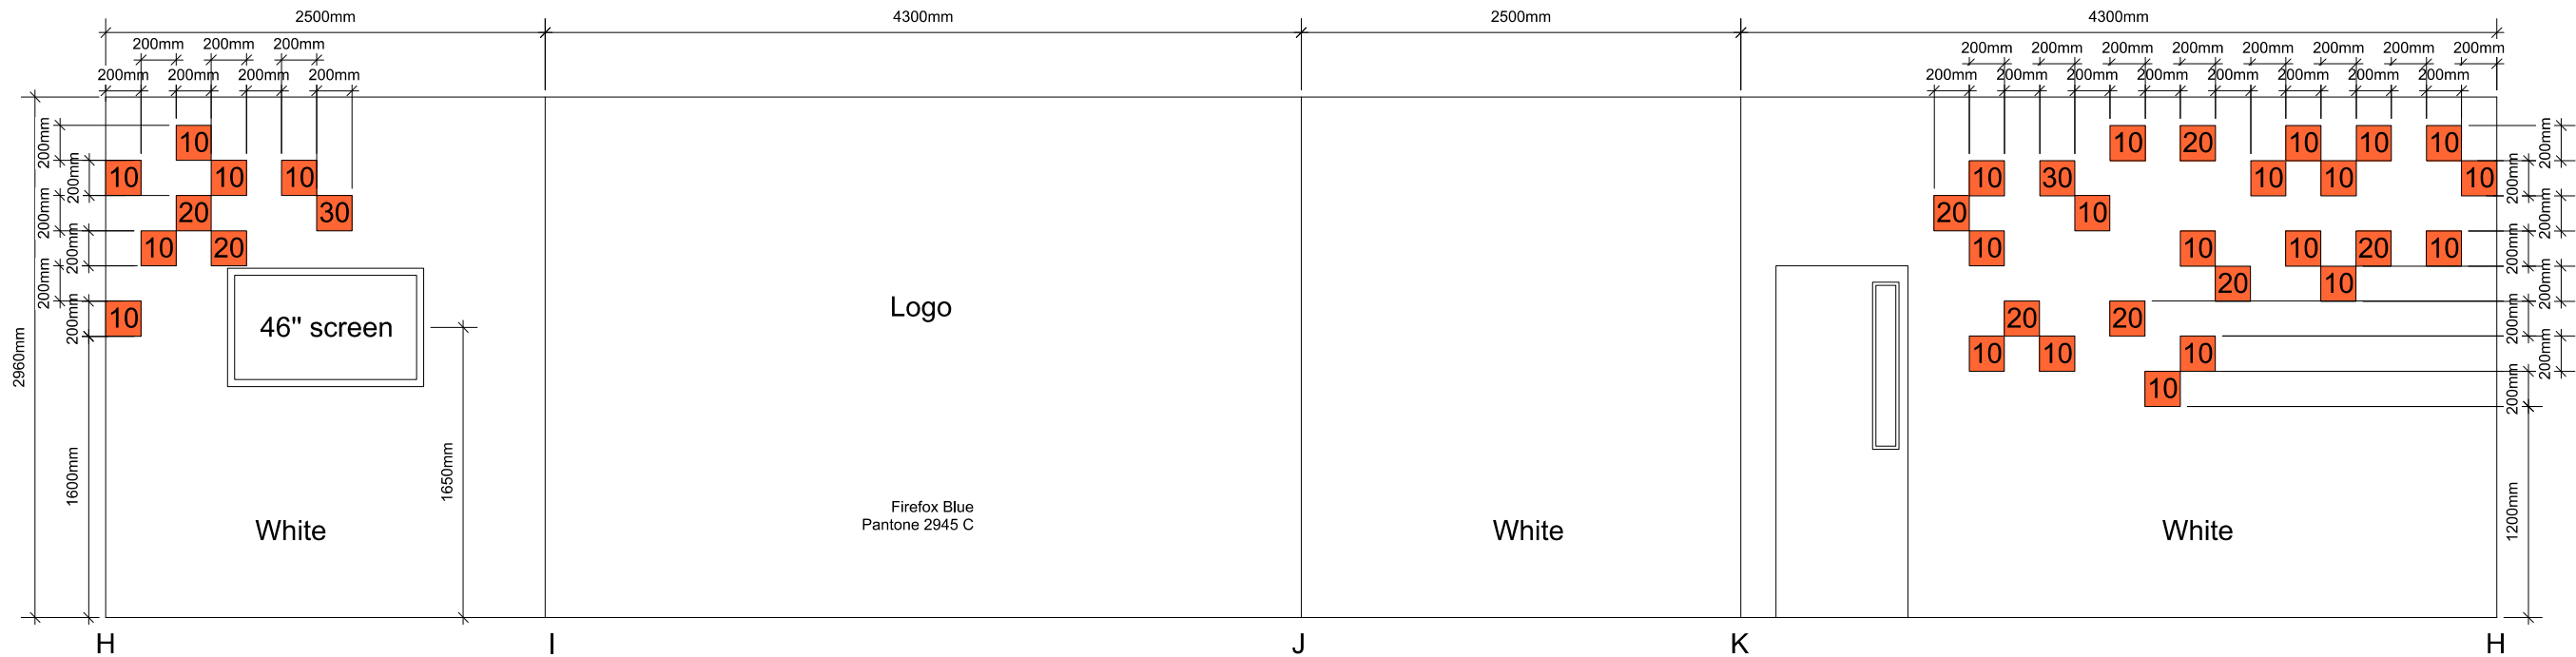


Mozilla Firefox
DM EXCO 2015
Cologne
16-17 Sept 2015
Hall 7 • Stand F-061

MEETING ROOM –INTERNAL ELEVATIONS

GRAPHICS ELEVATIONS

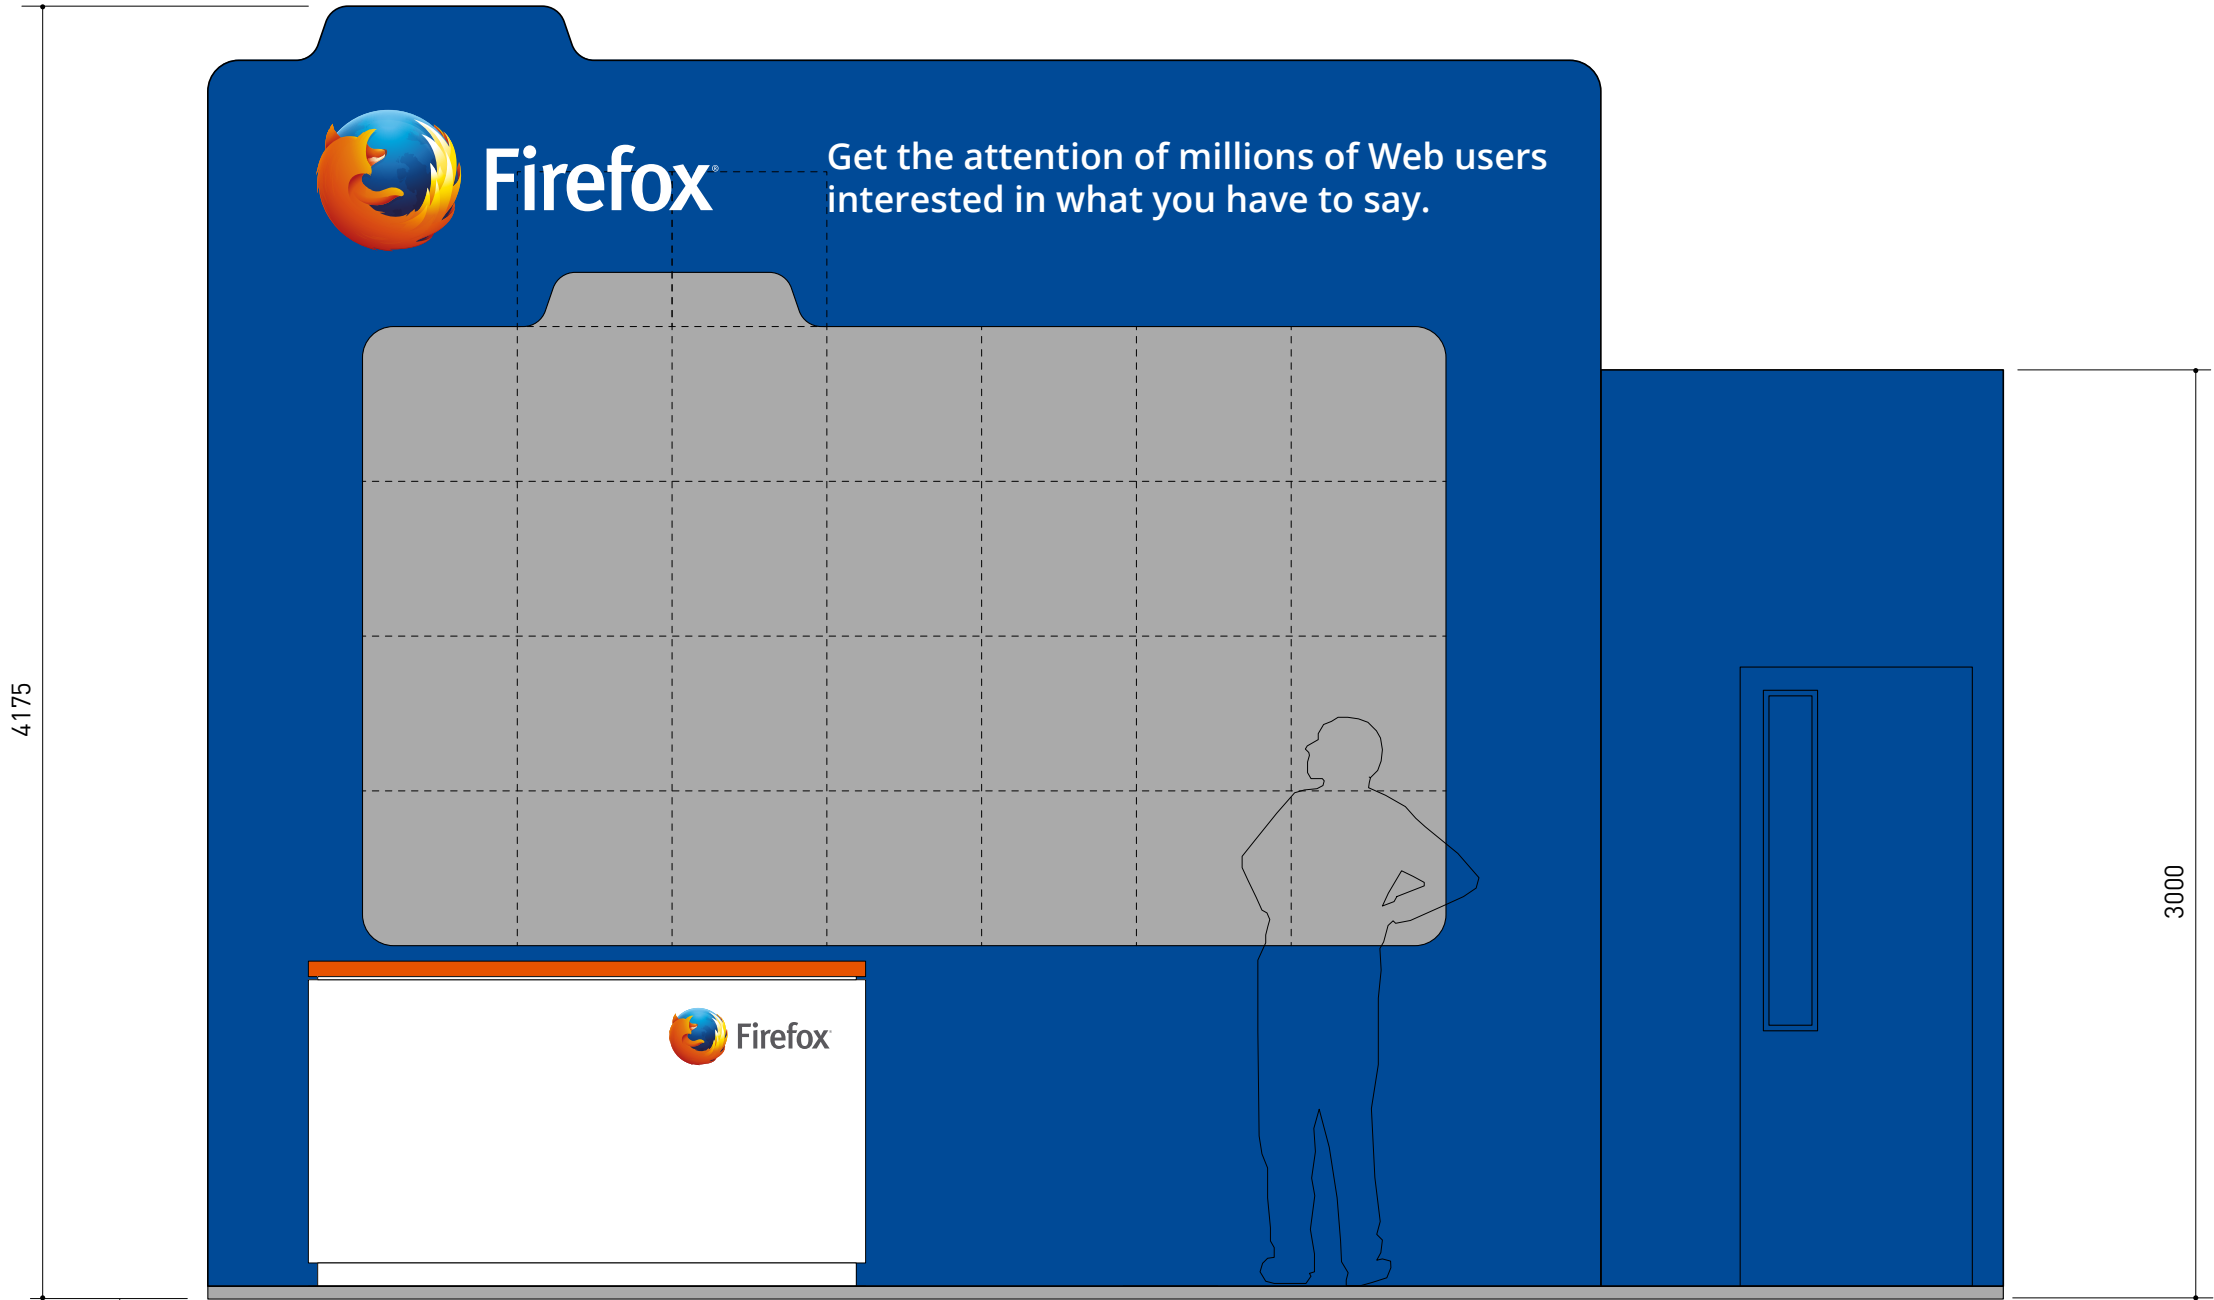



FRONT ELEVATION

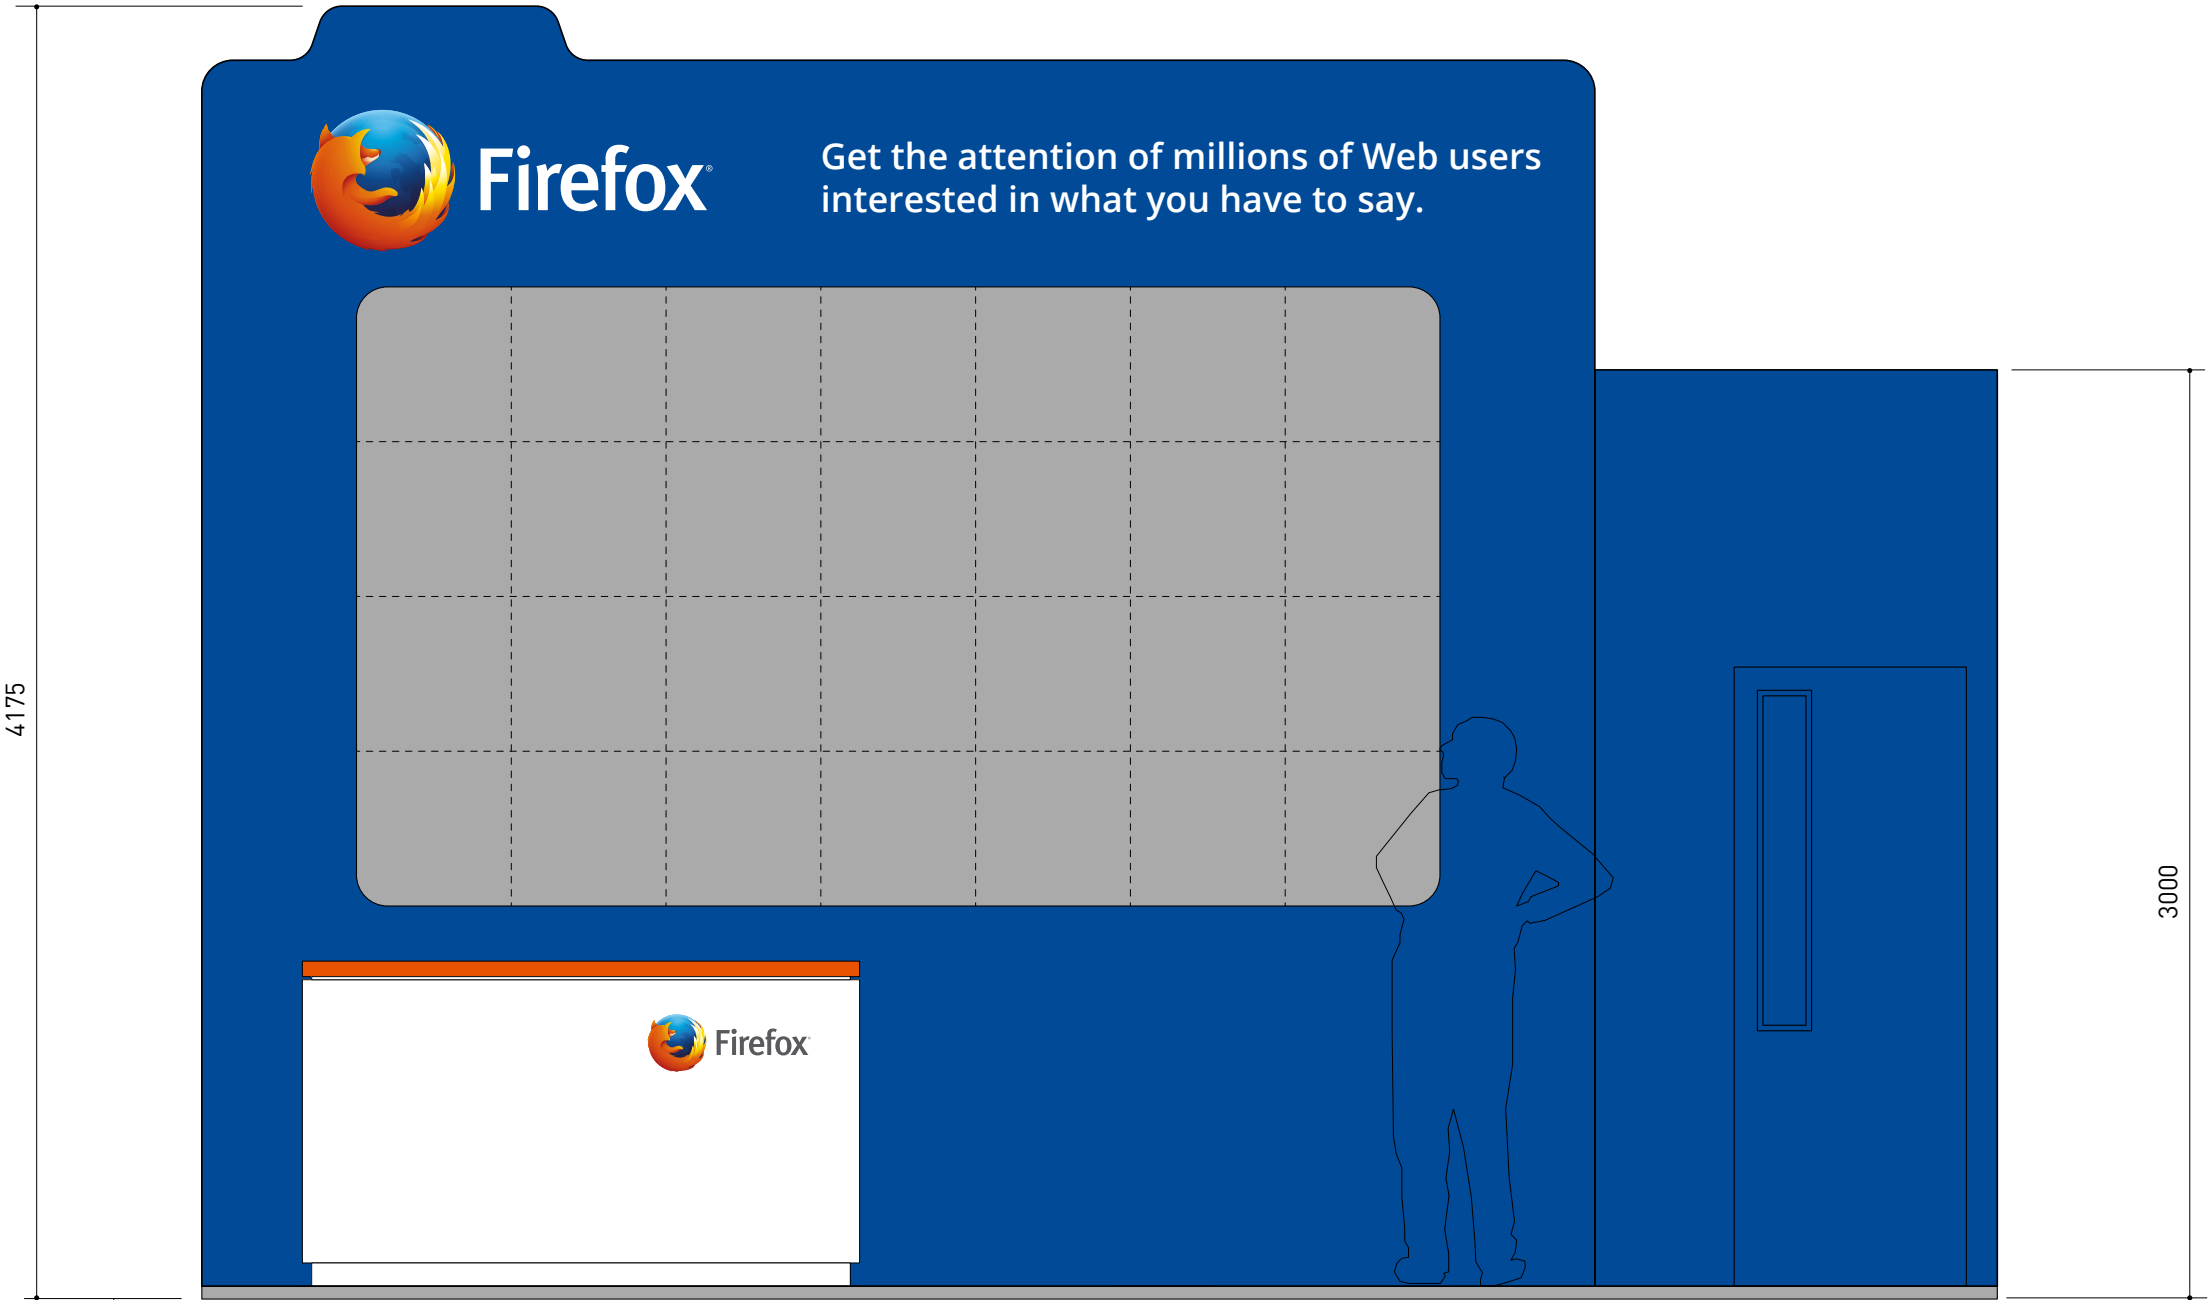

FRONT ELEVATION

ALTERNATIVE OPTION – NO TAB TO LED SCREEN

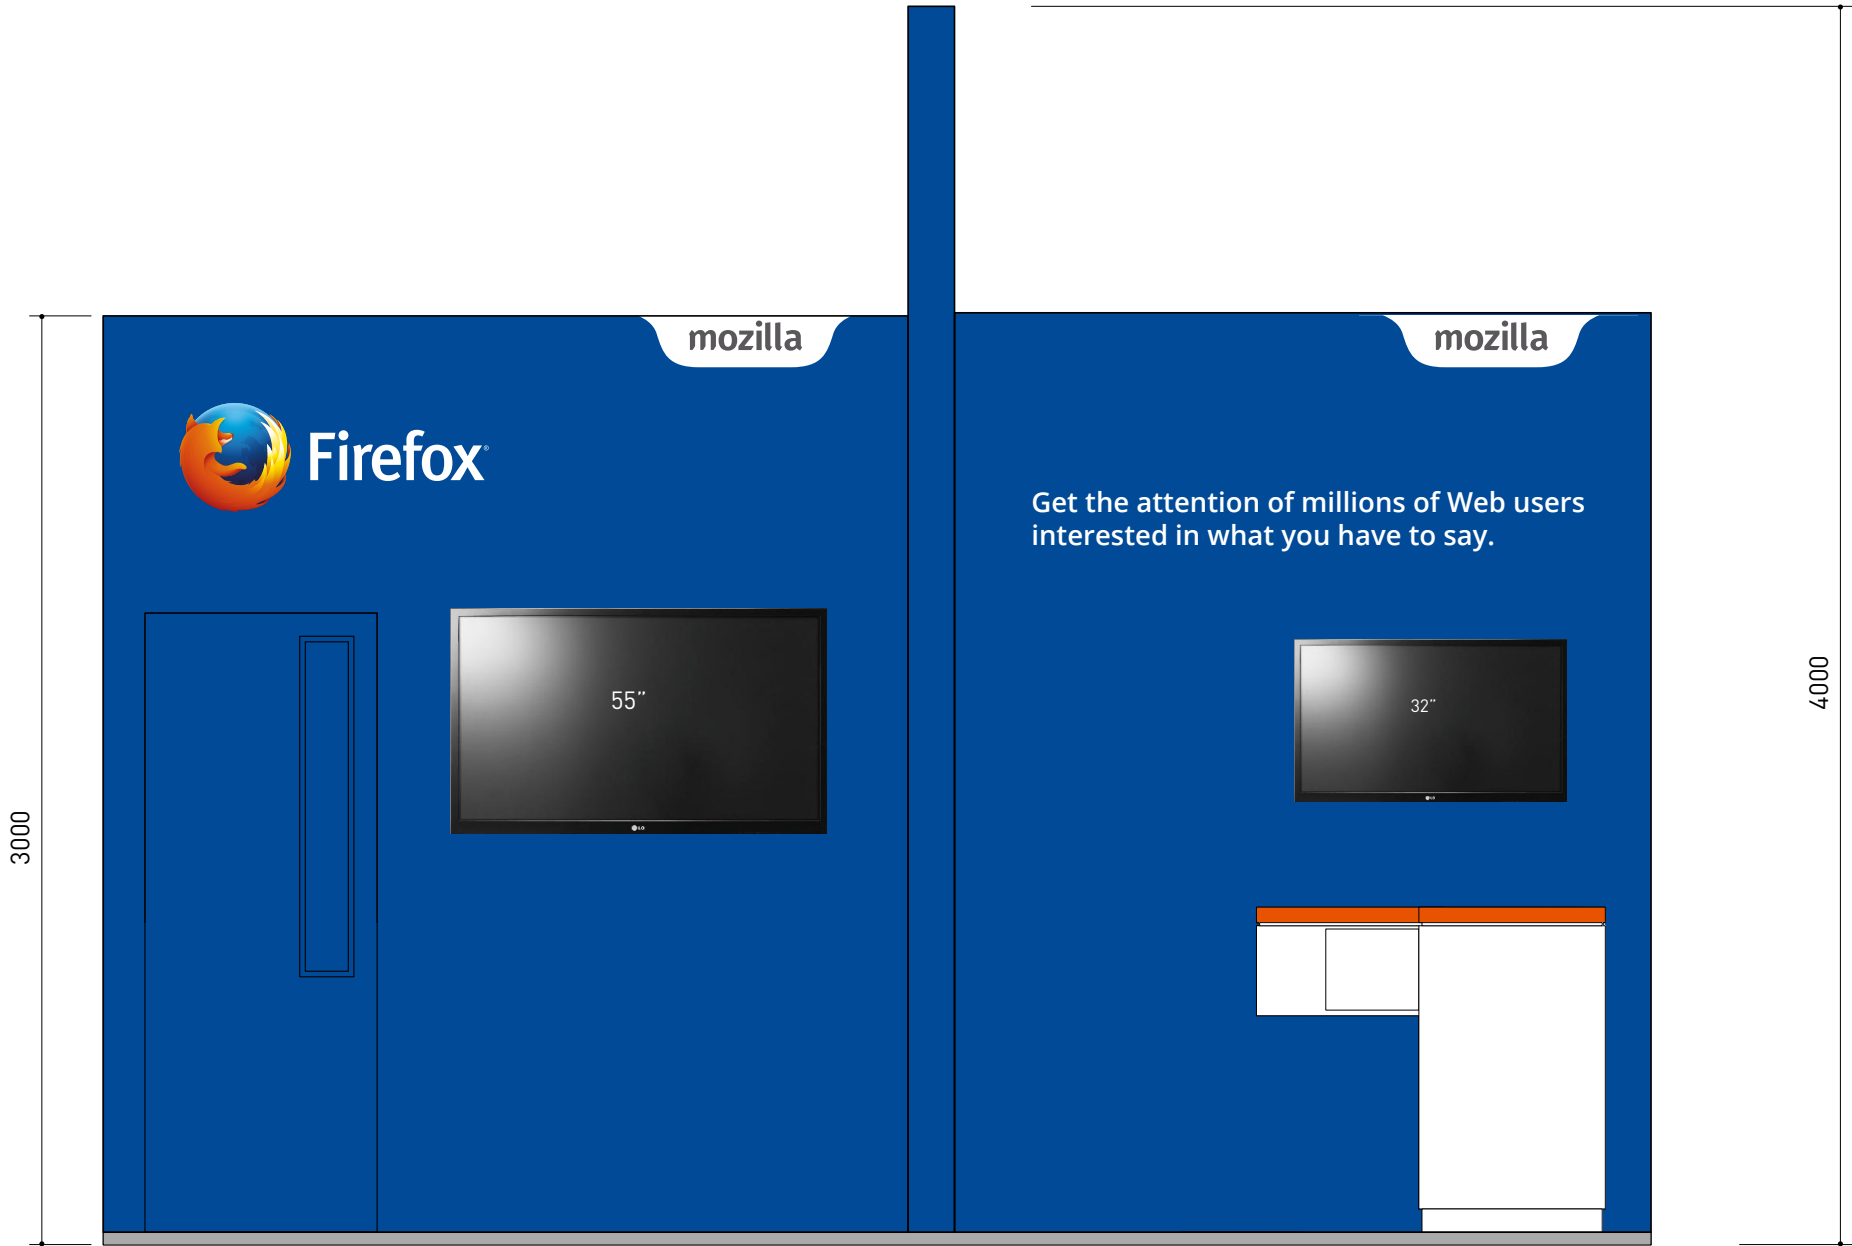

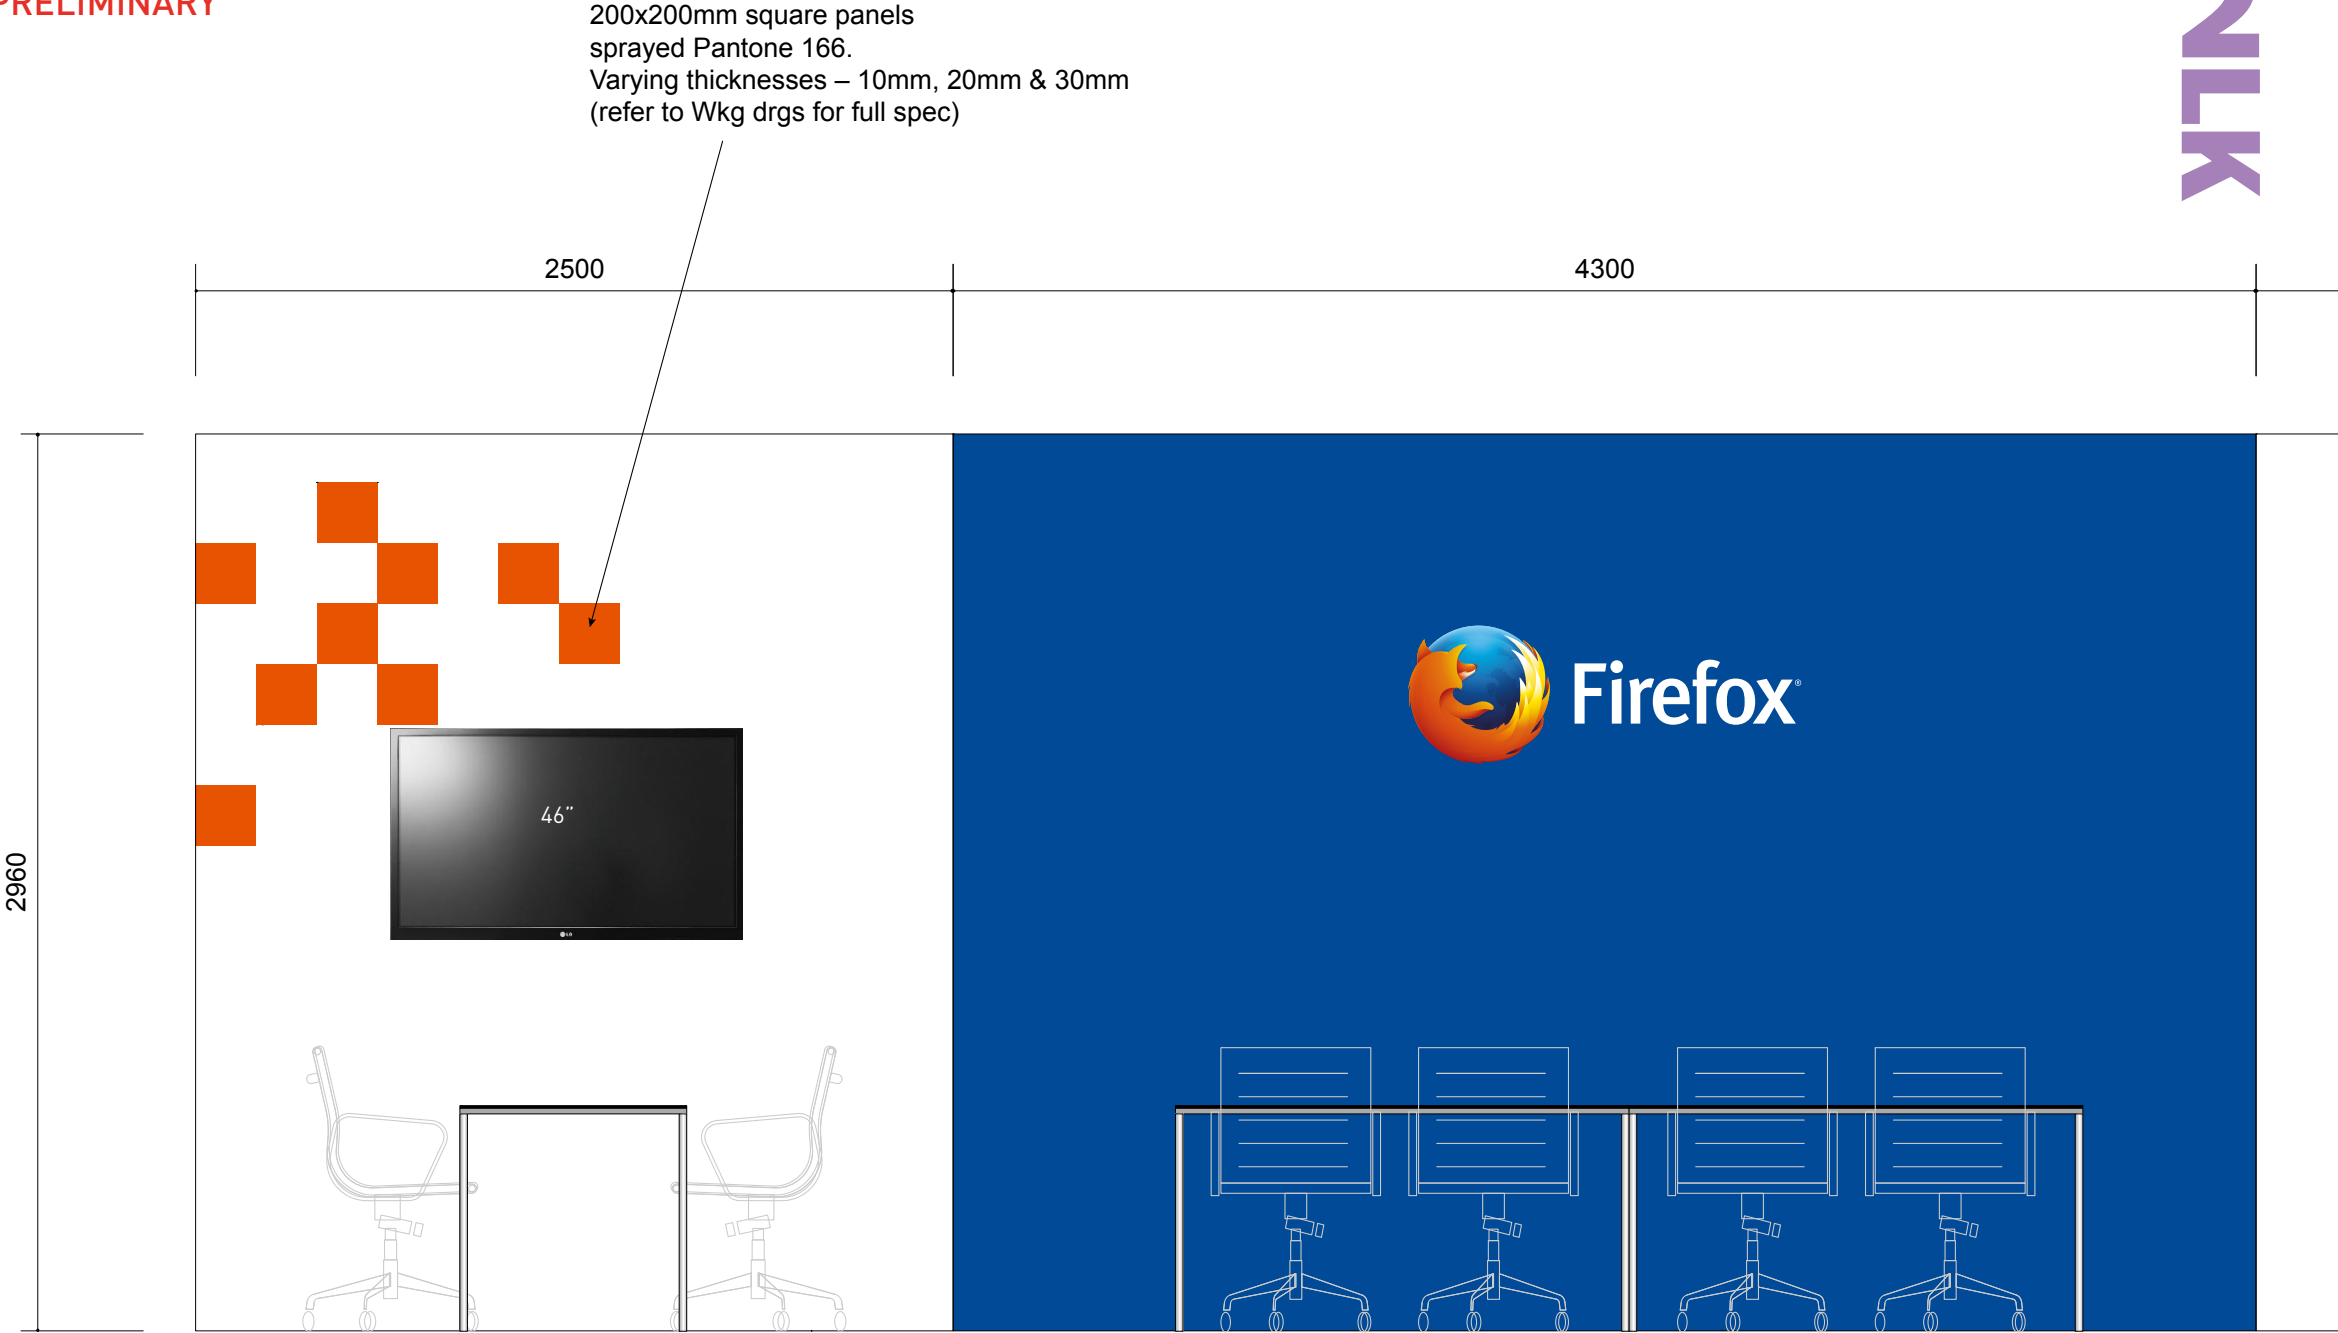

MEETING ROOM INTERNAL ELEVATION

2LK

2LK

2500

4300

200x200mm square panels
sprayed Pantone 166.
Varying thicknesses – 10mm, 20mm & 30mm
(refer to Wkg drgs for full spec)



Mozilla
DM EXCO
Cologne, Germany
16-17 September 2015
Scale 1:20

MEETING ROOM INTERNAL ELEVATION

Mozilla
DM EXCO
Cologne, Germany
16-17 September 2015
Scale 1:20

FURNITURE PROPOSAL

Furniture – Meeting room

For reference only, size shown not to scale
Colour not accurate.

Amagni

w = 60cm
d = 50cm
seat h = 47cm



Bilbao

w = 56cm
d = 60cm
seat h = 48cm



Cortina

w = 60cm
d = 62cm
seat h = 44cm

Alternative furniture can be viewed at www.jmt.de

Furniture – Reception stool

For reference only, size shown not to scale
Colour not accurate.



Bombo



Ciak



Lem



Miura



Prato

Alternative furniture can be viewed at www.jmt.de