


Mozilla
 650 Castro Street, Suite 300
 Mountain View, CA 94041-2021

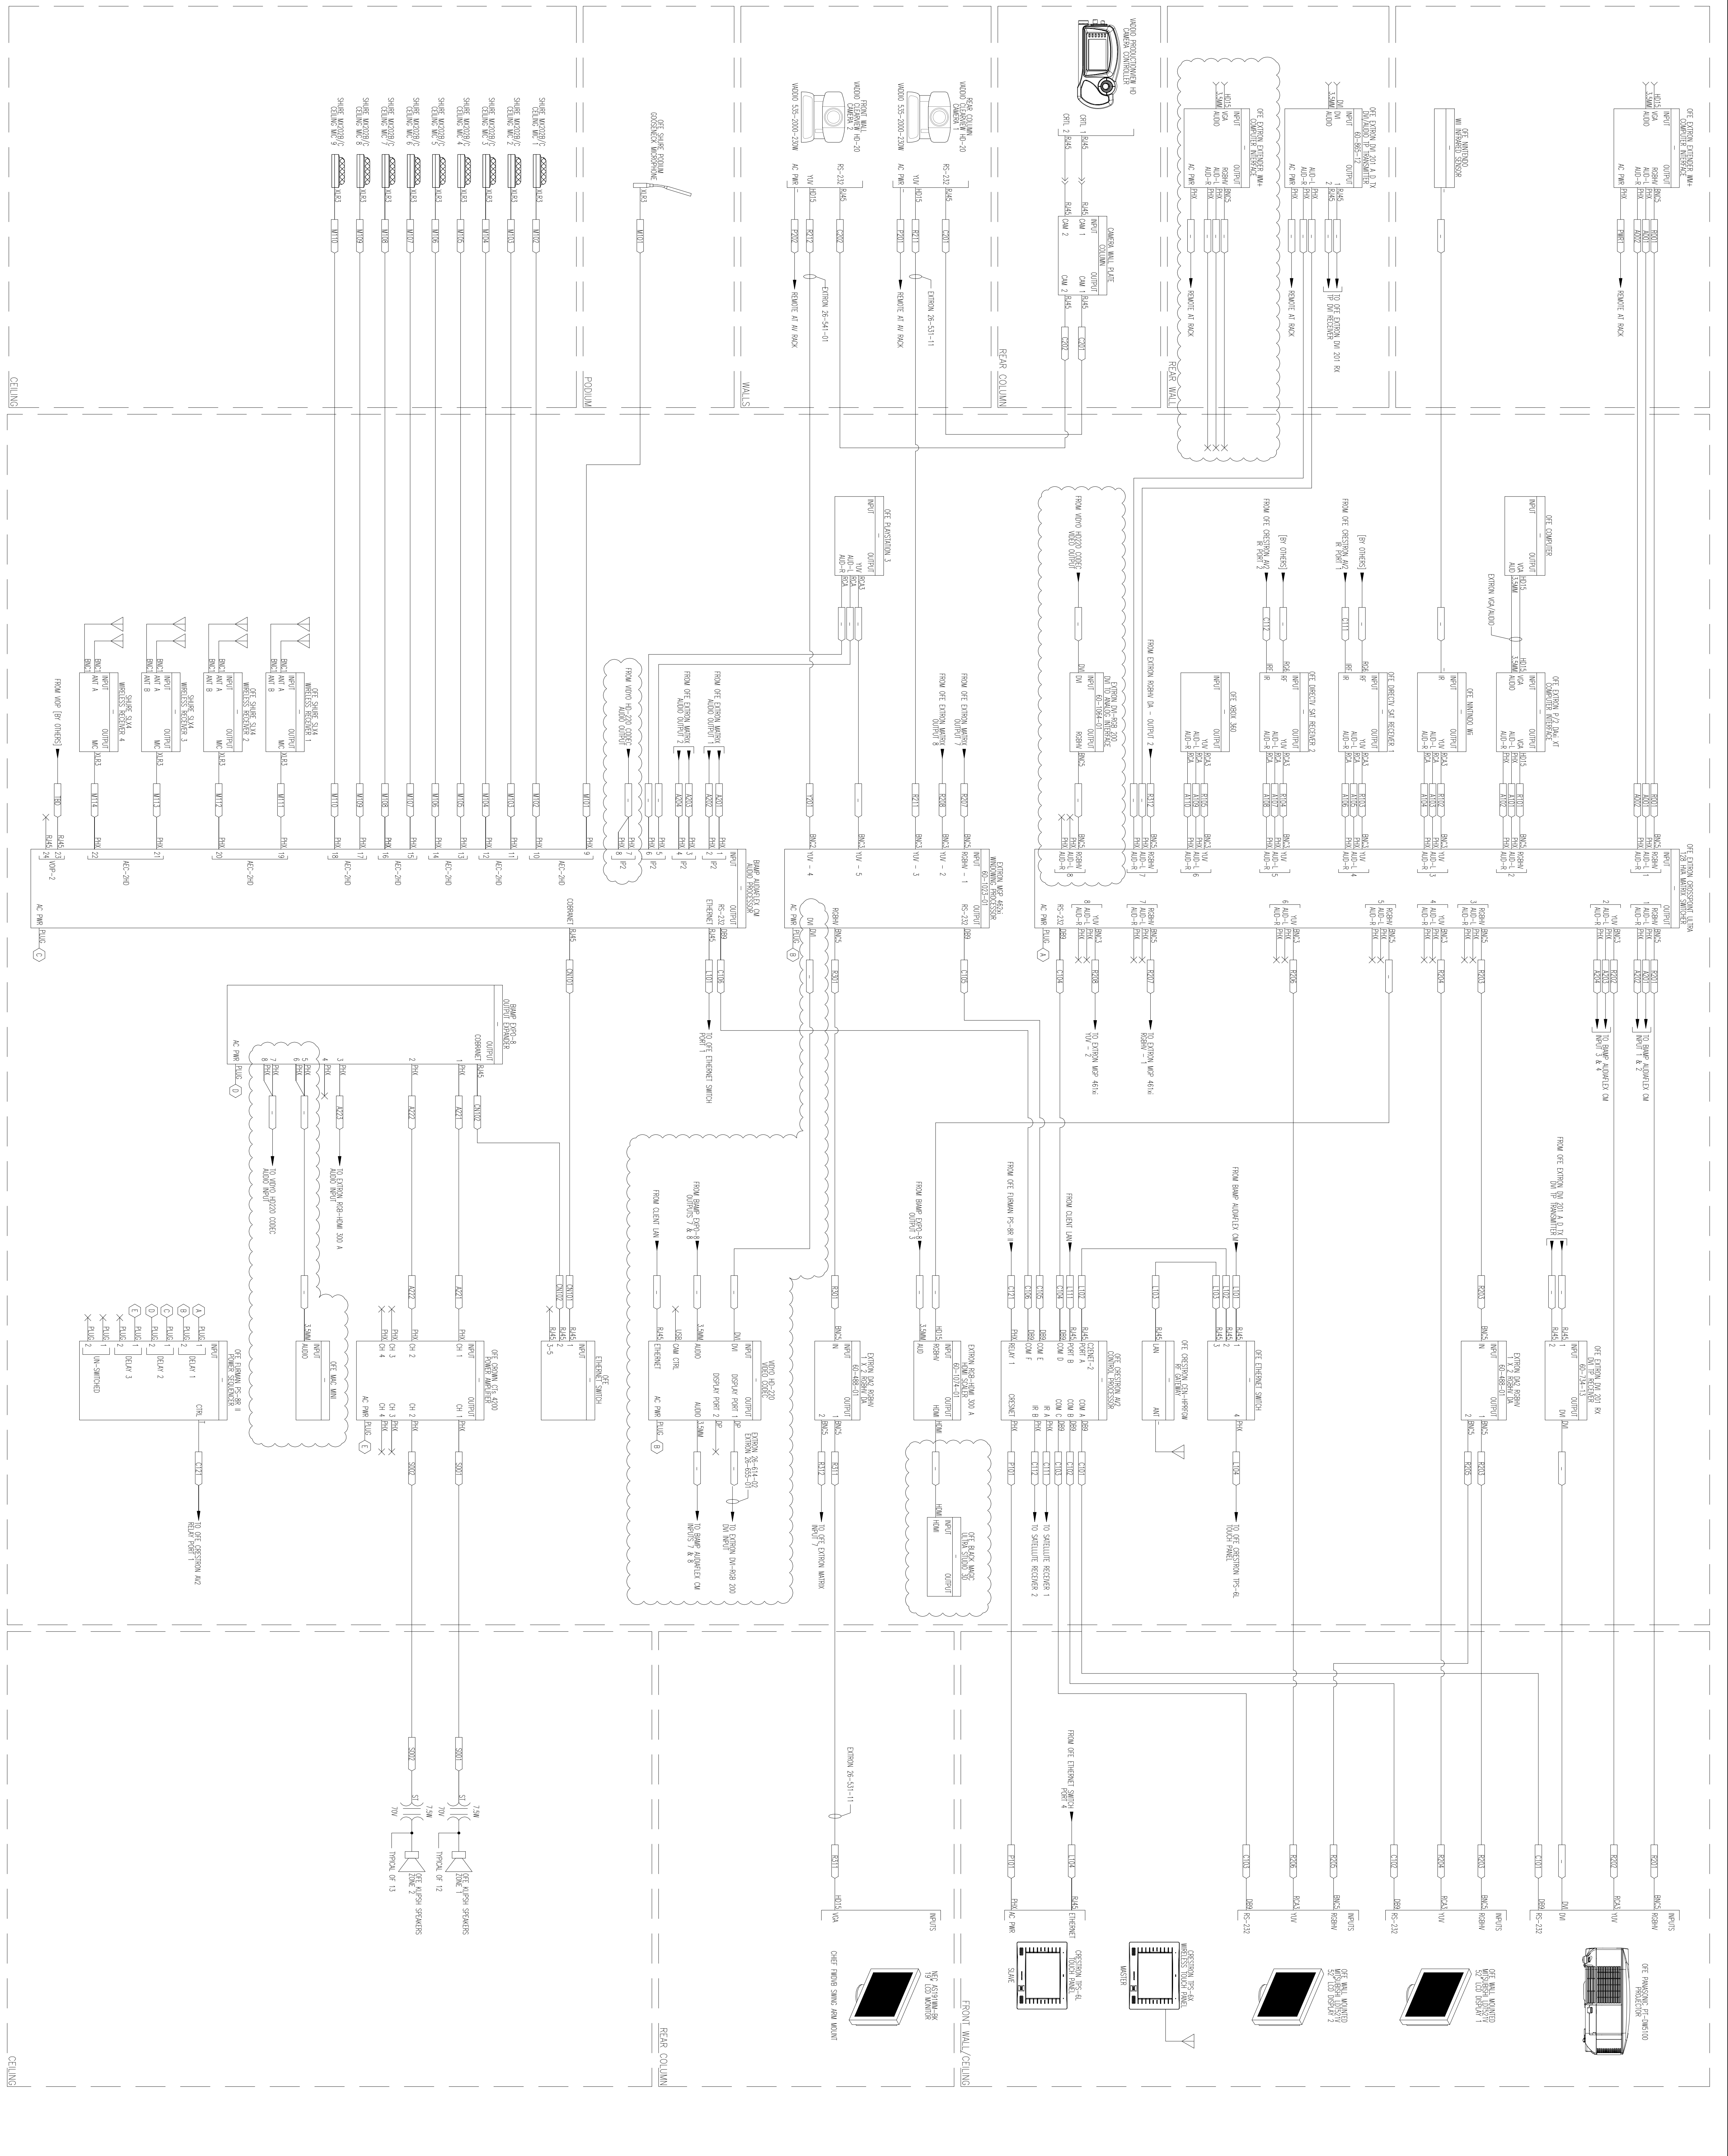

Revisions

No	Date	Description
1	06-21-11	For Construction
2	06-14-11	For Construction
3	06-21-11	As Billed
4	06-23-11	Revision 1
5	10-26-11	Revision 1

Notes:
 This drawing is the property of Avidex. Design specifications shall be the responsibility of the client. No work may be executed without the written approval of Avidex. © Copyright 2004, Avidex Industries, LLC

Job Number: 110327
Engineered By: B. Wade
Project Manager: B. Wade
Drawn By: B. Wade
Approved By: AS NOTED
Date: 11/03/07
AV System For: Mozilla

MOZILLA
 650 Castro Street, Suite 300
 Mountain View, CA 94041-2021
SHEET TITLE
 AV FUNCTIONAL
 COMMONS AREA
 DWG NUMBER
 AVF-1.00

Legend:
 PRELIMINARY
 FOR SUBMITTAL (COP)
 FOR CONSTRUCTION (COP)
 AS BILLED
 AS NOTED
 OTHER