

TDI ASSOCIATES, INC.
ARCHITECTURE, ENGINEERING, PLANNING

N8 W22350 JOHNSON DRIVE, SUITE B4
WAUKESHA, WISCONSIN 53186
PHONE 262-409-2530 FAX 262-409-2531



PIZZA RANCH #8610

FLEETFOOT DRIVE
WAUKESHA, WISCONSIN

TDI ASSOCIATES, INC
All Rights Reserved

OWNERSHIP OF DOCUMENTS

This document, and the ideas and design incorporated herein, as an instrument of professional service, is the sole property of TDI Associates, Inc., and is not to be used in whole or in part for any other project or purpose without the expressed written authorization of TDI Associates, Inc.

Sheet Title

Mechanical &
Electrical
Coordination Plan
(for reference only)

Issued For: Date:


Date: 10-11-2017

Job NO.: 15383

Drawn By:

Sheet No.

M2-22

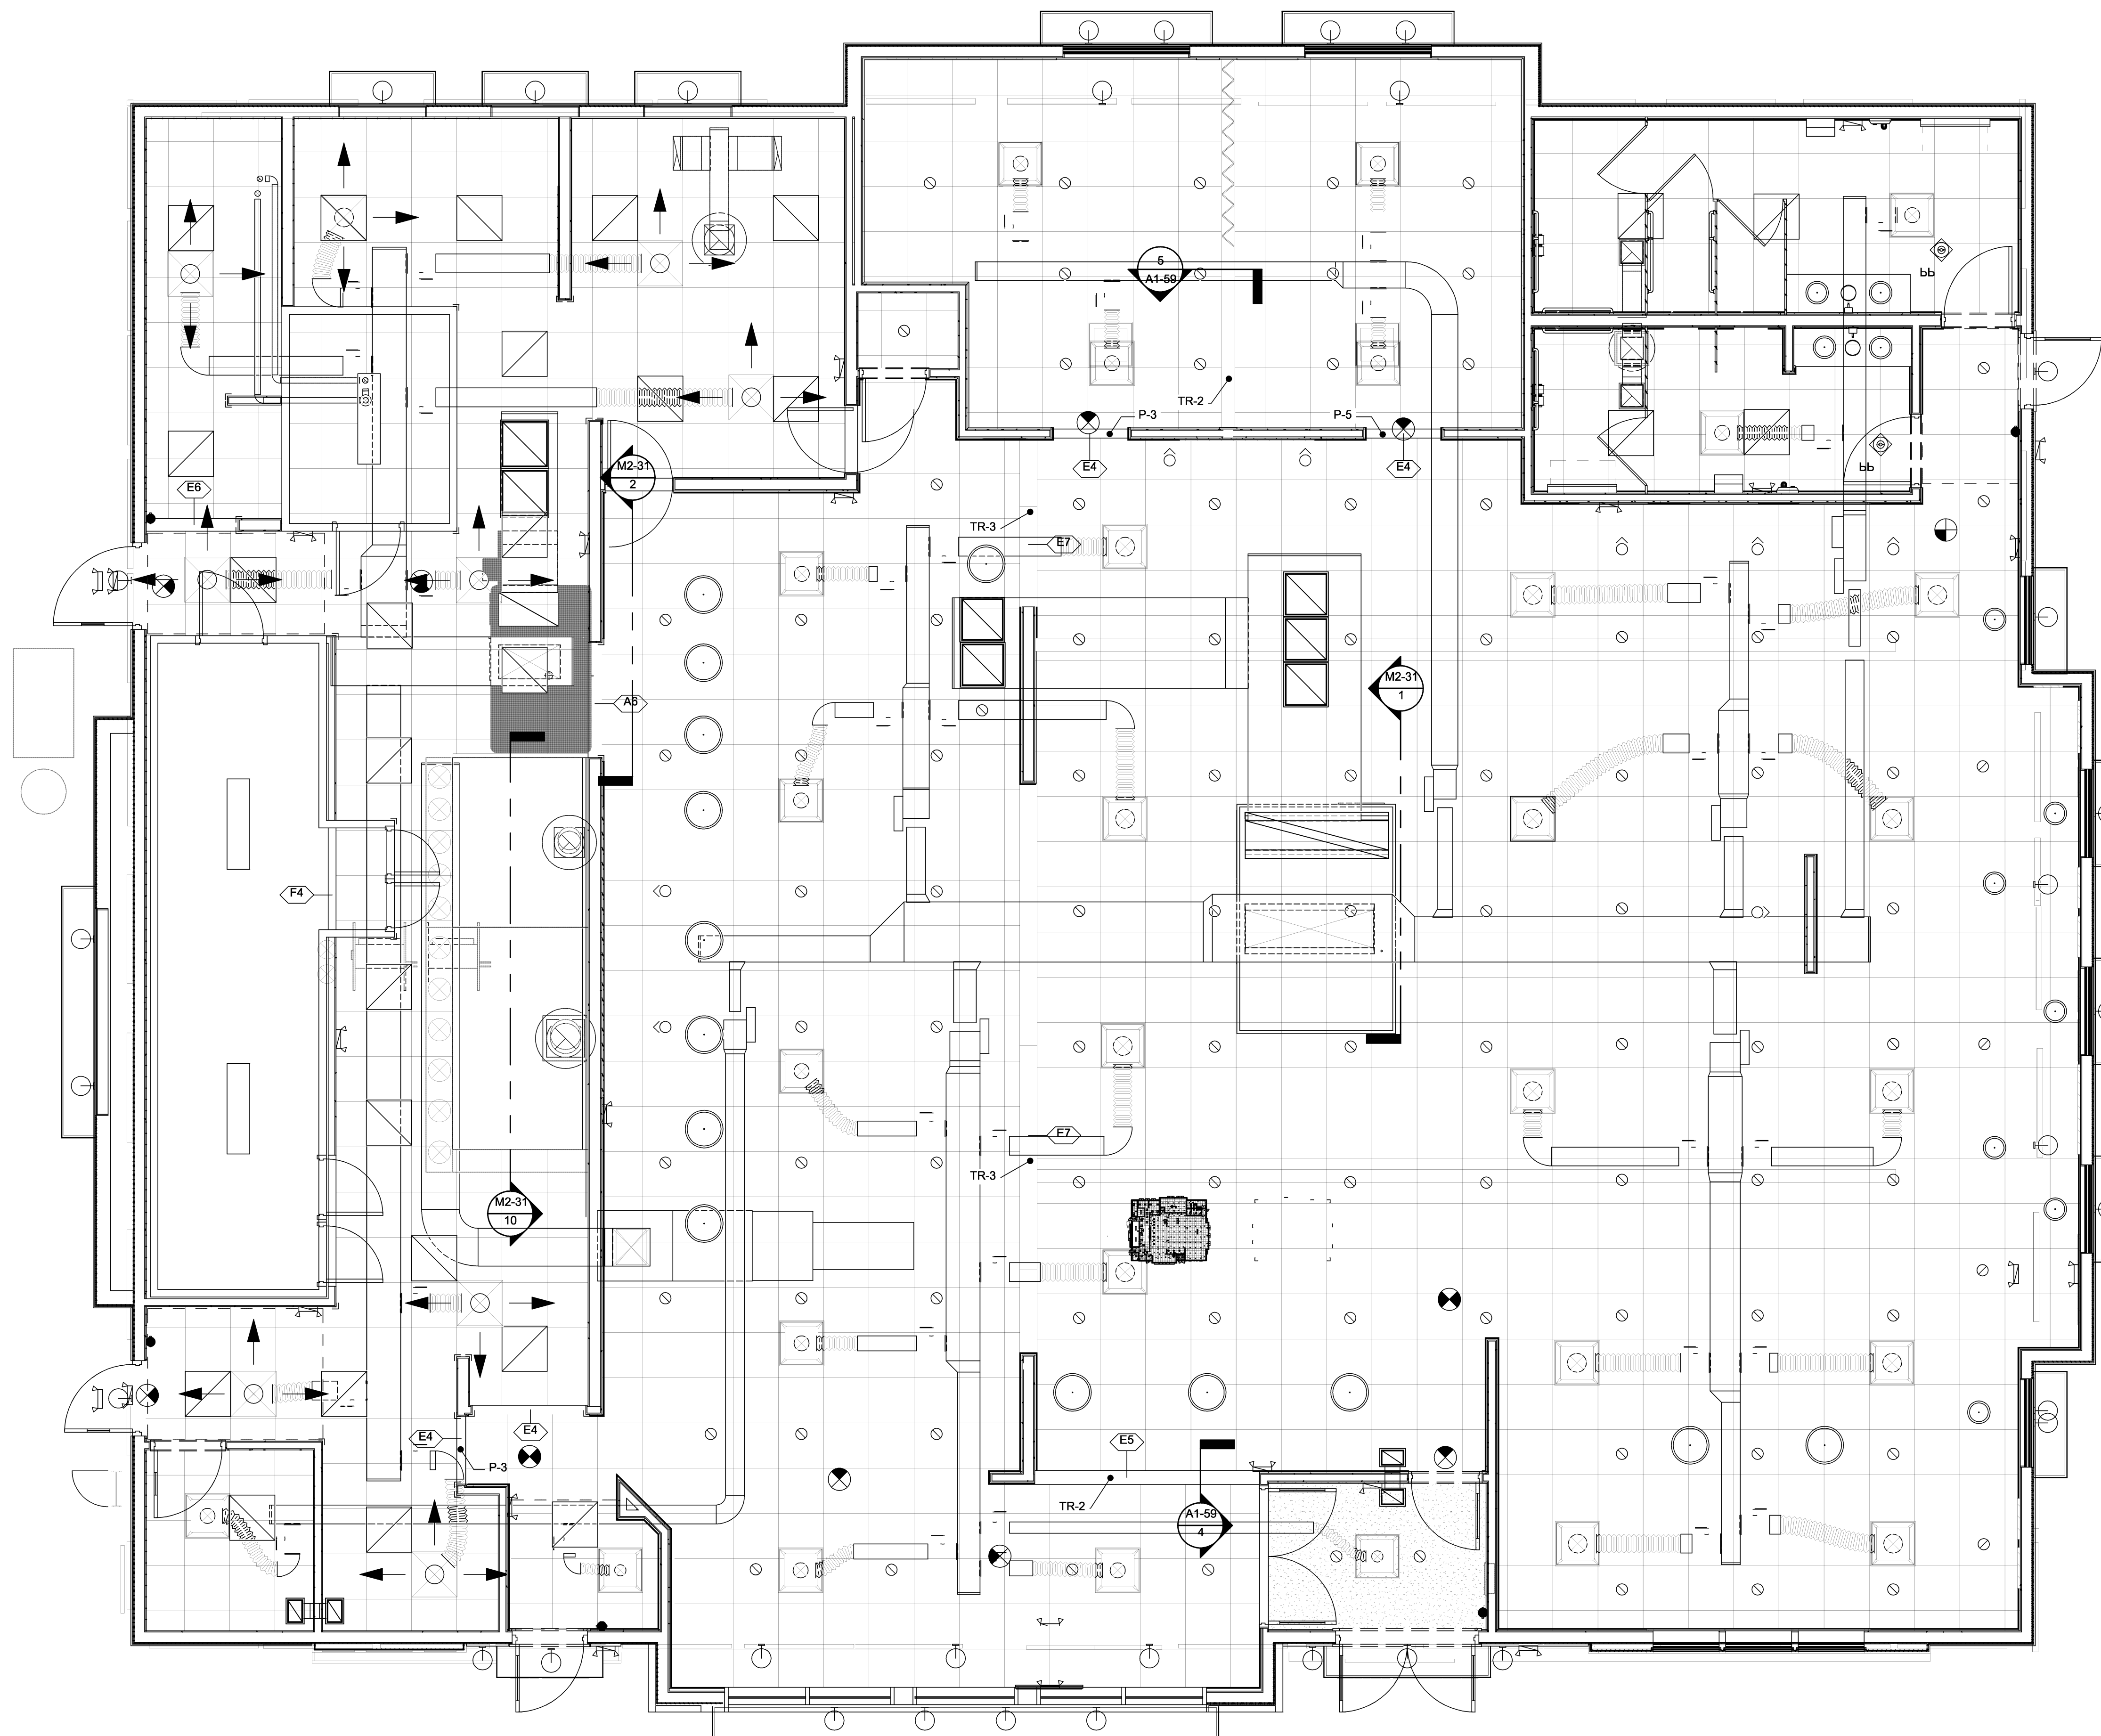

1 MECHANICAL AND LIGHTING COORDINATION CEILING PLAN - FOR REFERENCE ONLY
1/4" = 1'-0"