
LUCILE PACKARD CHILDREN'S HOSPITAL AT STANFORD

725 WELCH ROAD, GROUND FLOOR, PALO ALTO, CALIFORNIA 94304

MRI/CT UPGRADE

OSHPD: P-2011-00365

OSHPD BACKCHECK #3

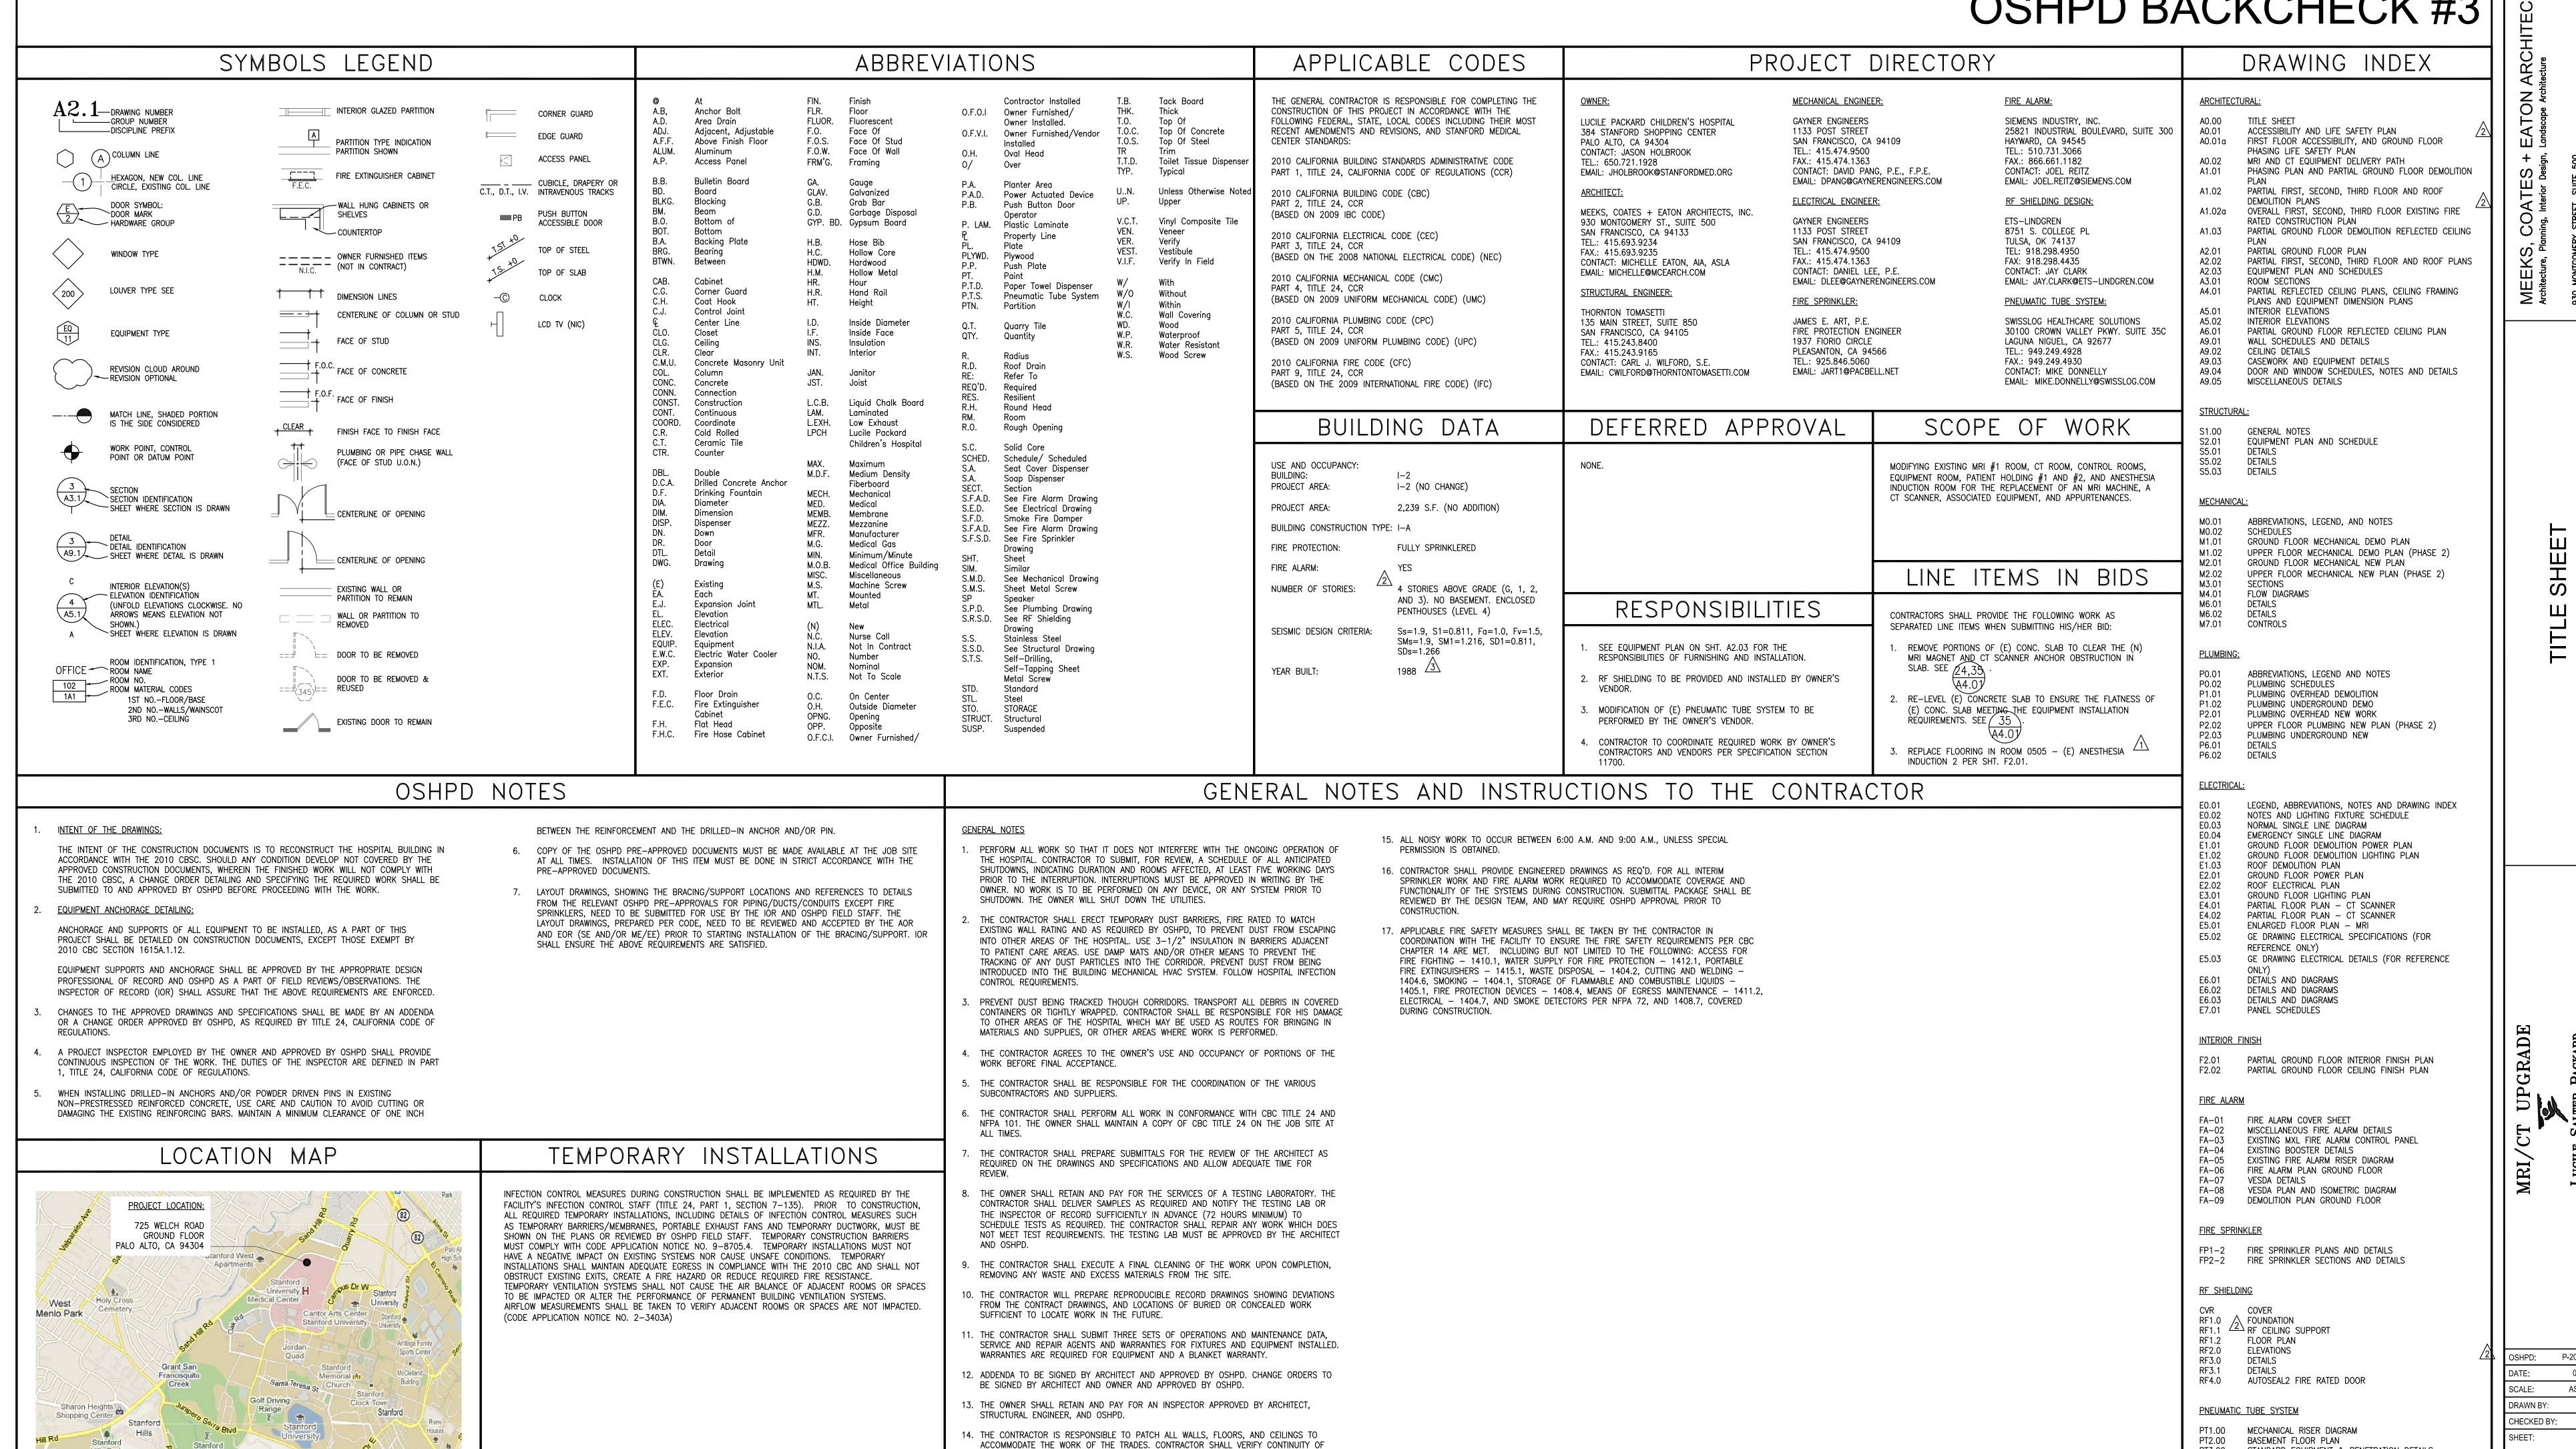

EXISTING FIRE RATED WALLS IN THE PROJECT AREA, AND SHALL PATCH ANY DEFECTS

DISCOVERED IN THOSE WALLS DURING THE COURSE OF THE WORK.

Hills Park

OSHPD BC#1 01.27.2012 OSHPD BC#2 04.11.2012 OSHPD BC#3 05.28.2012


©MC+E Architects Inc.20


OSHPD: P-2011-00365 AS SHOWN


PT3.00 STANDARD EQUIPMENT & PENETRATION DETAILS


PTS1.1 PNEUMATIC TUBE ANCH. & SEISMIC BRACING

PTS1.0 PTS EQUIPMENT ANCHORAGE

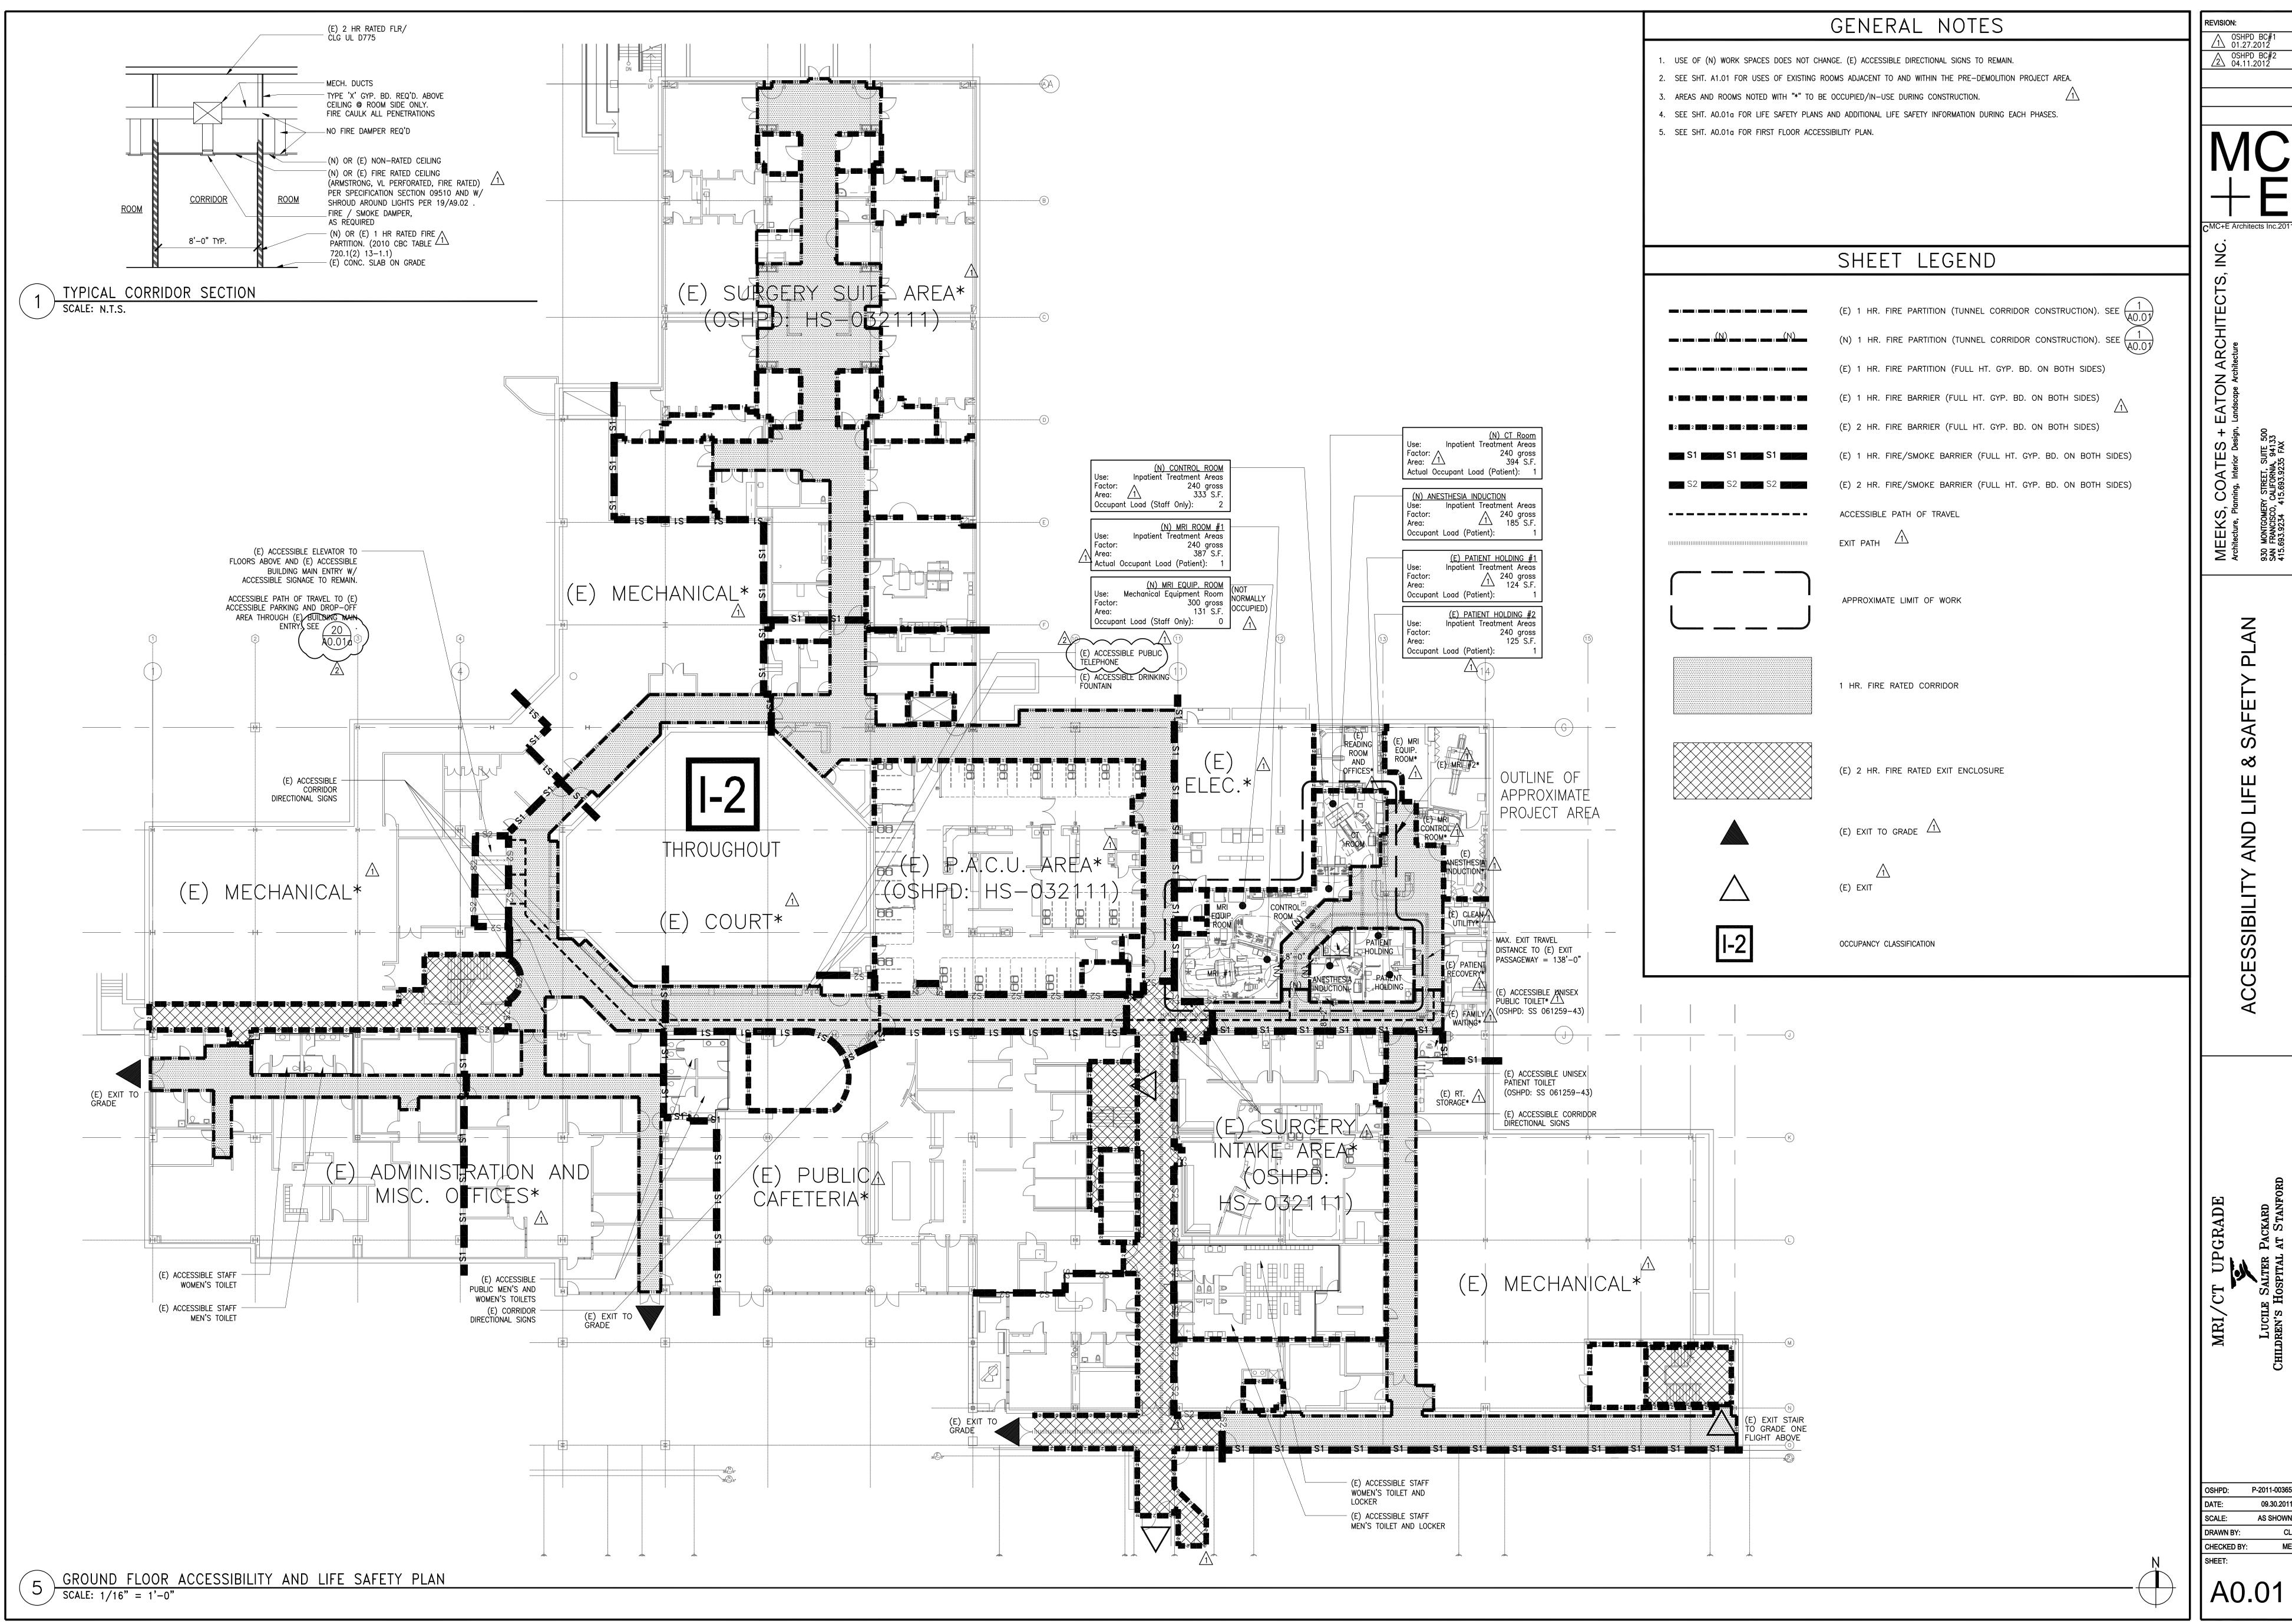


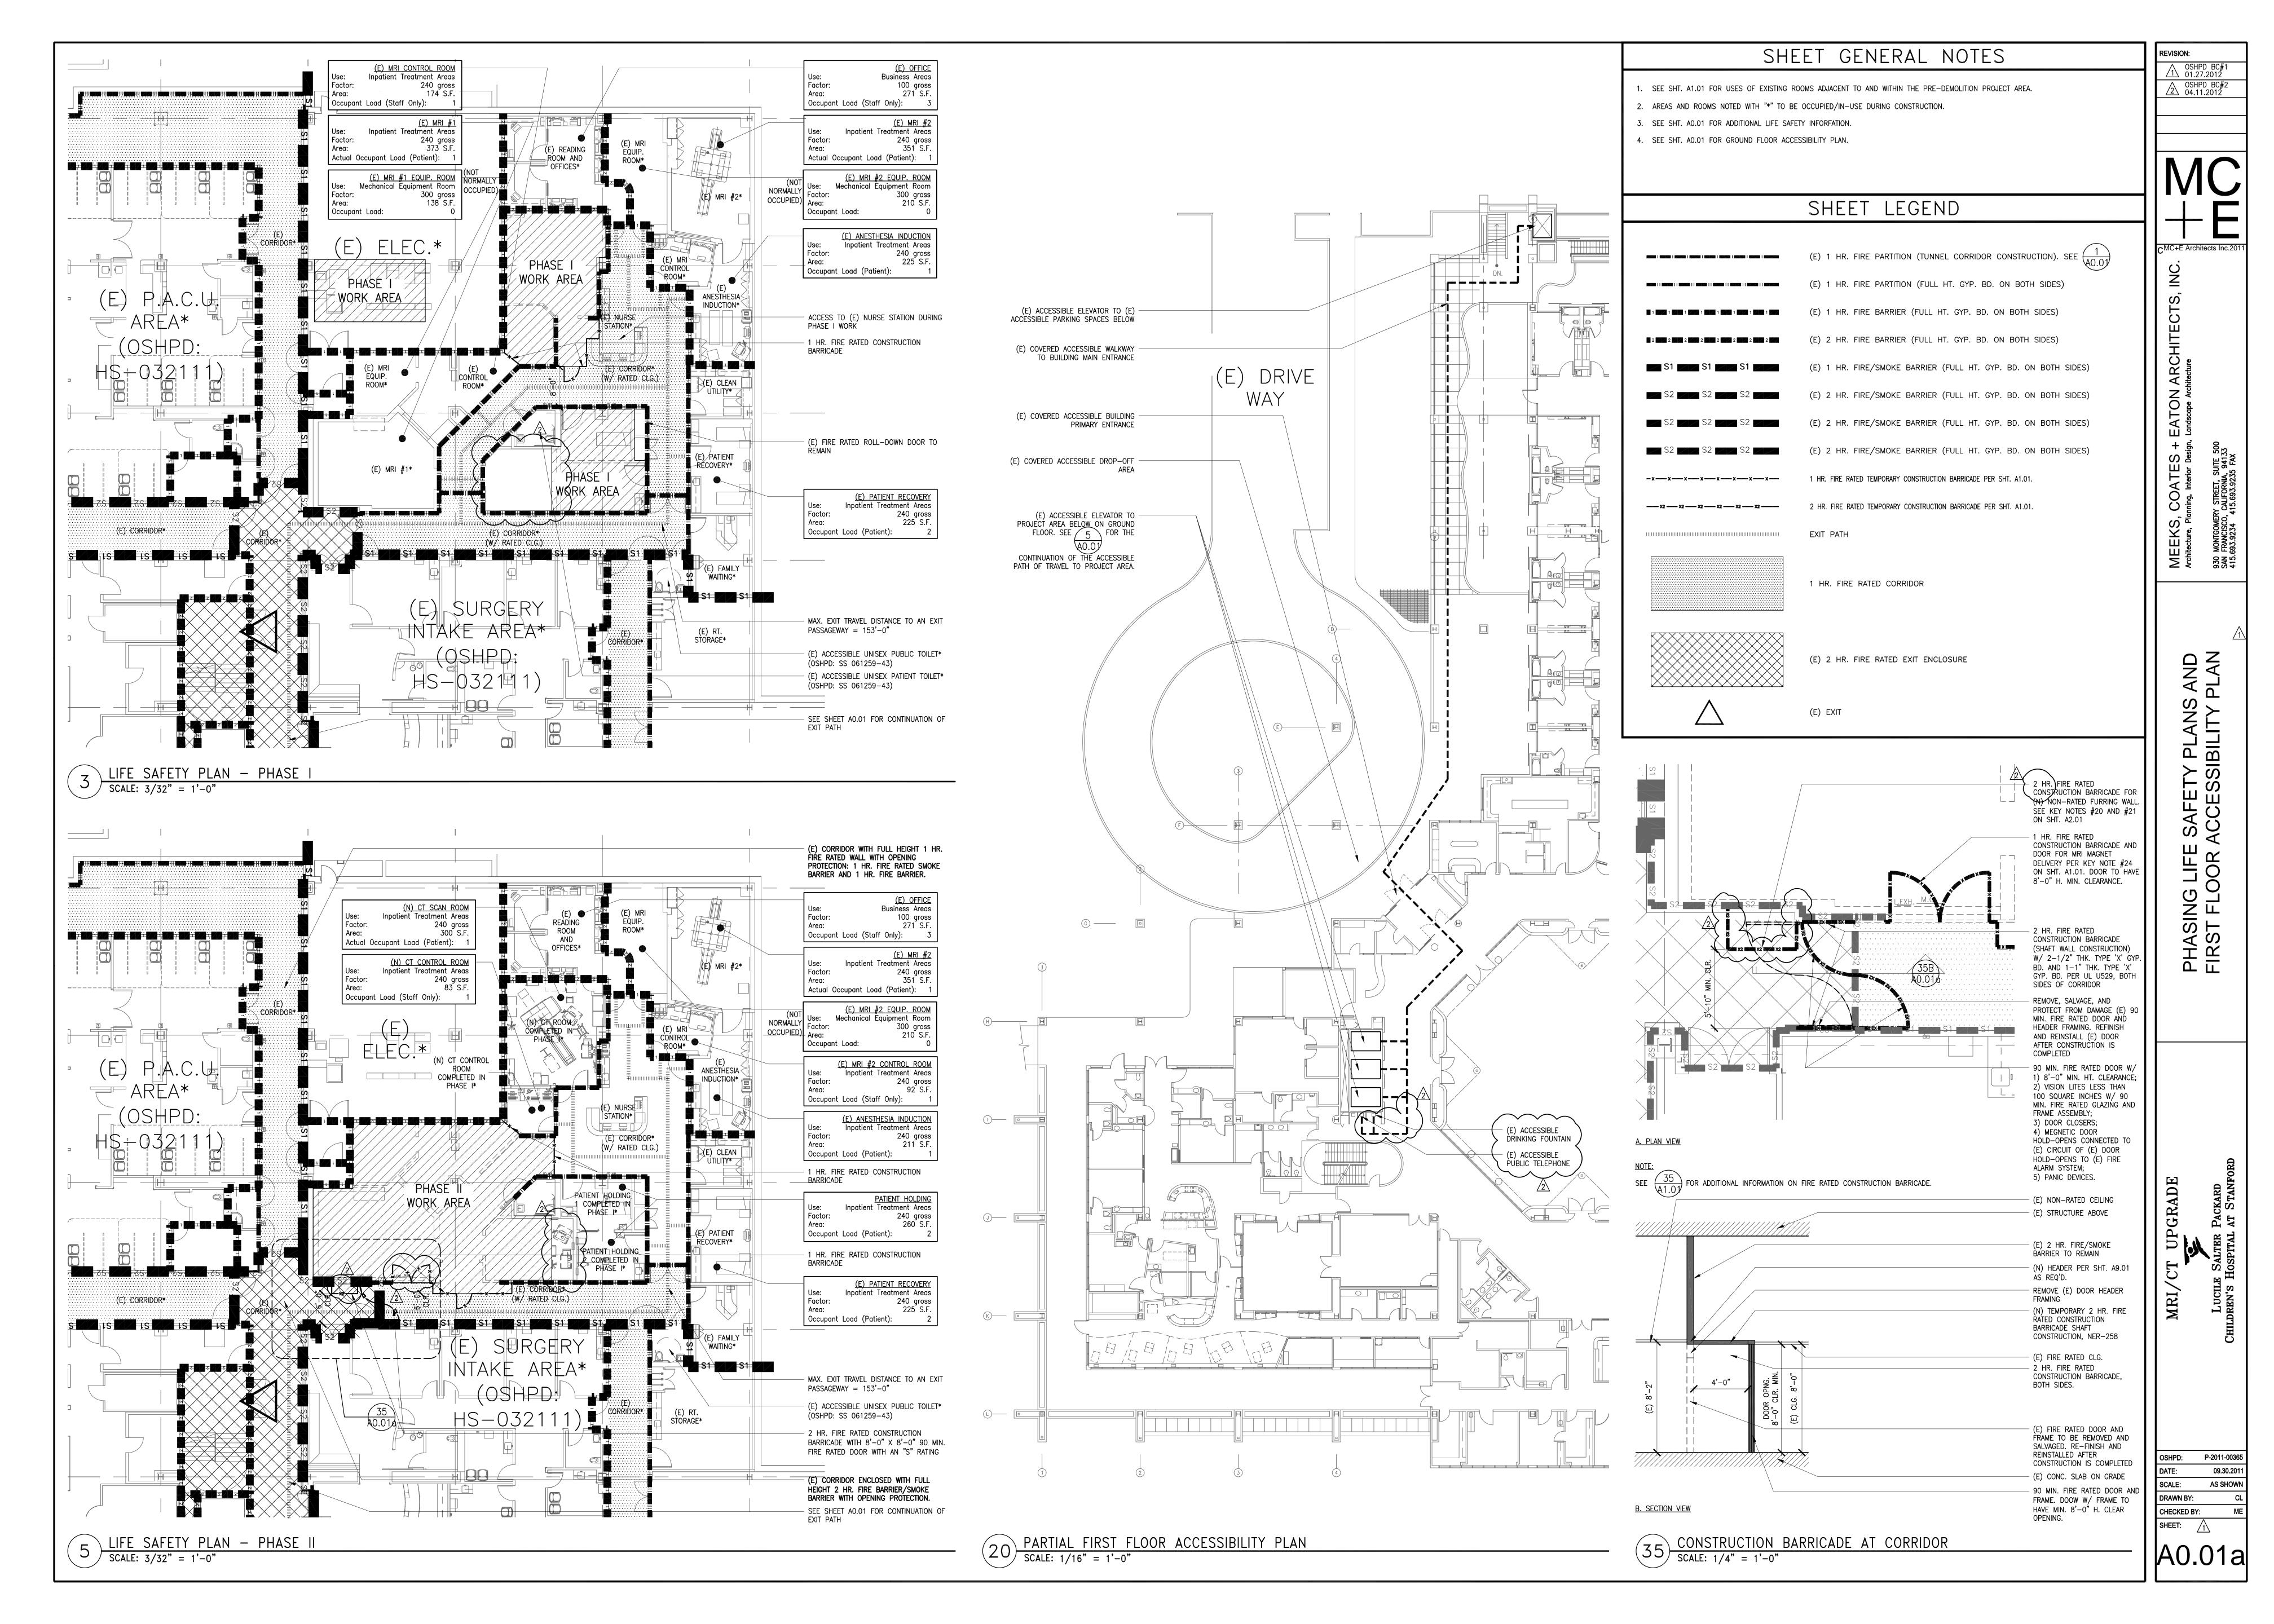


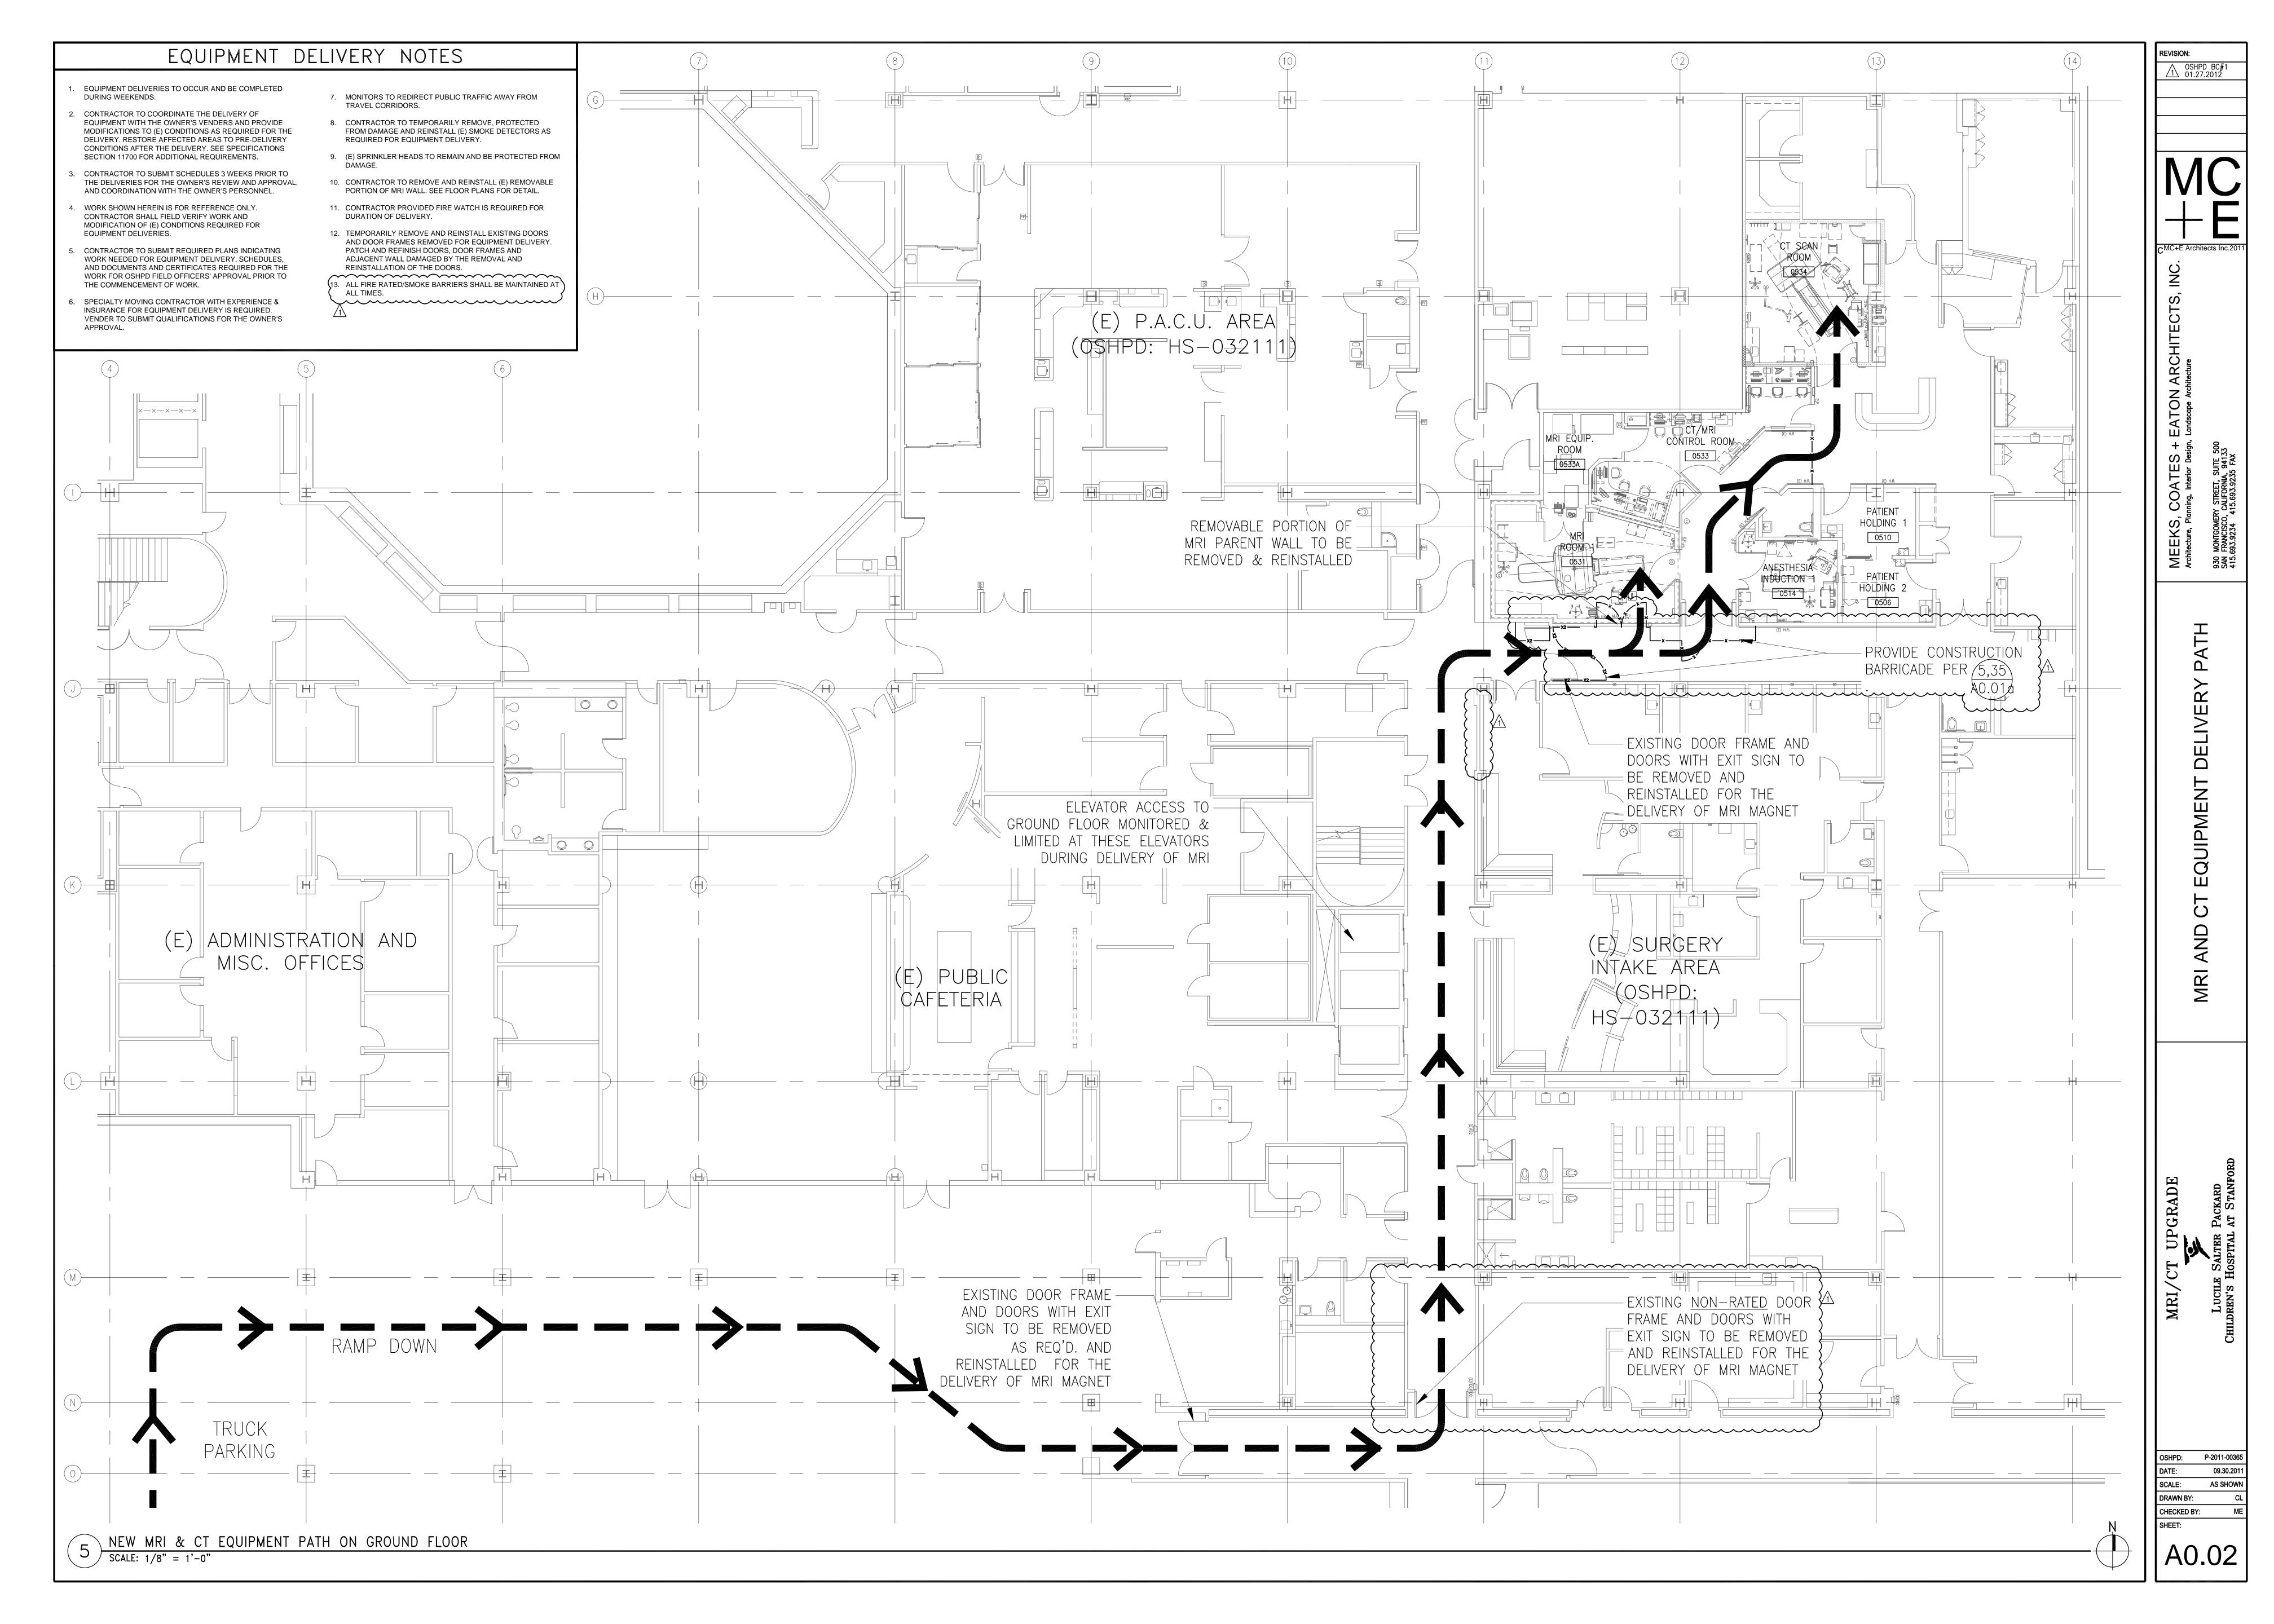


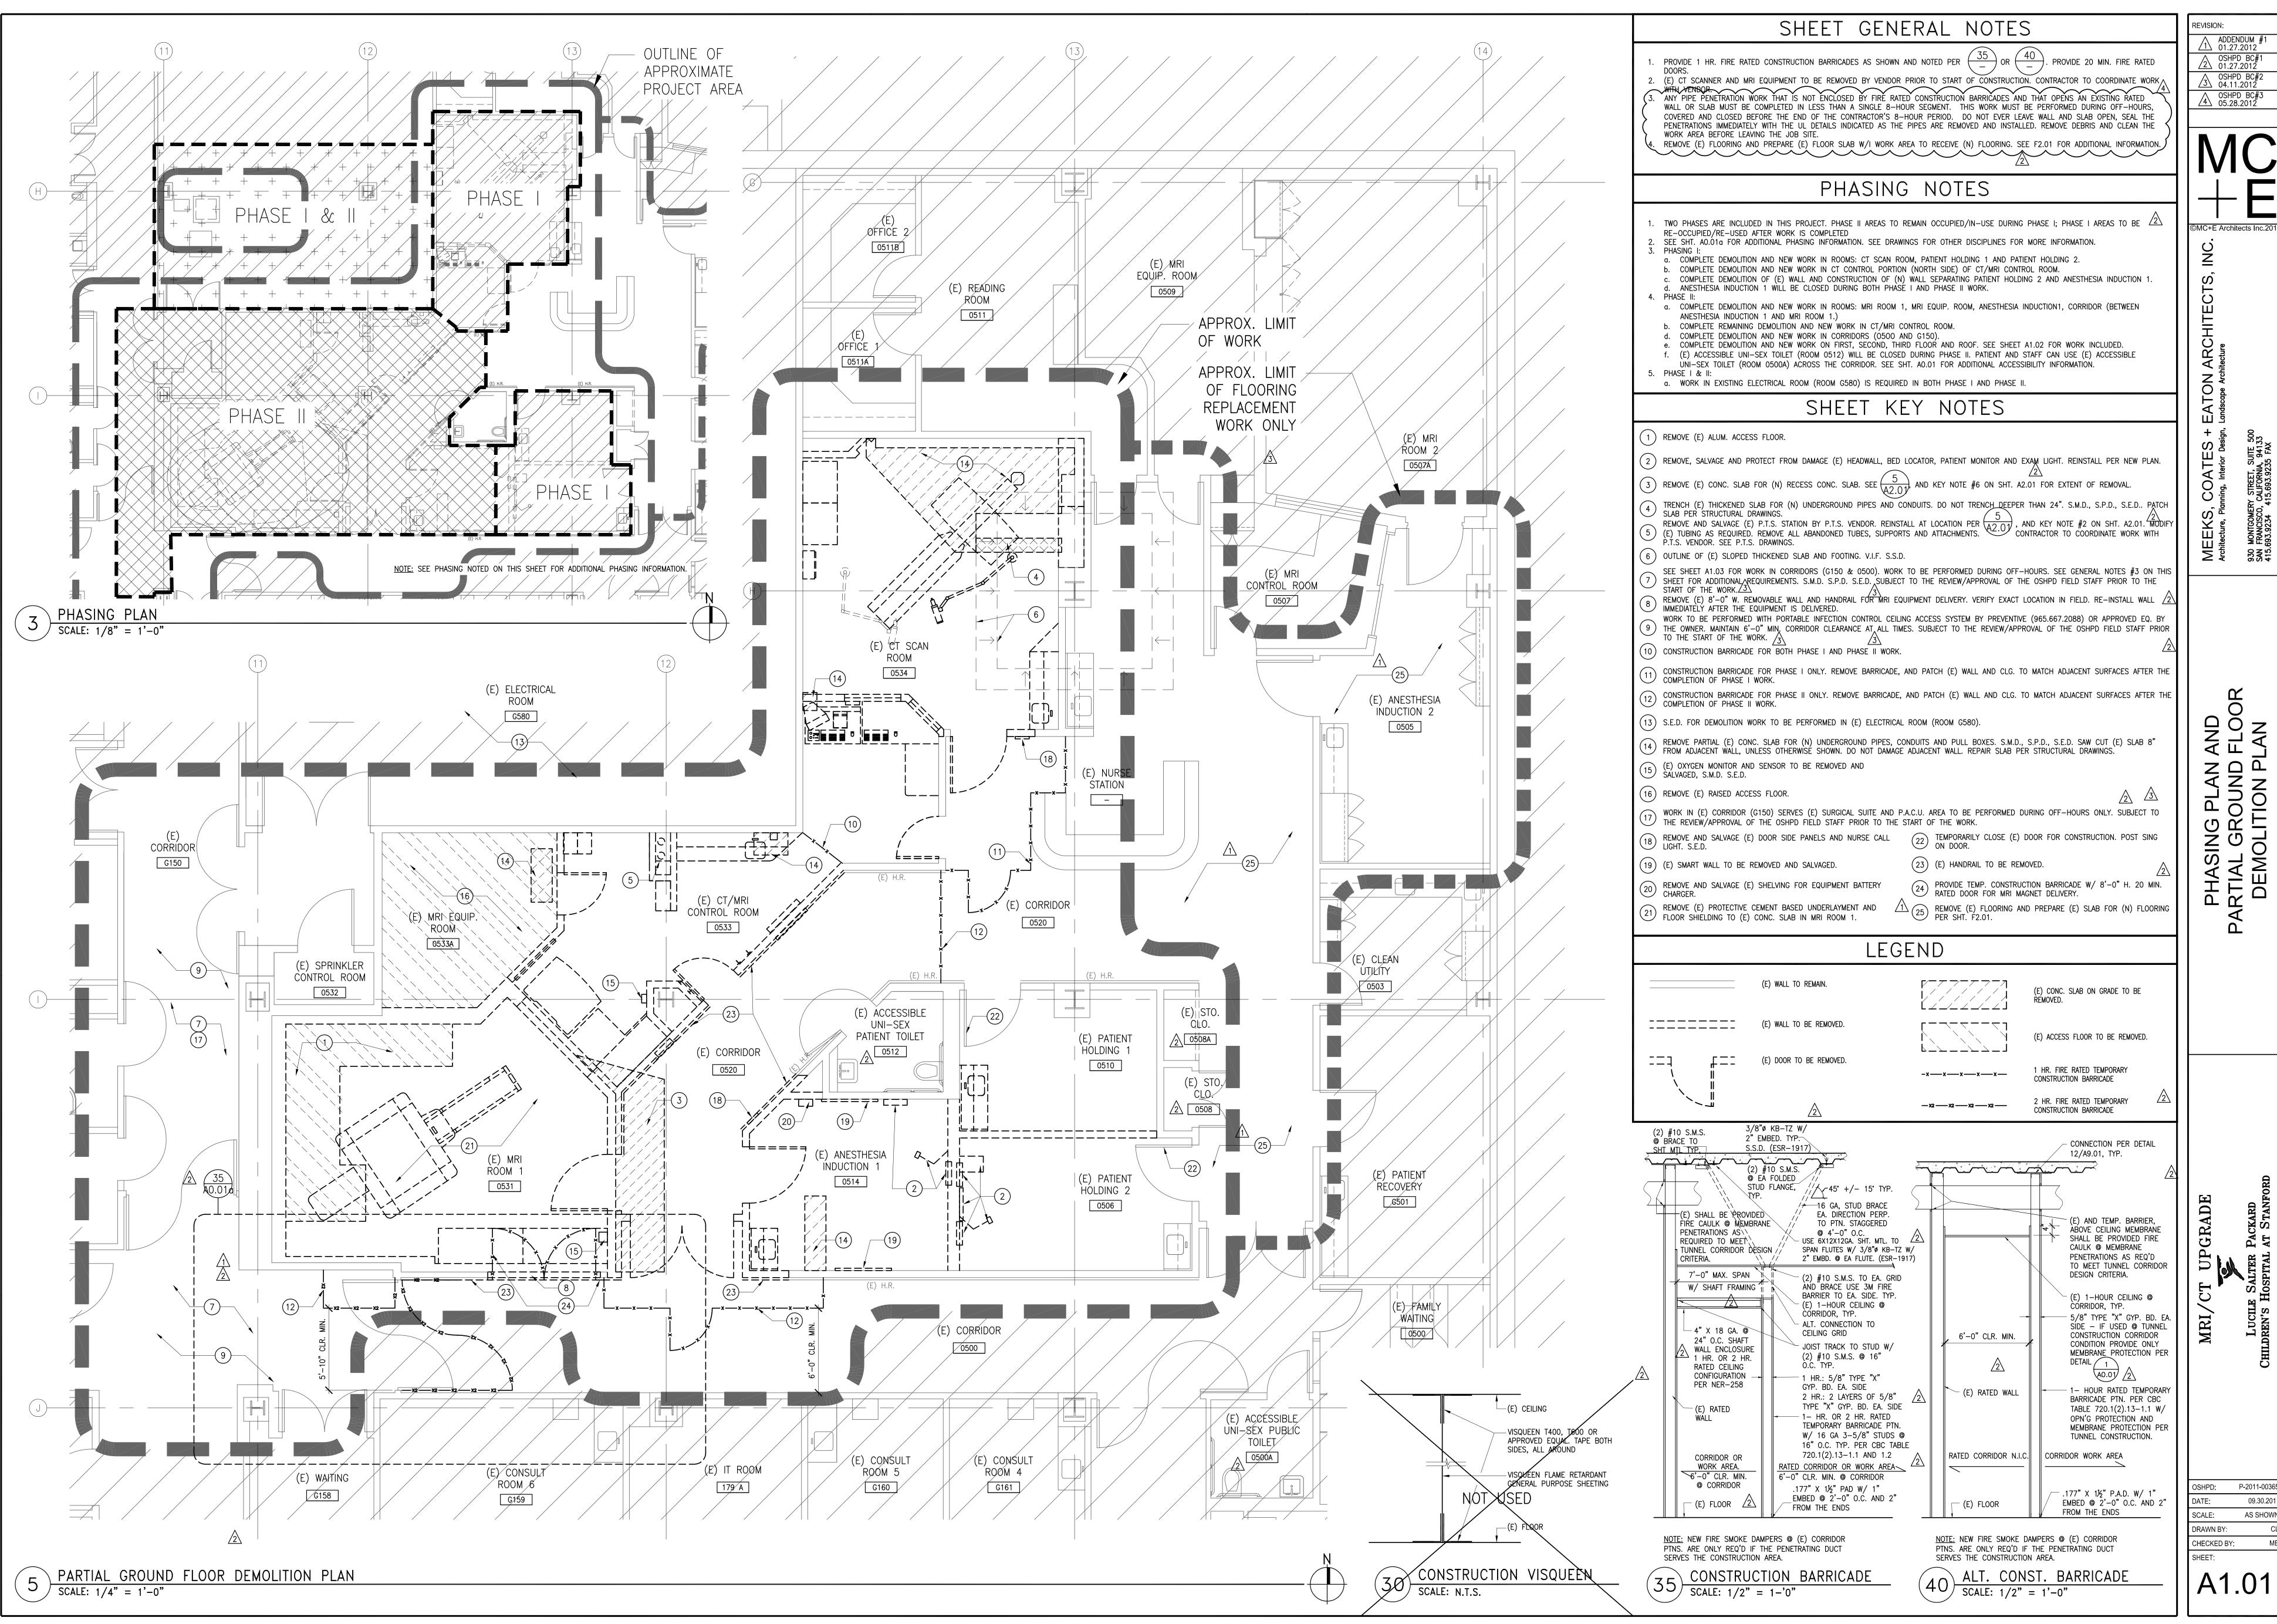



AS SHOWN

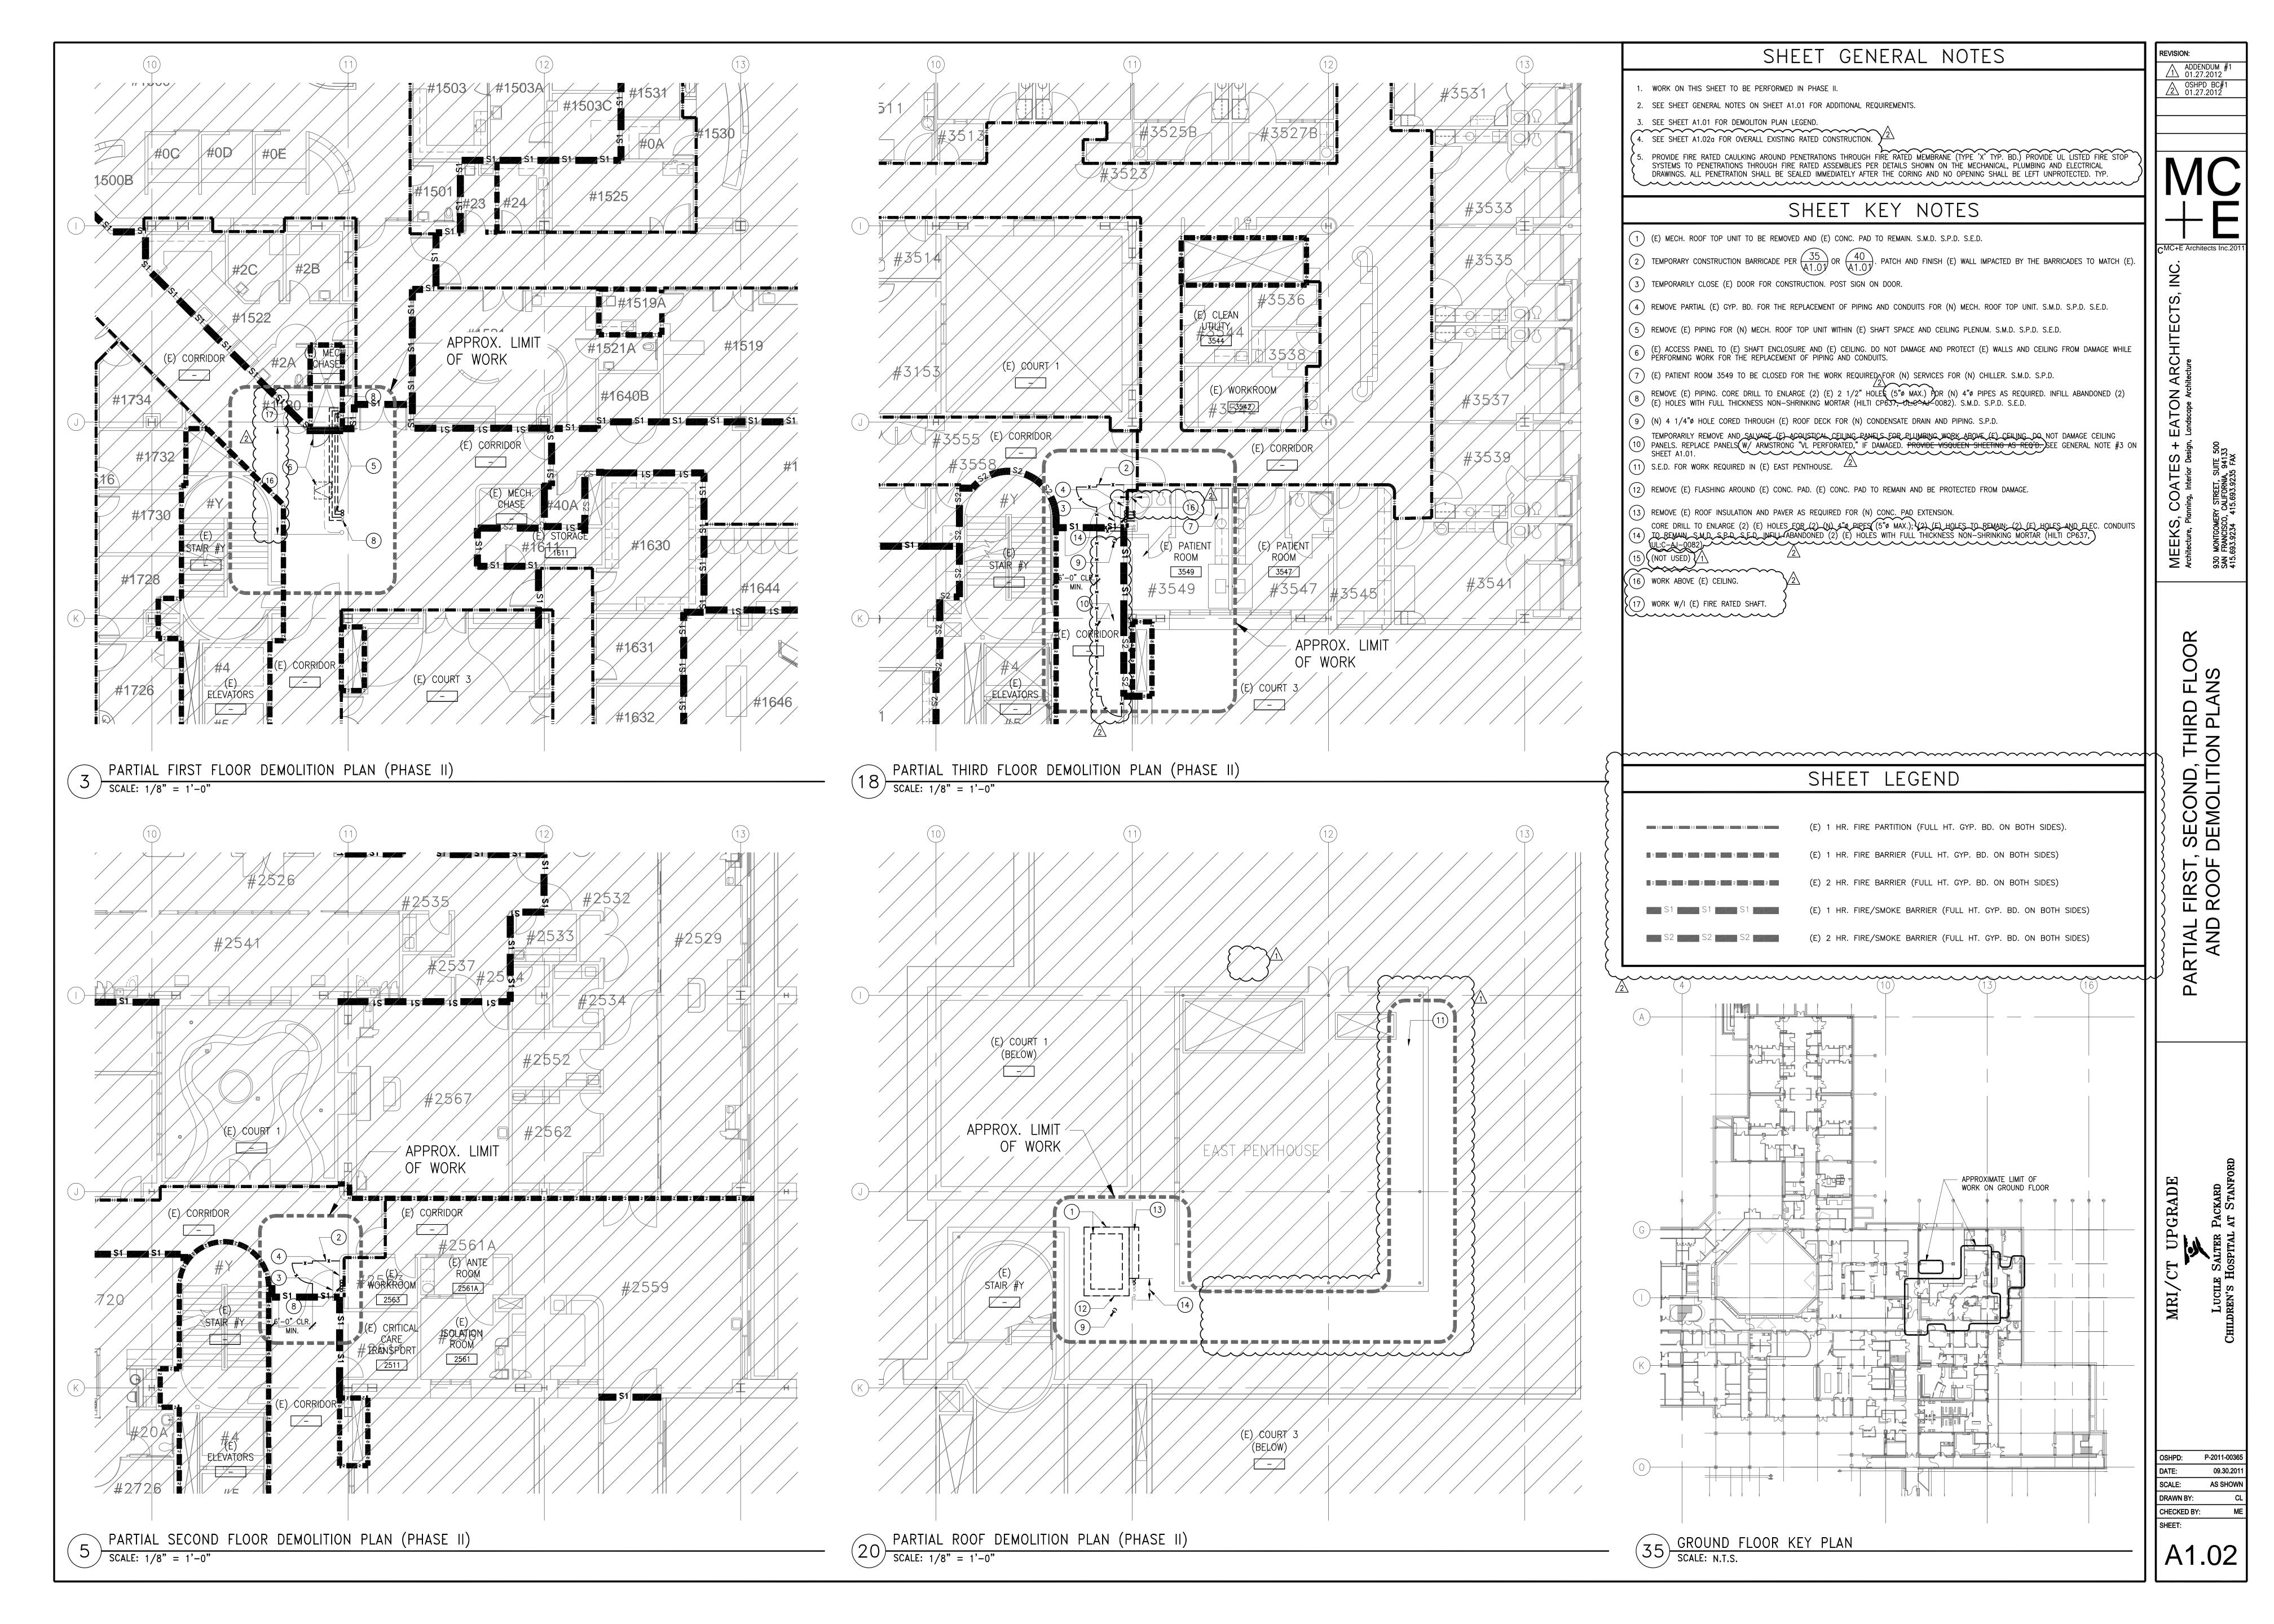


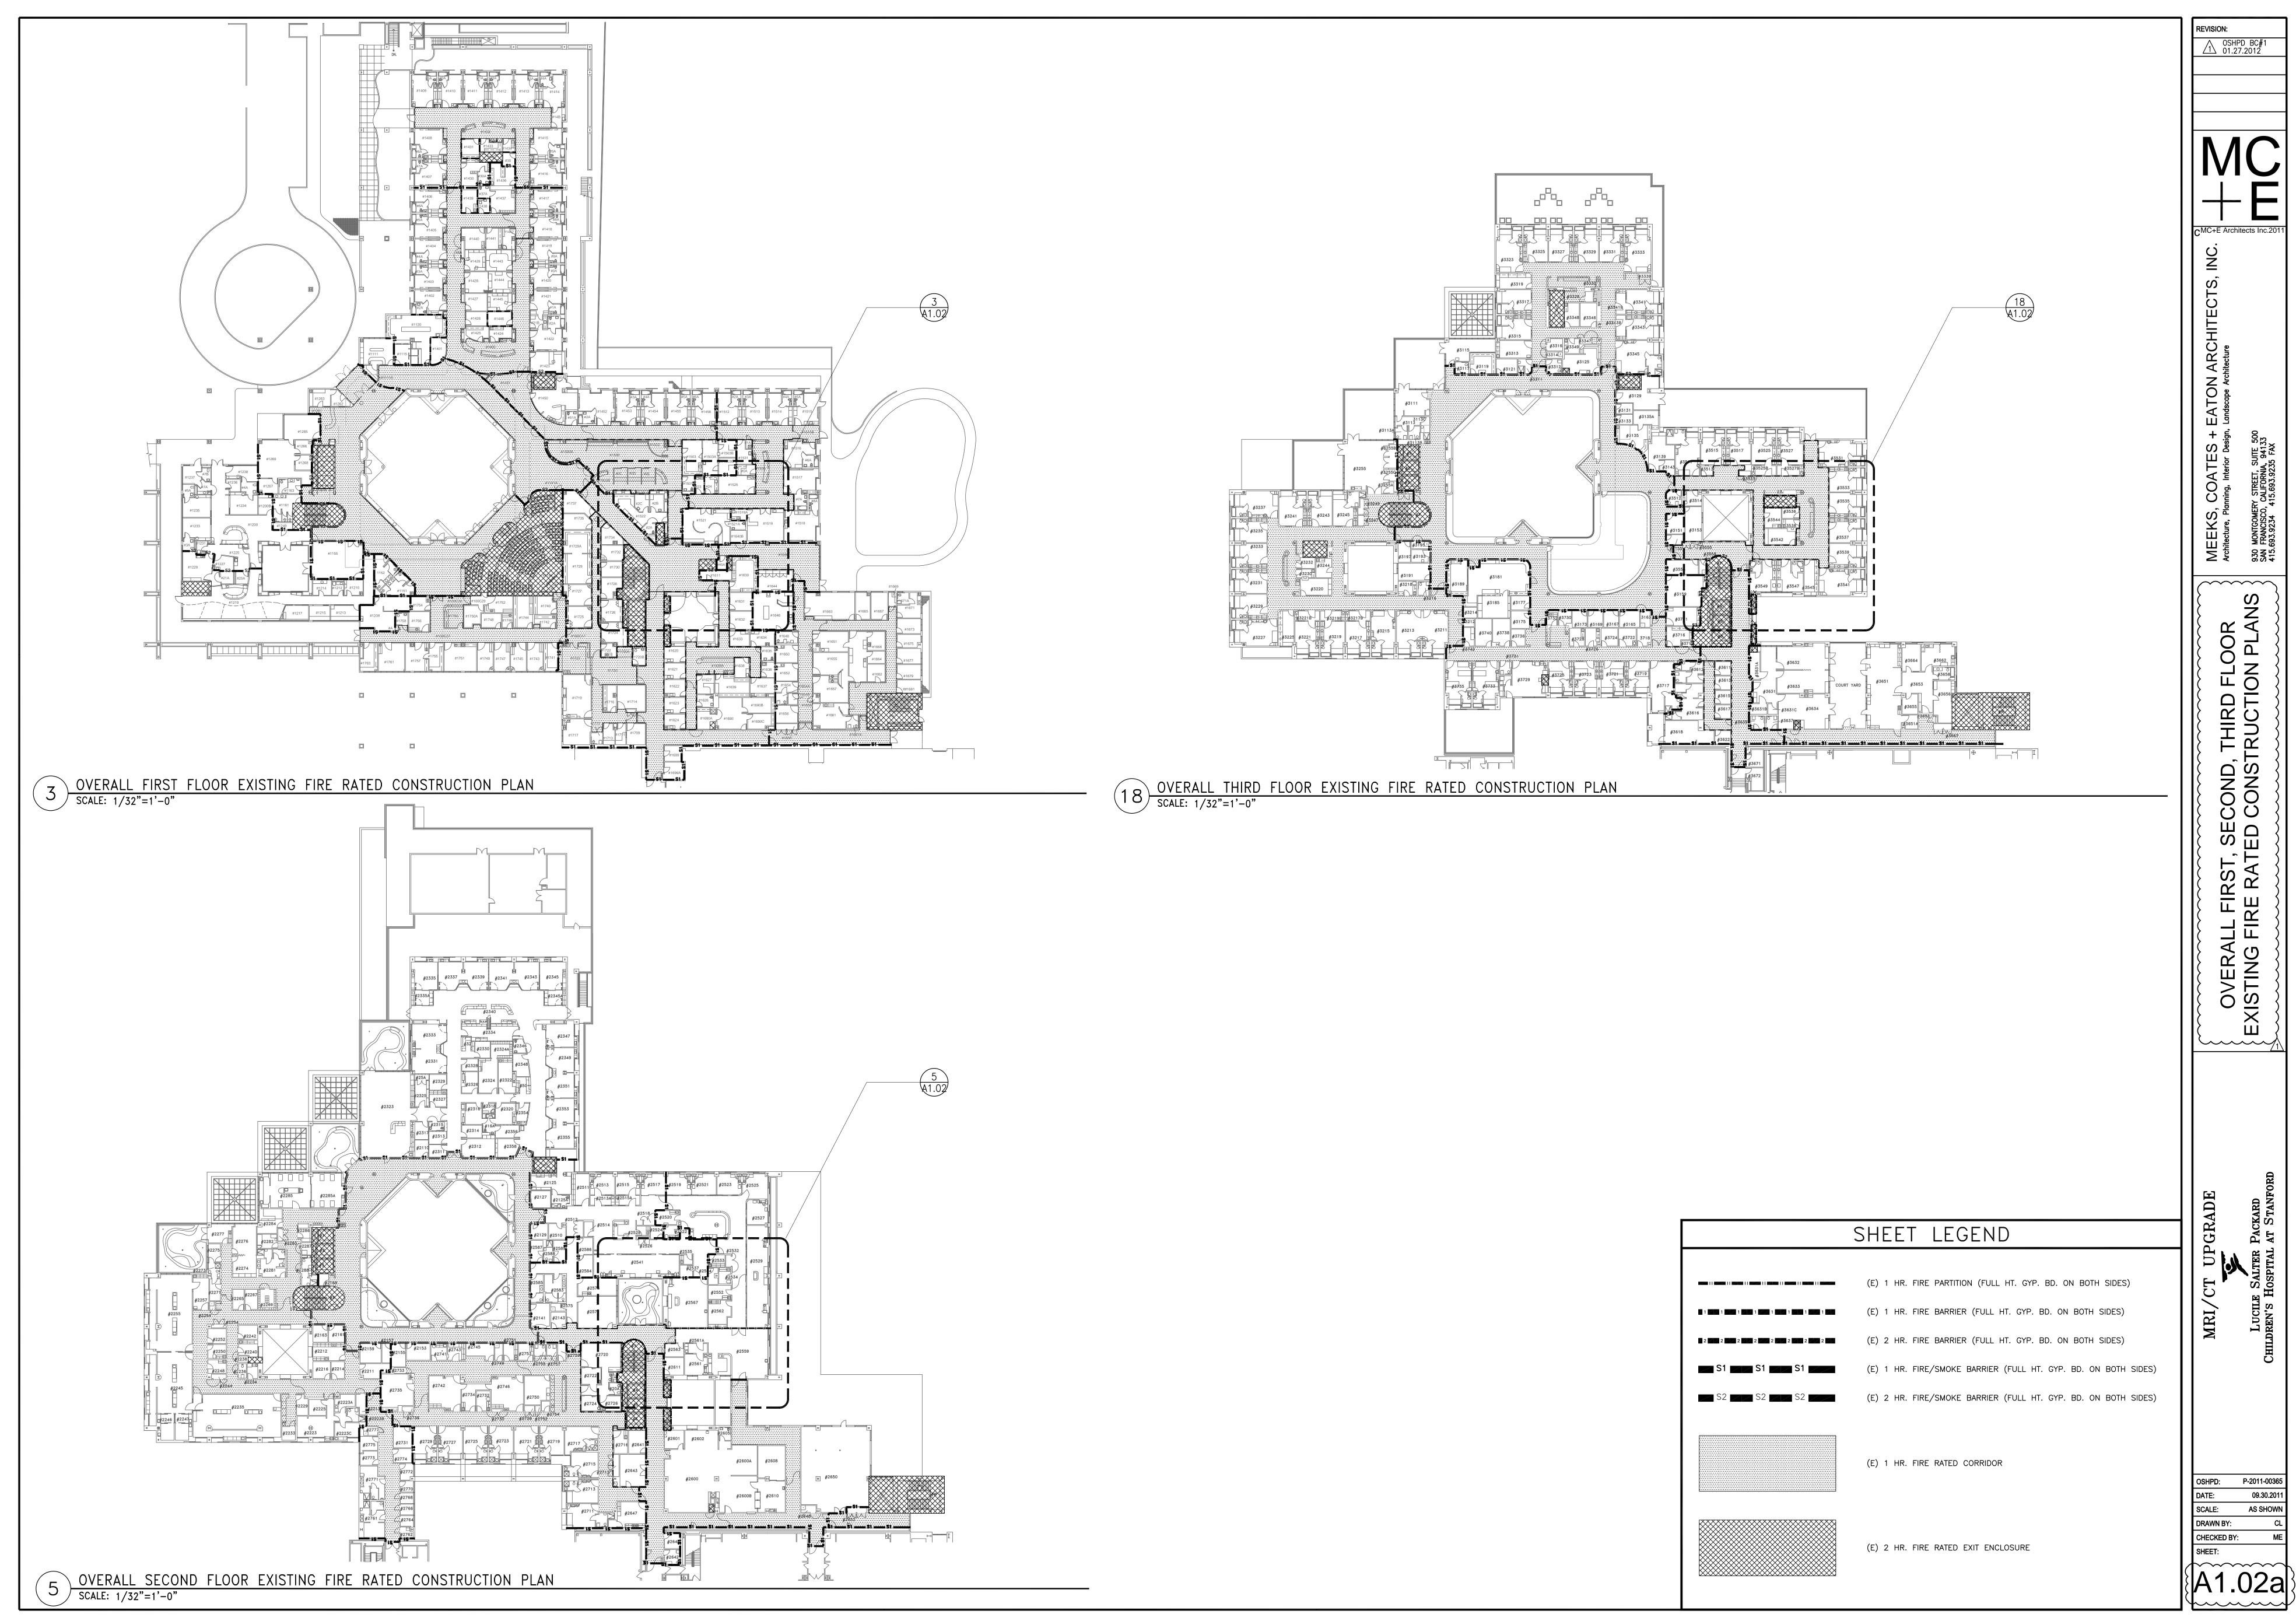


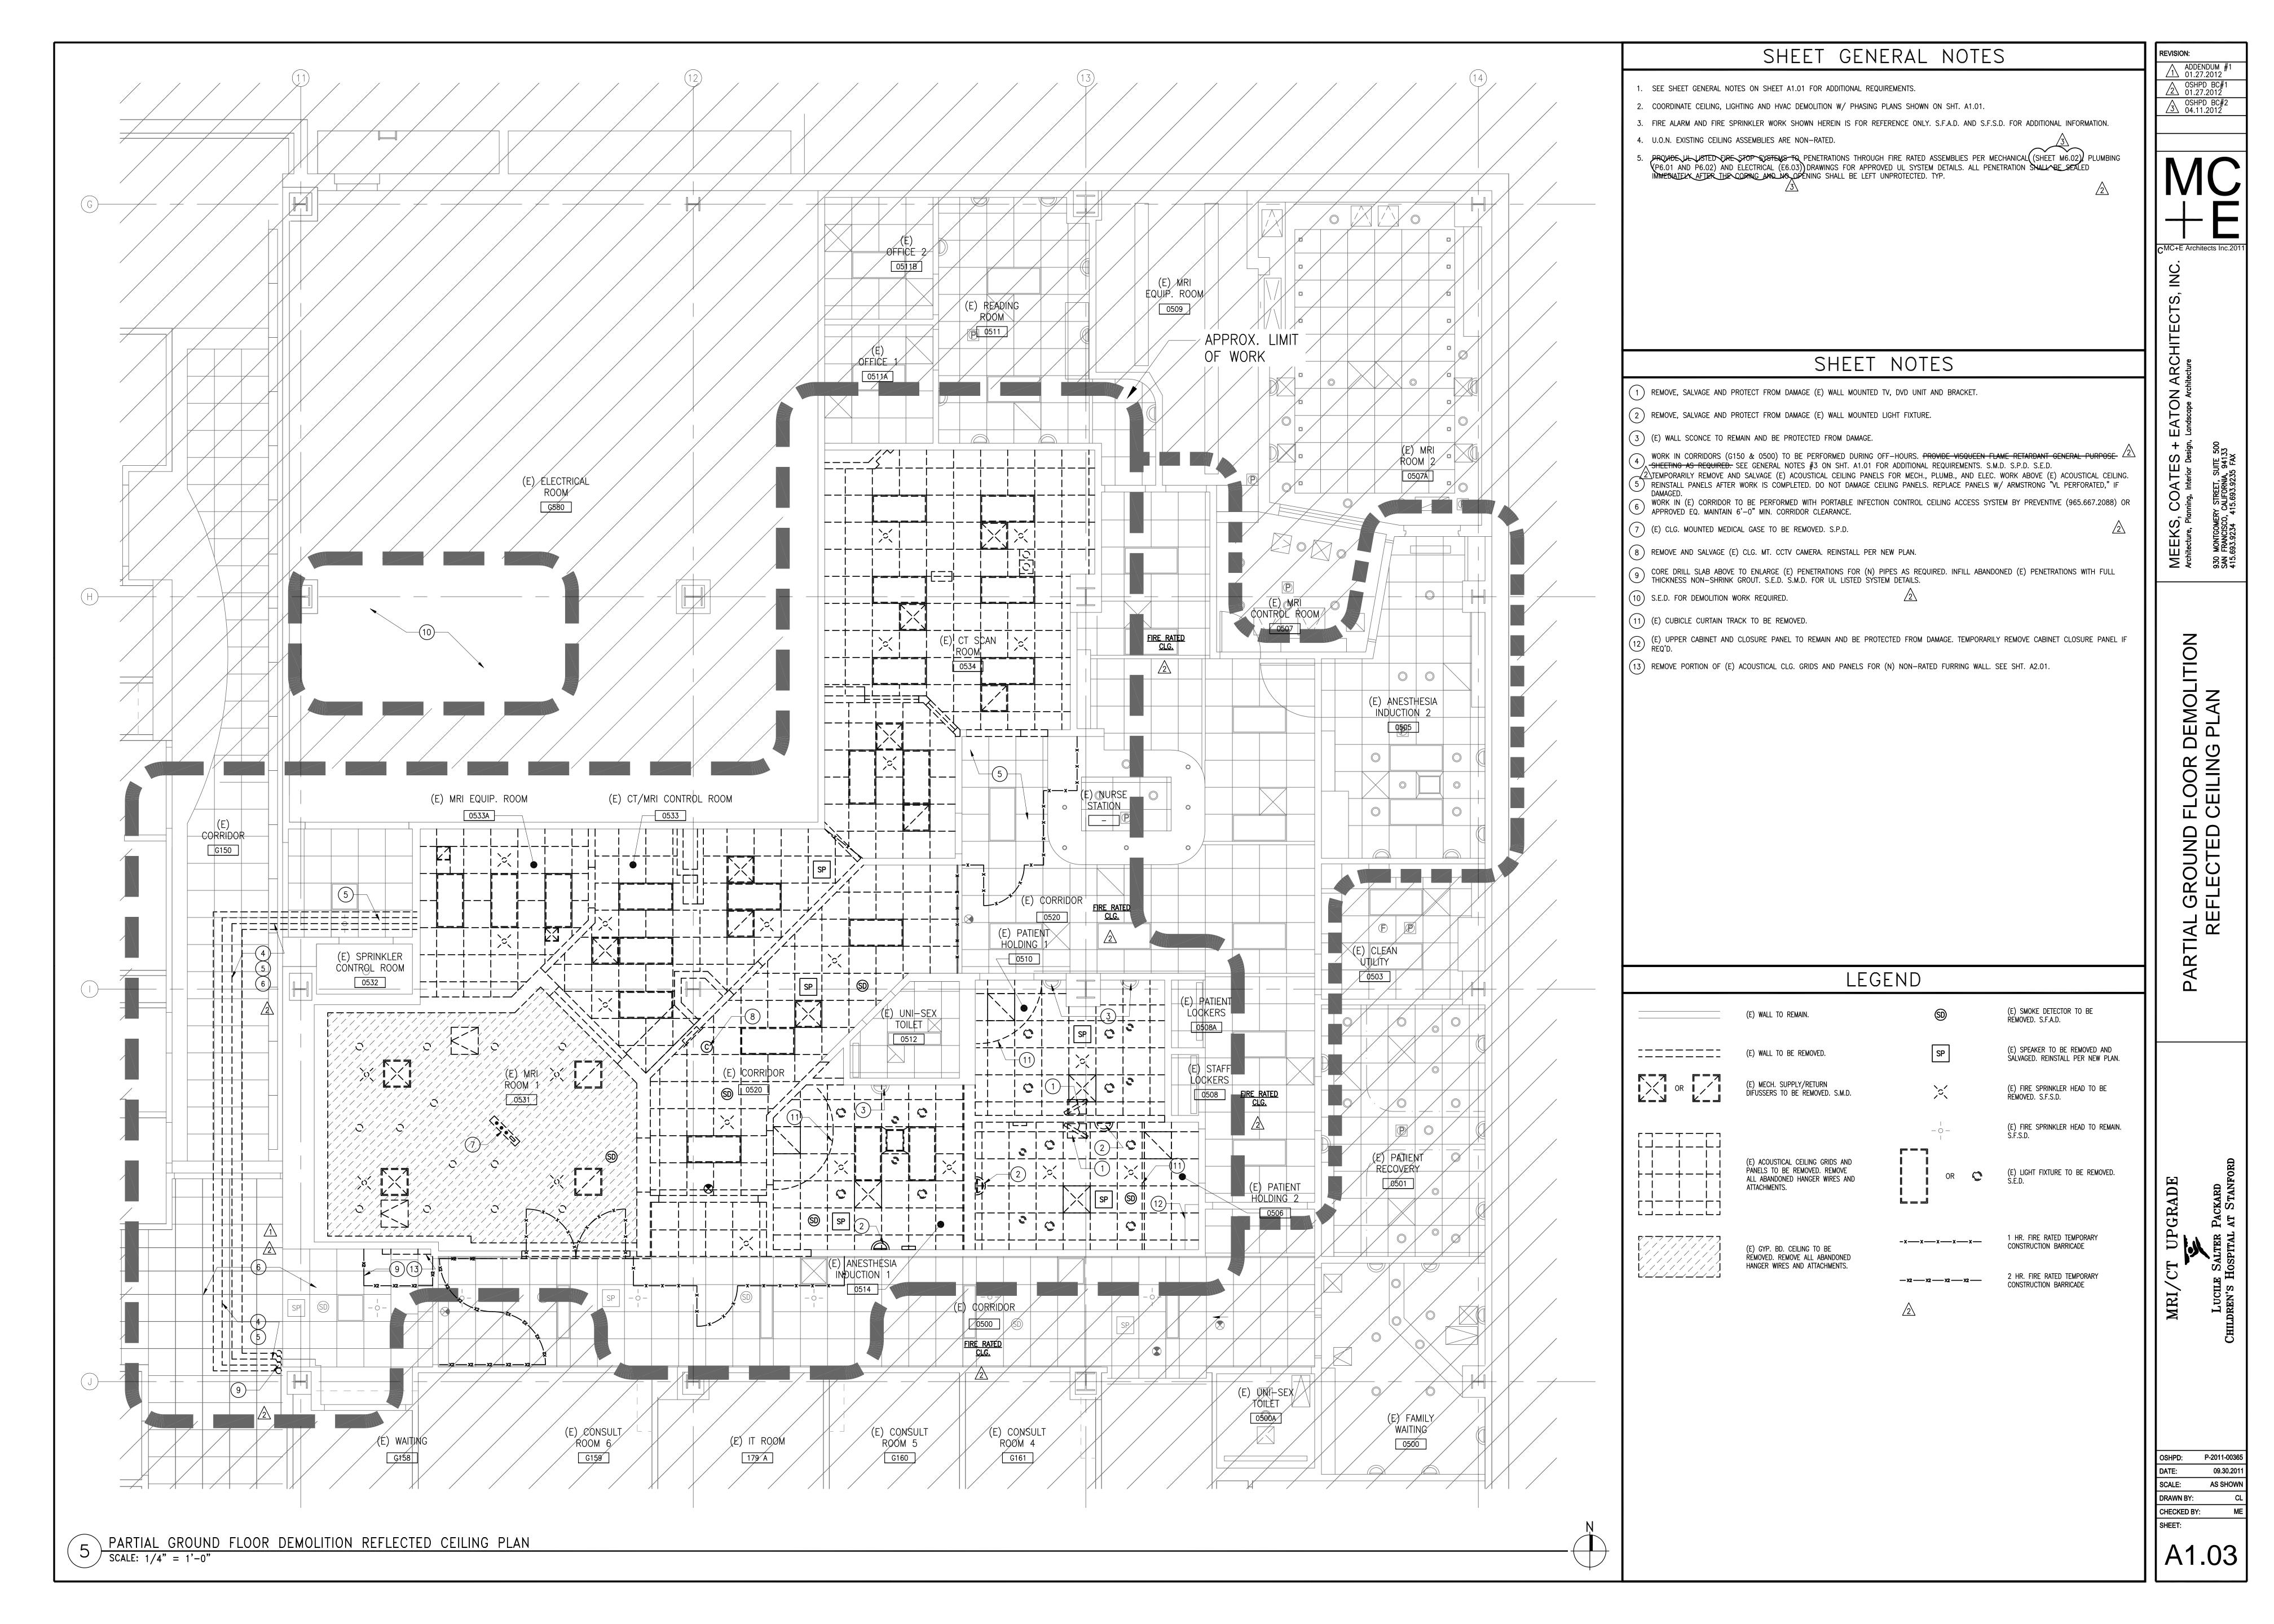


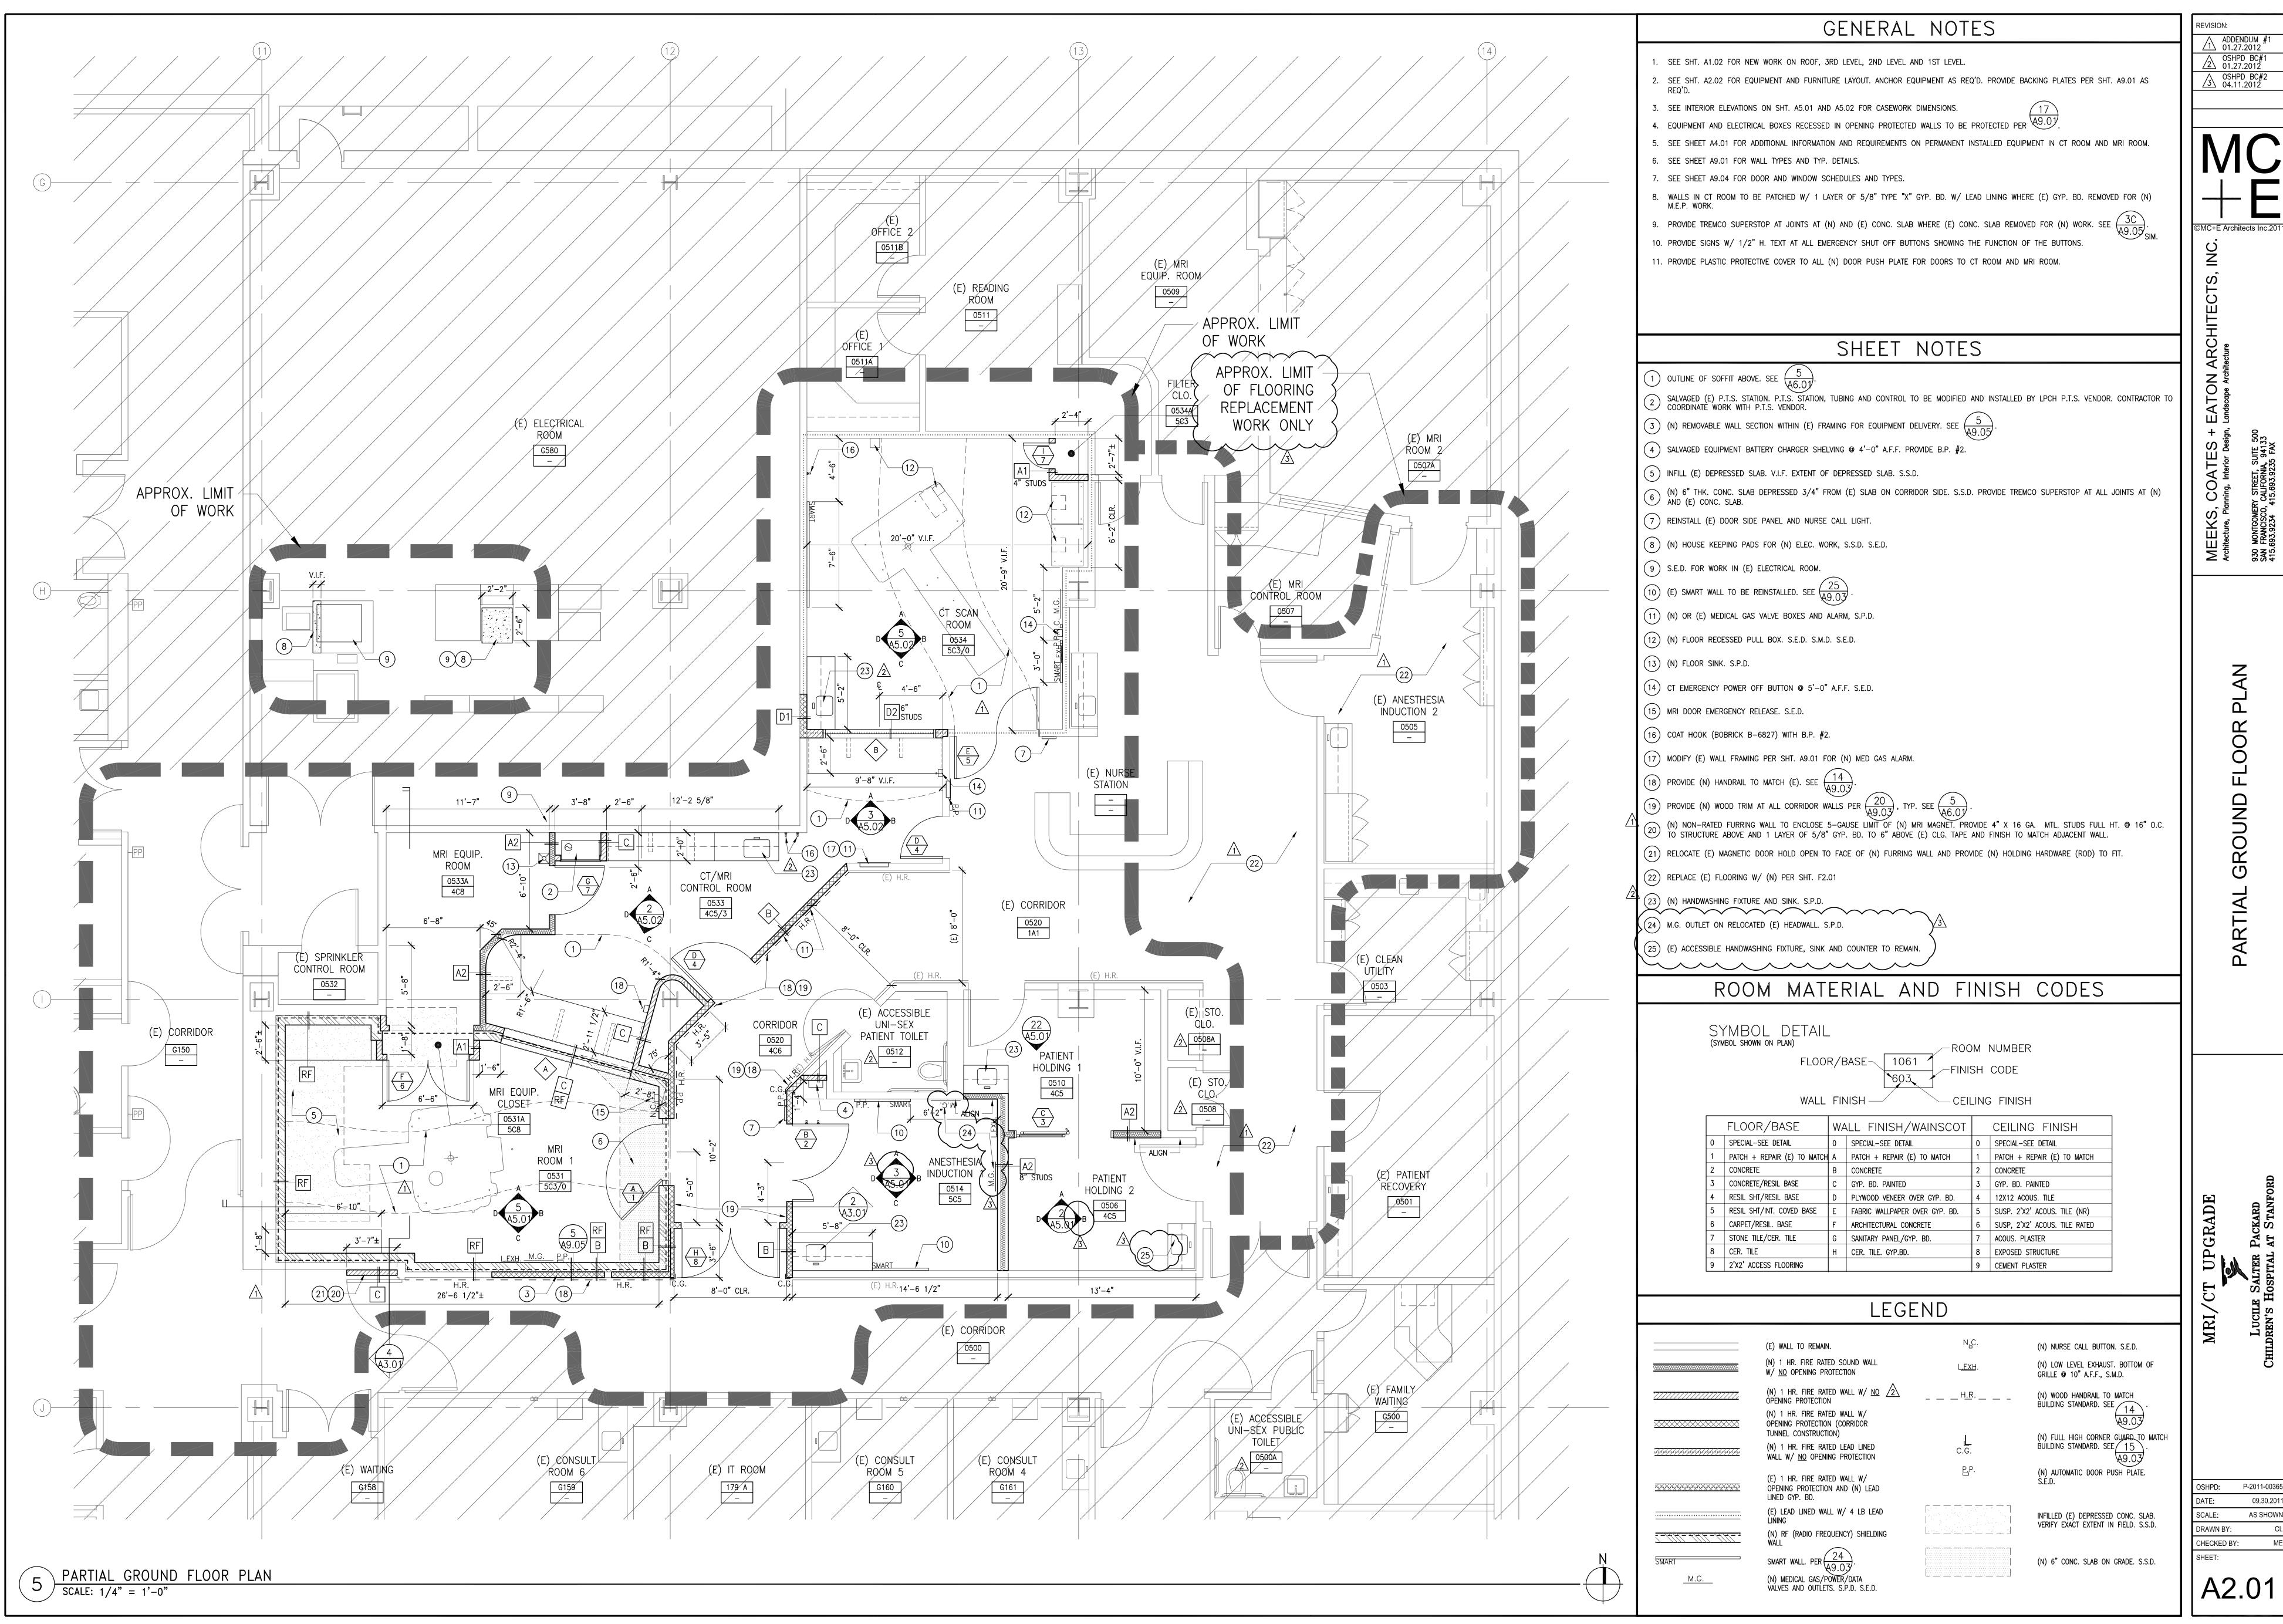

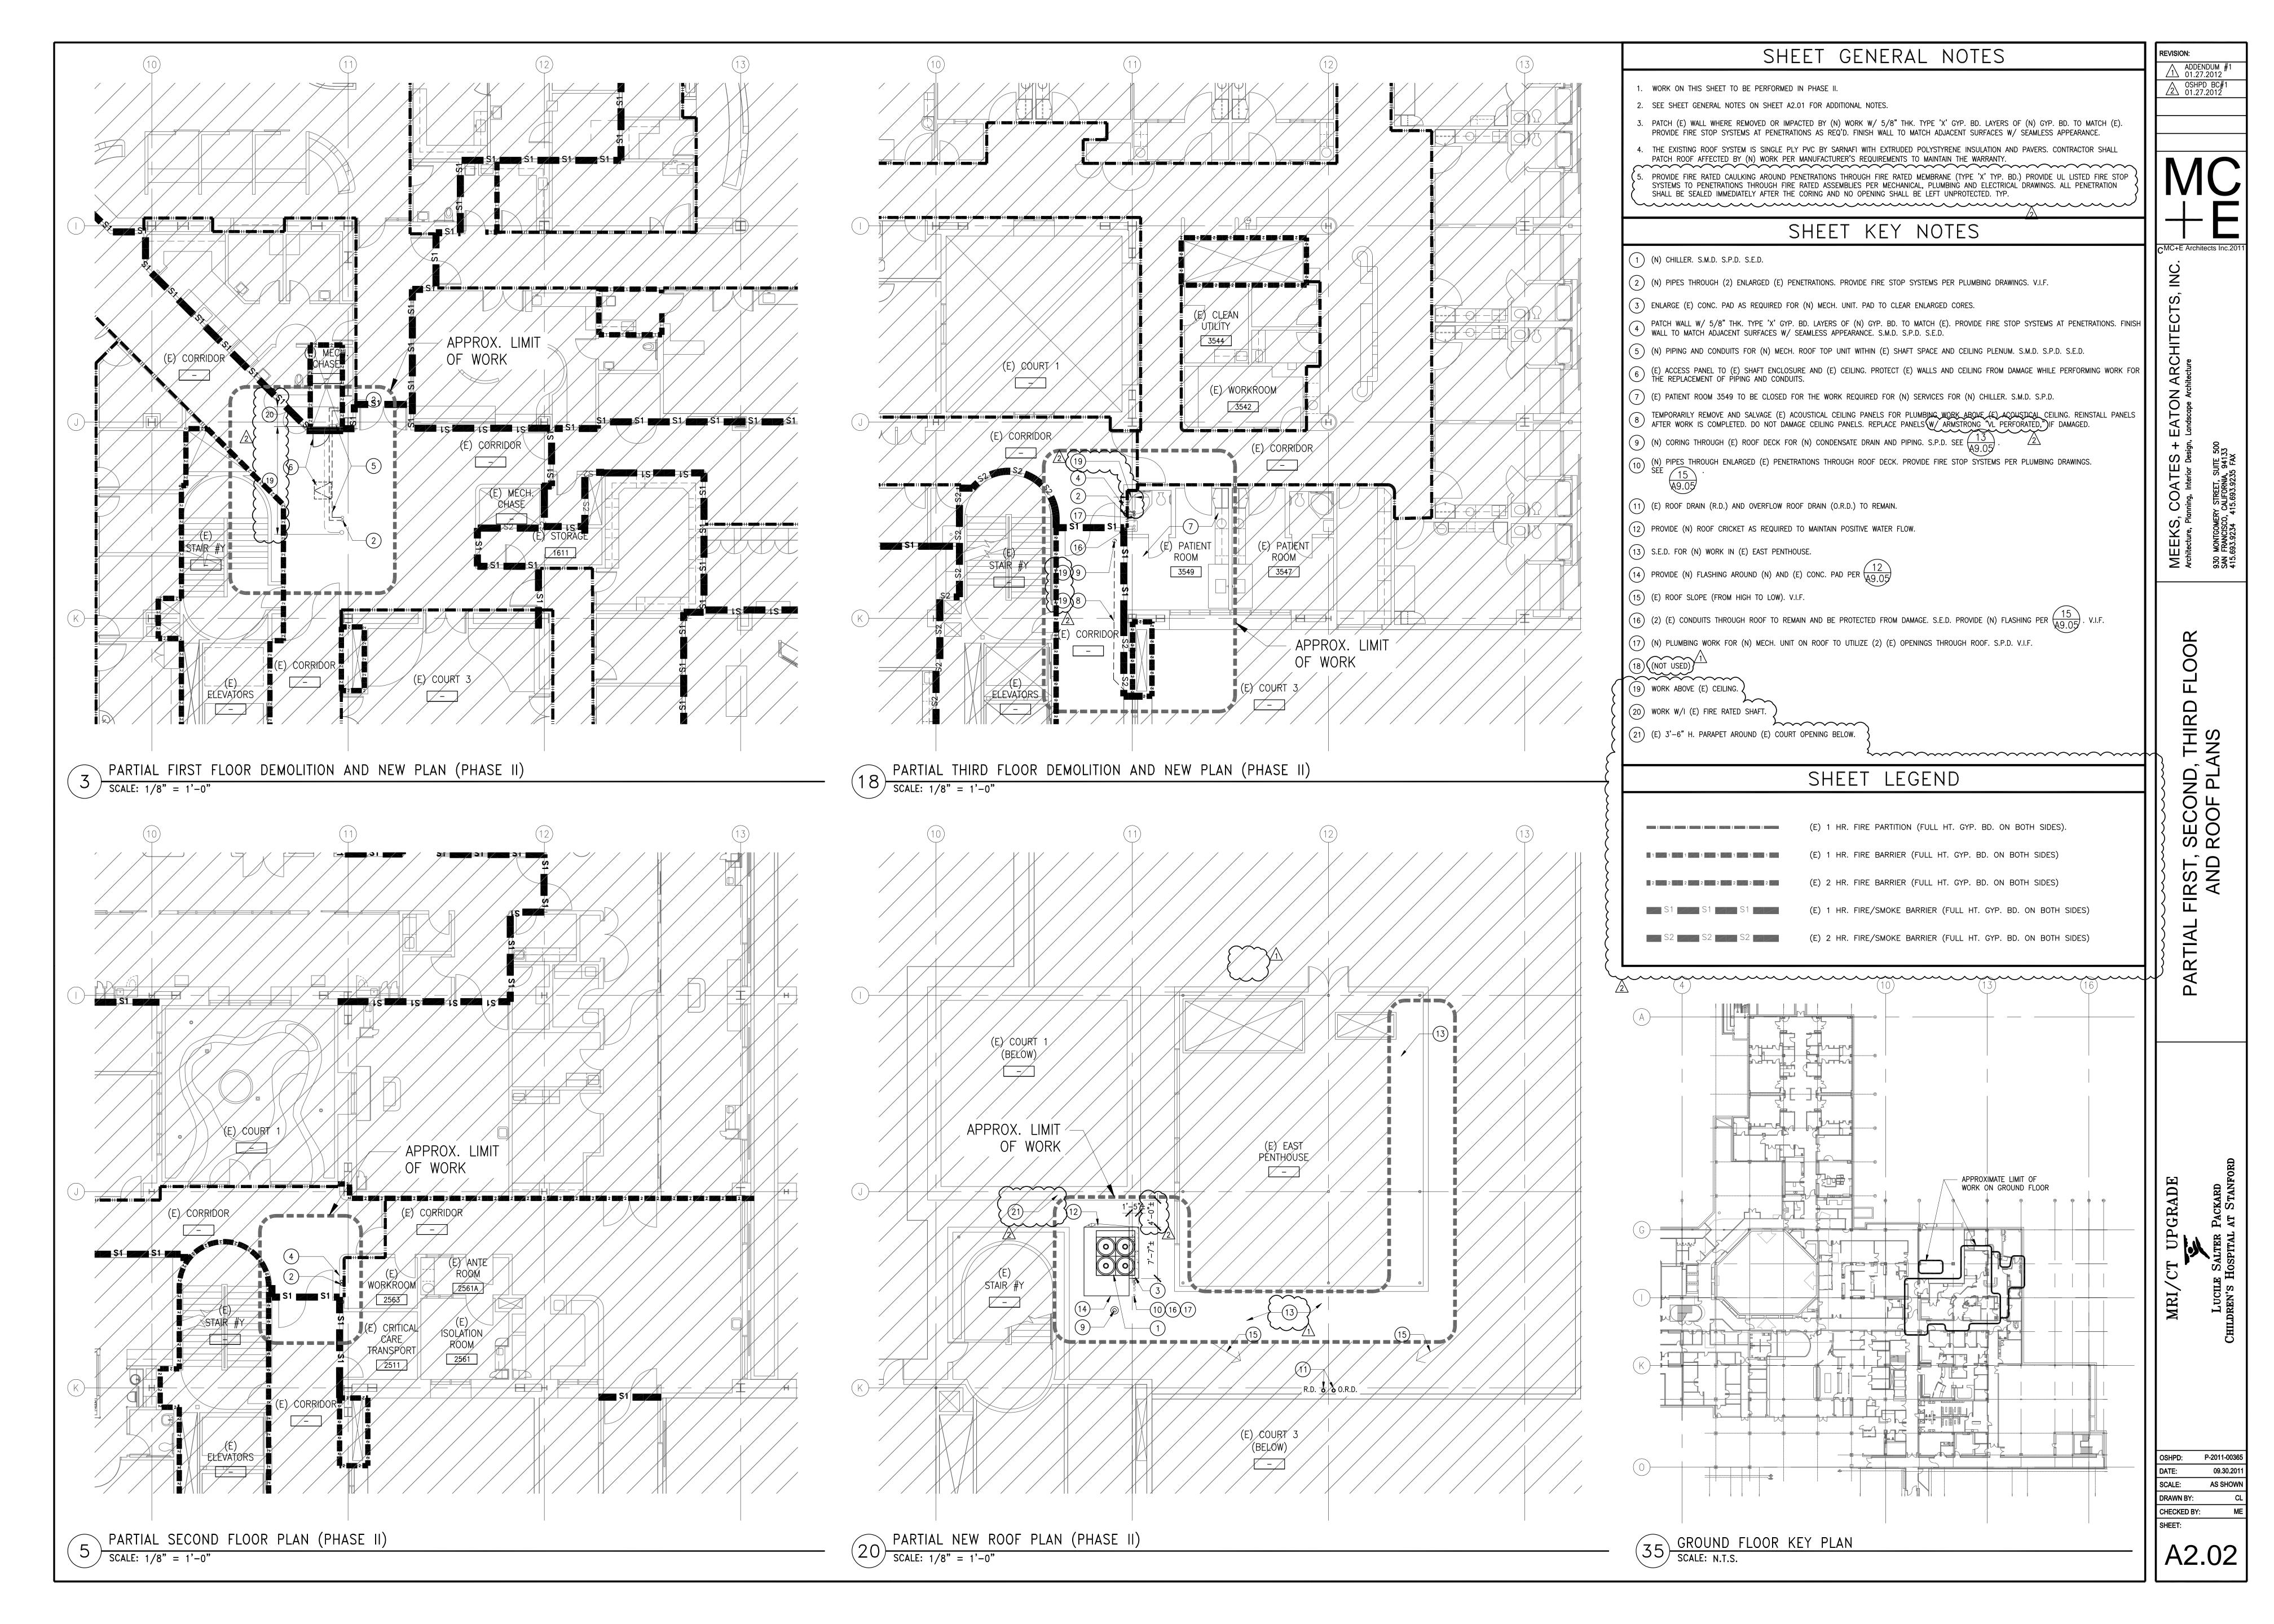

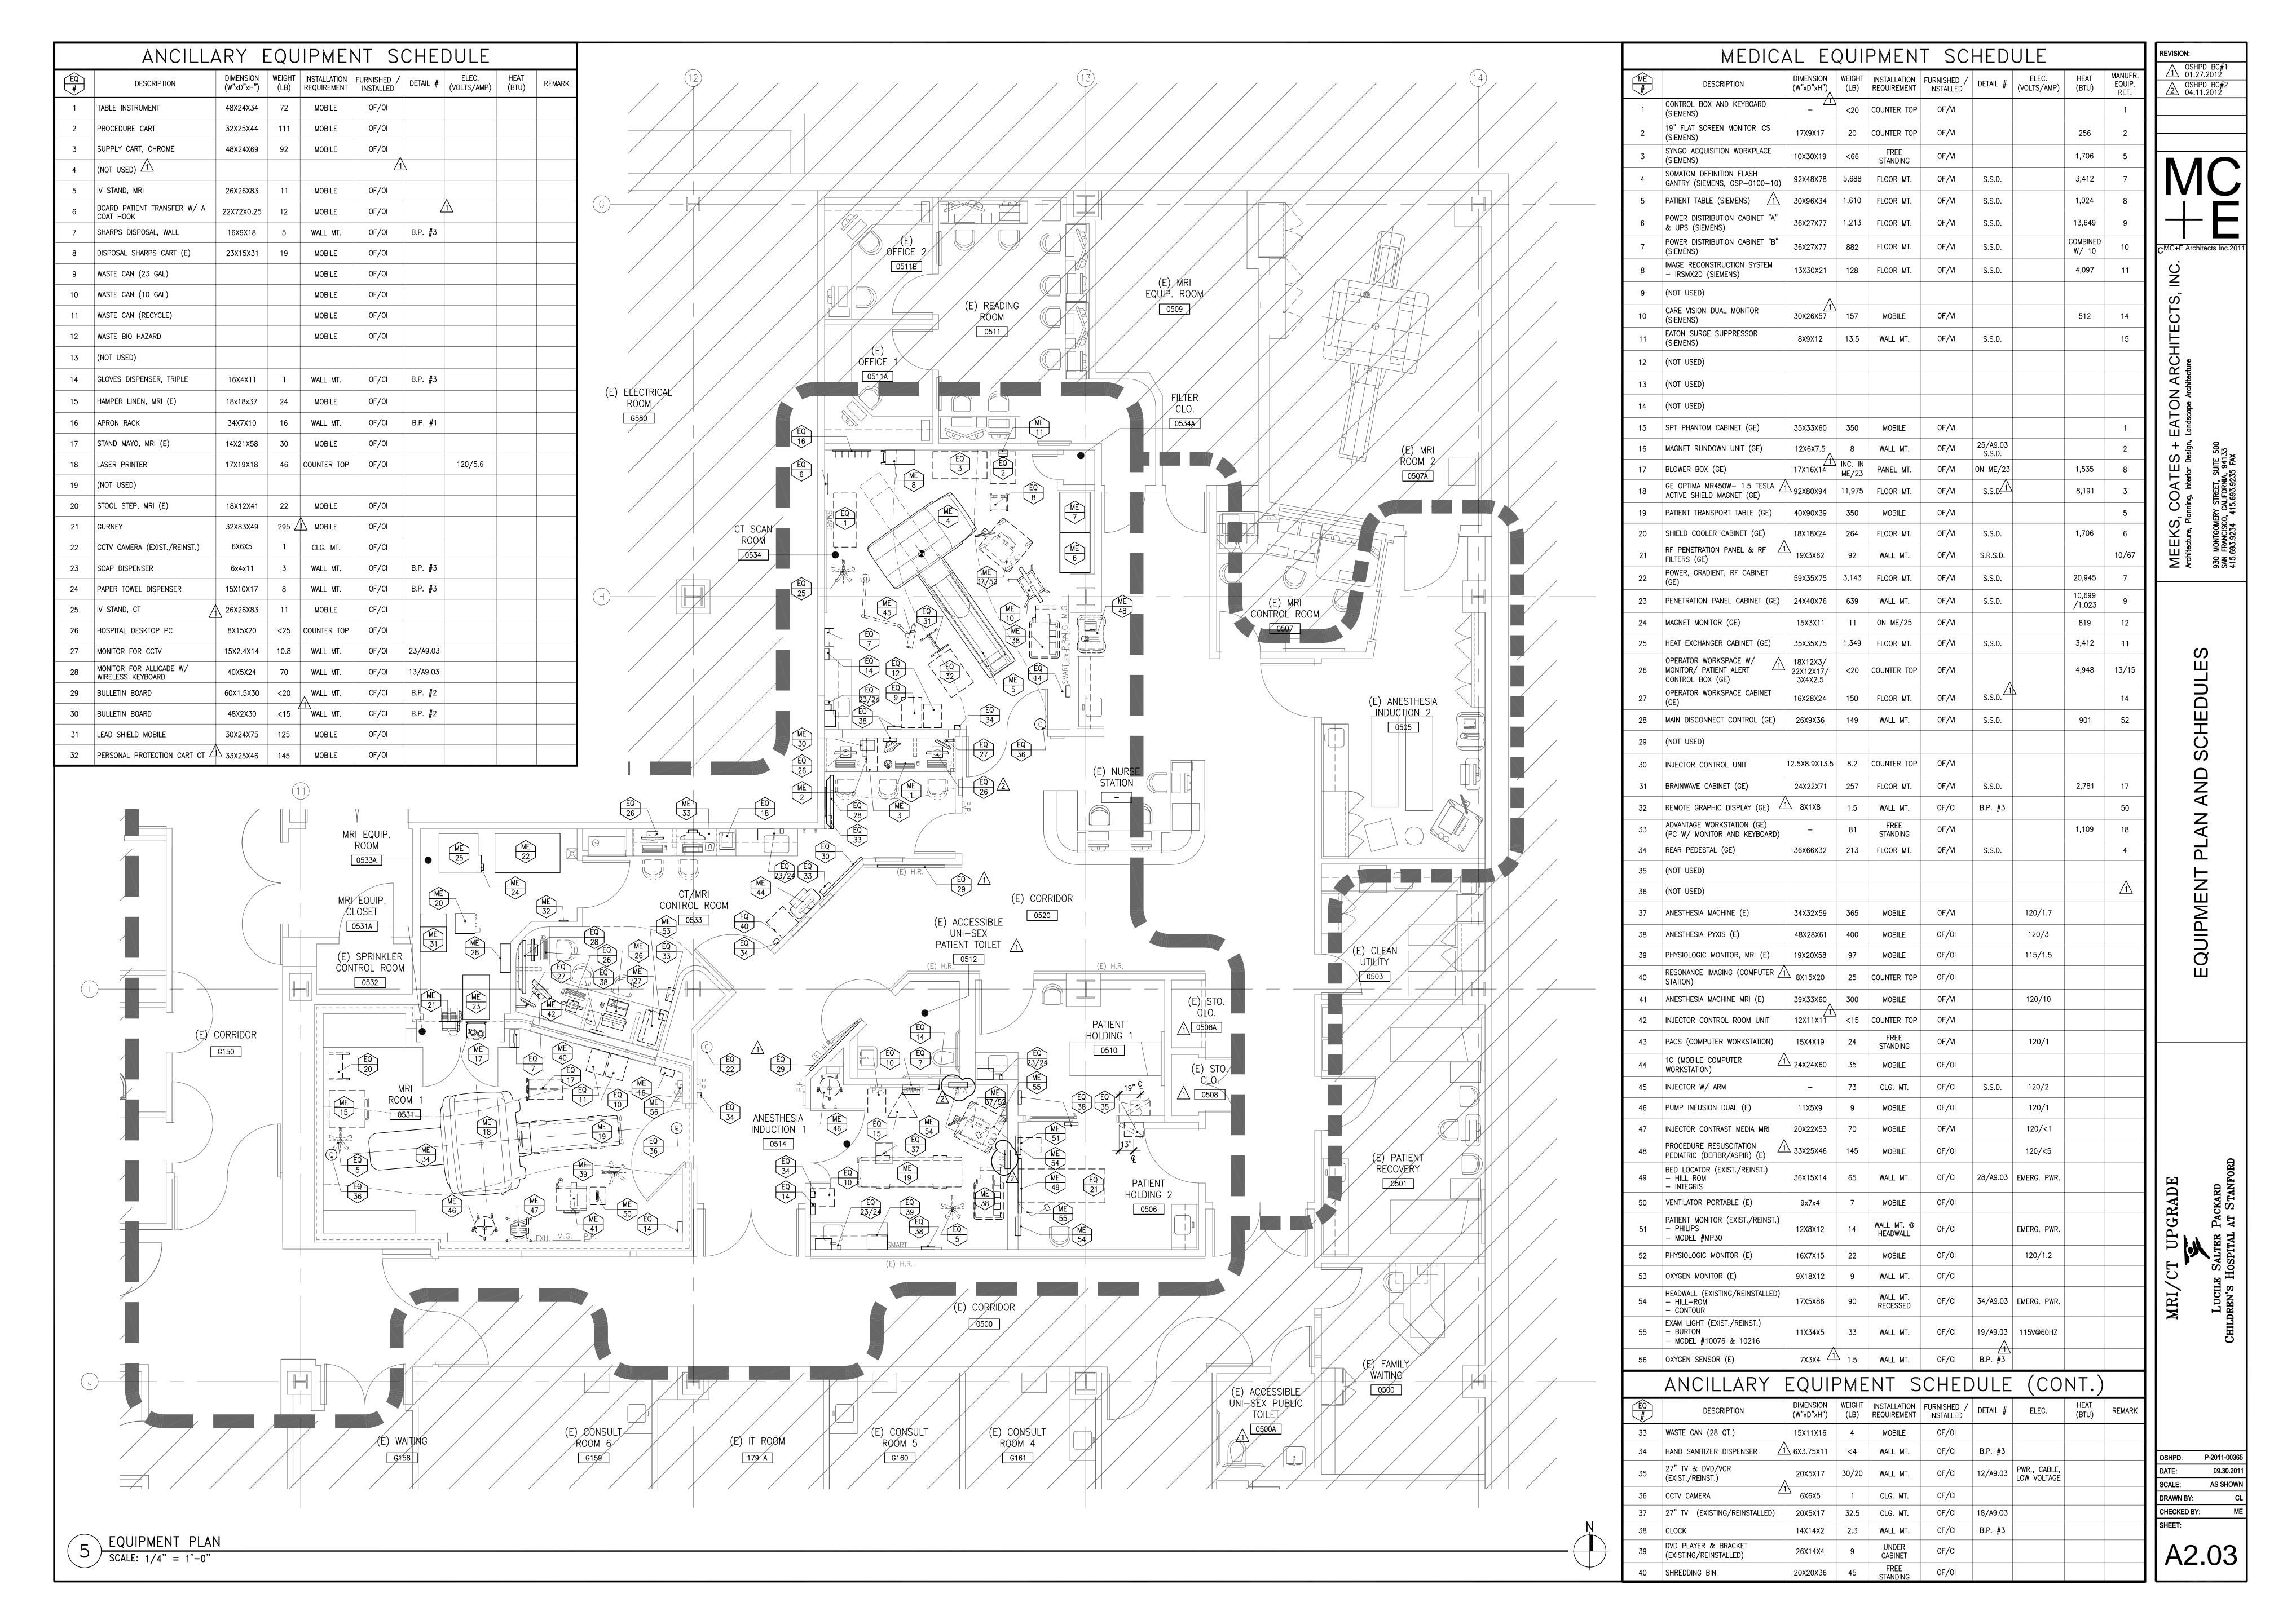

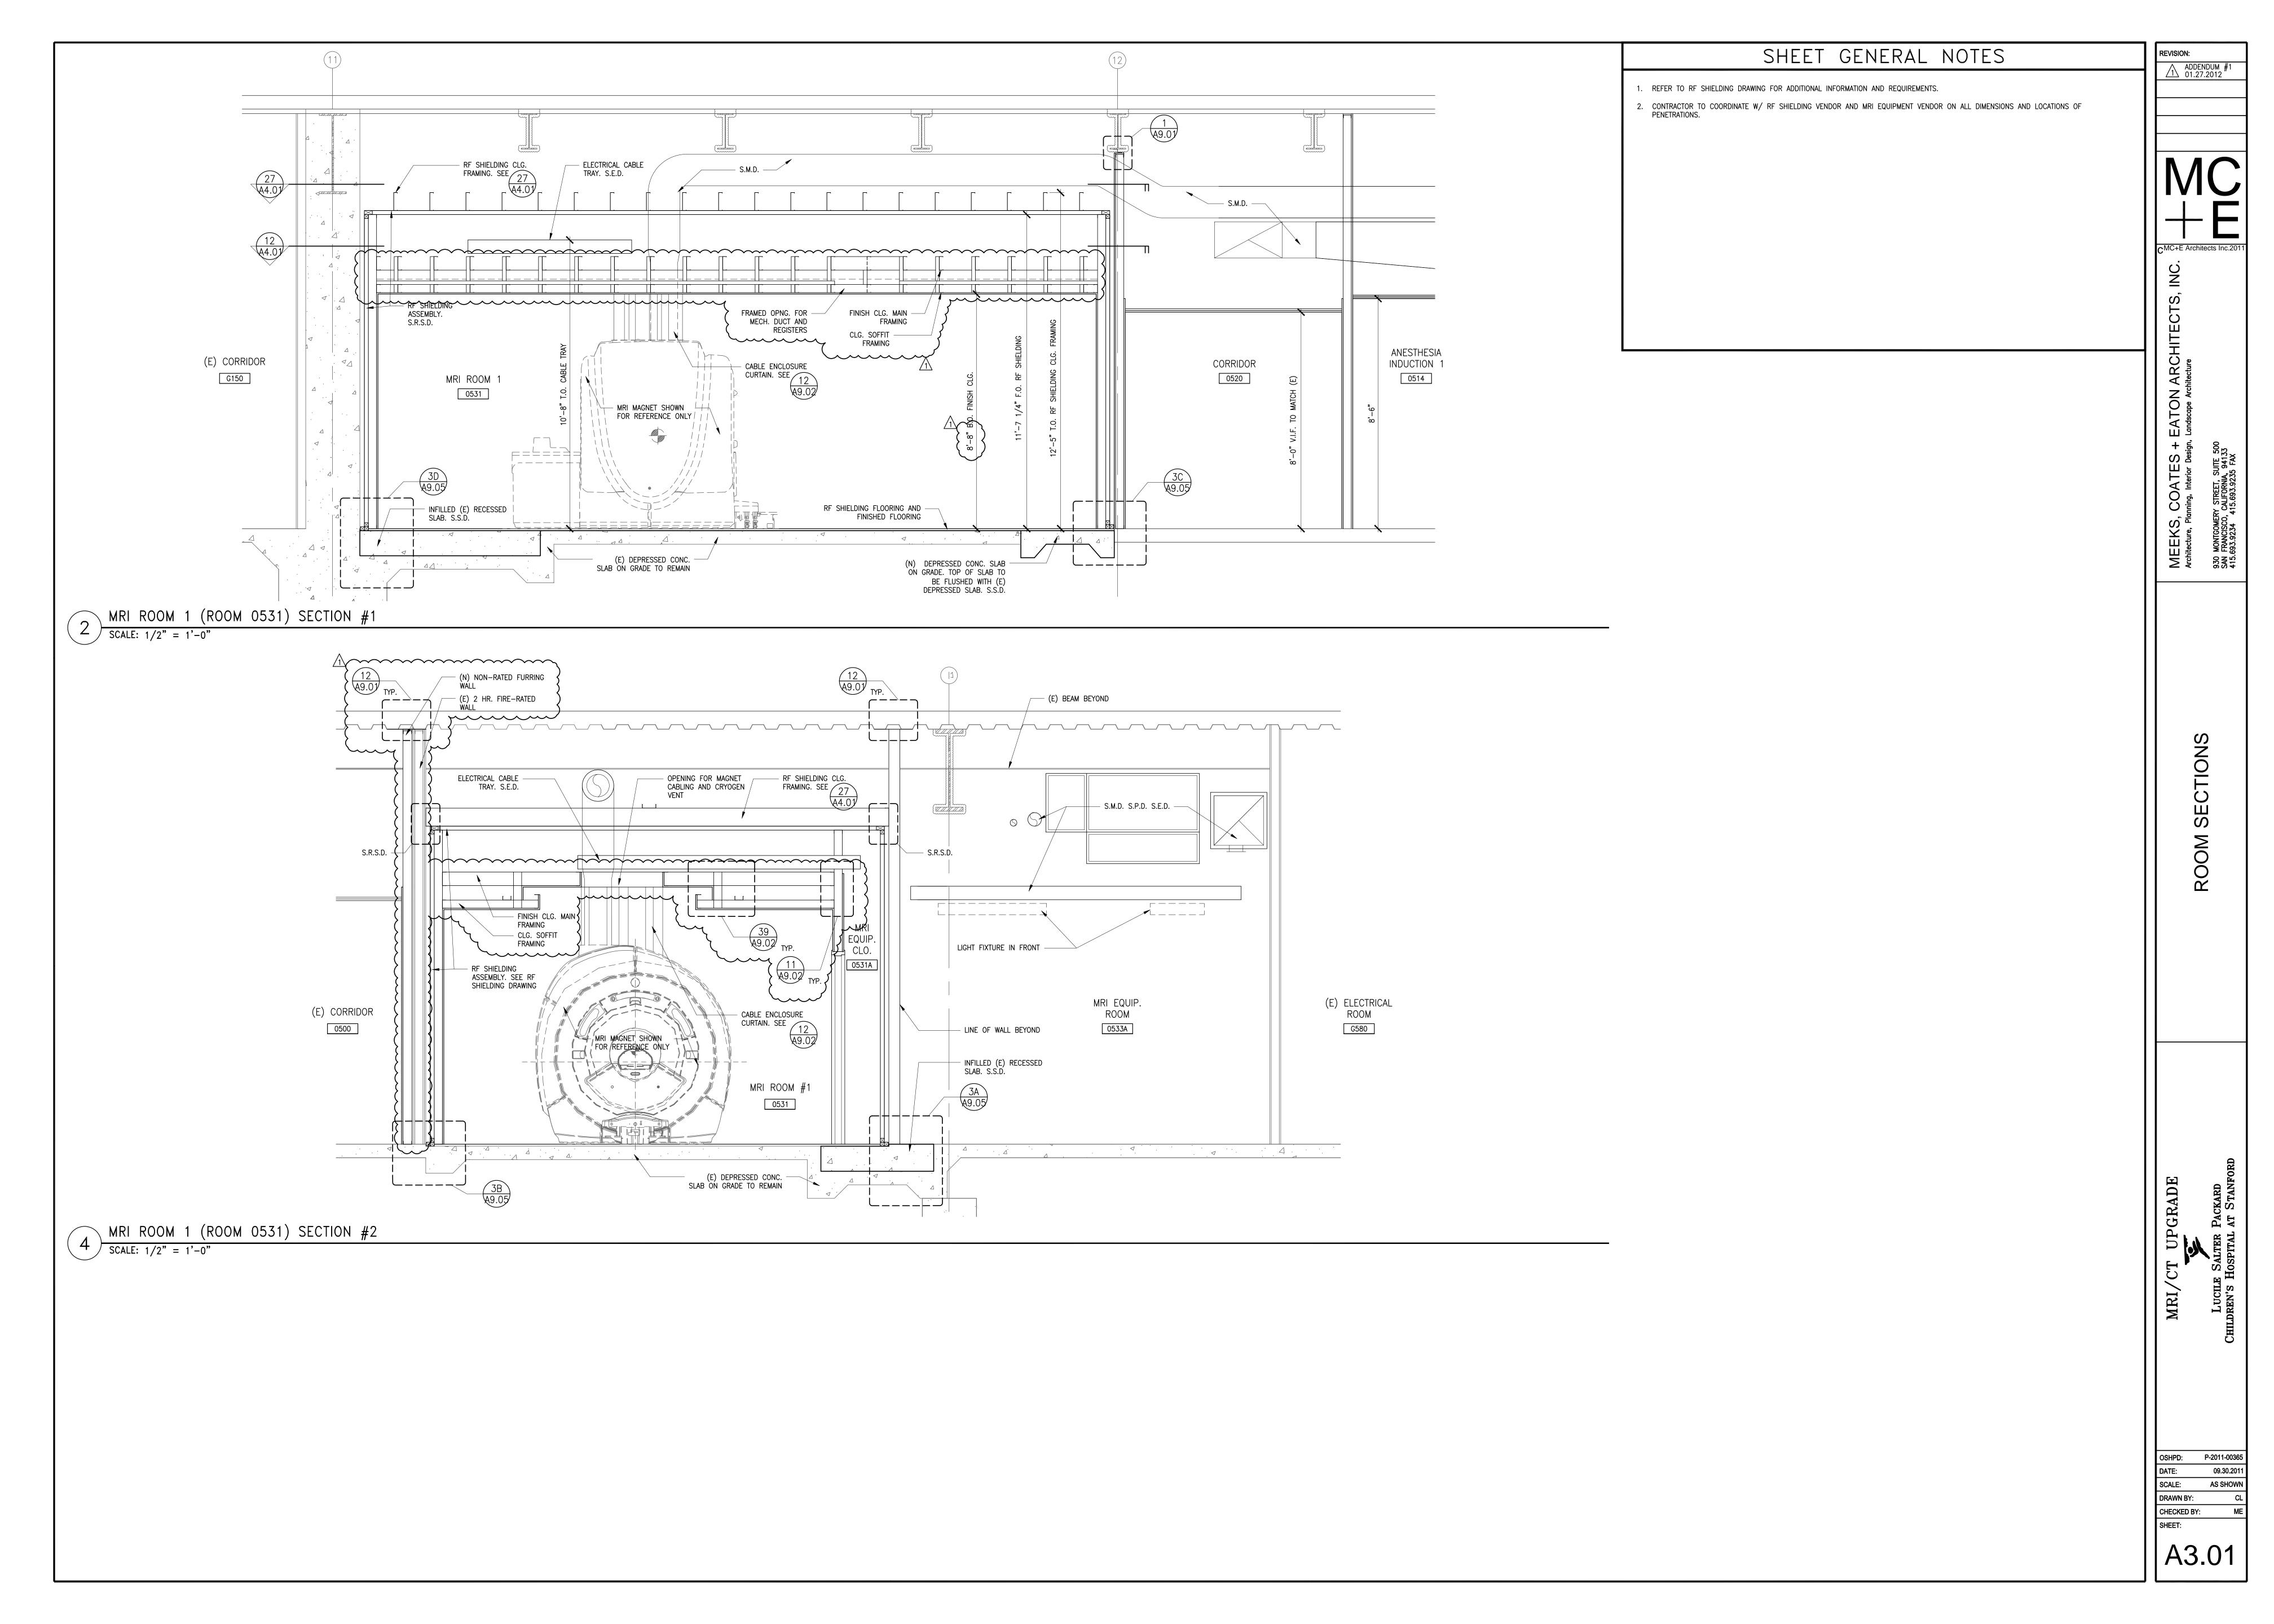

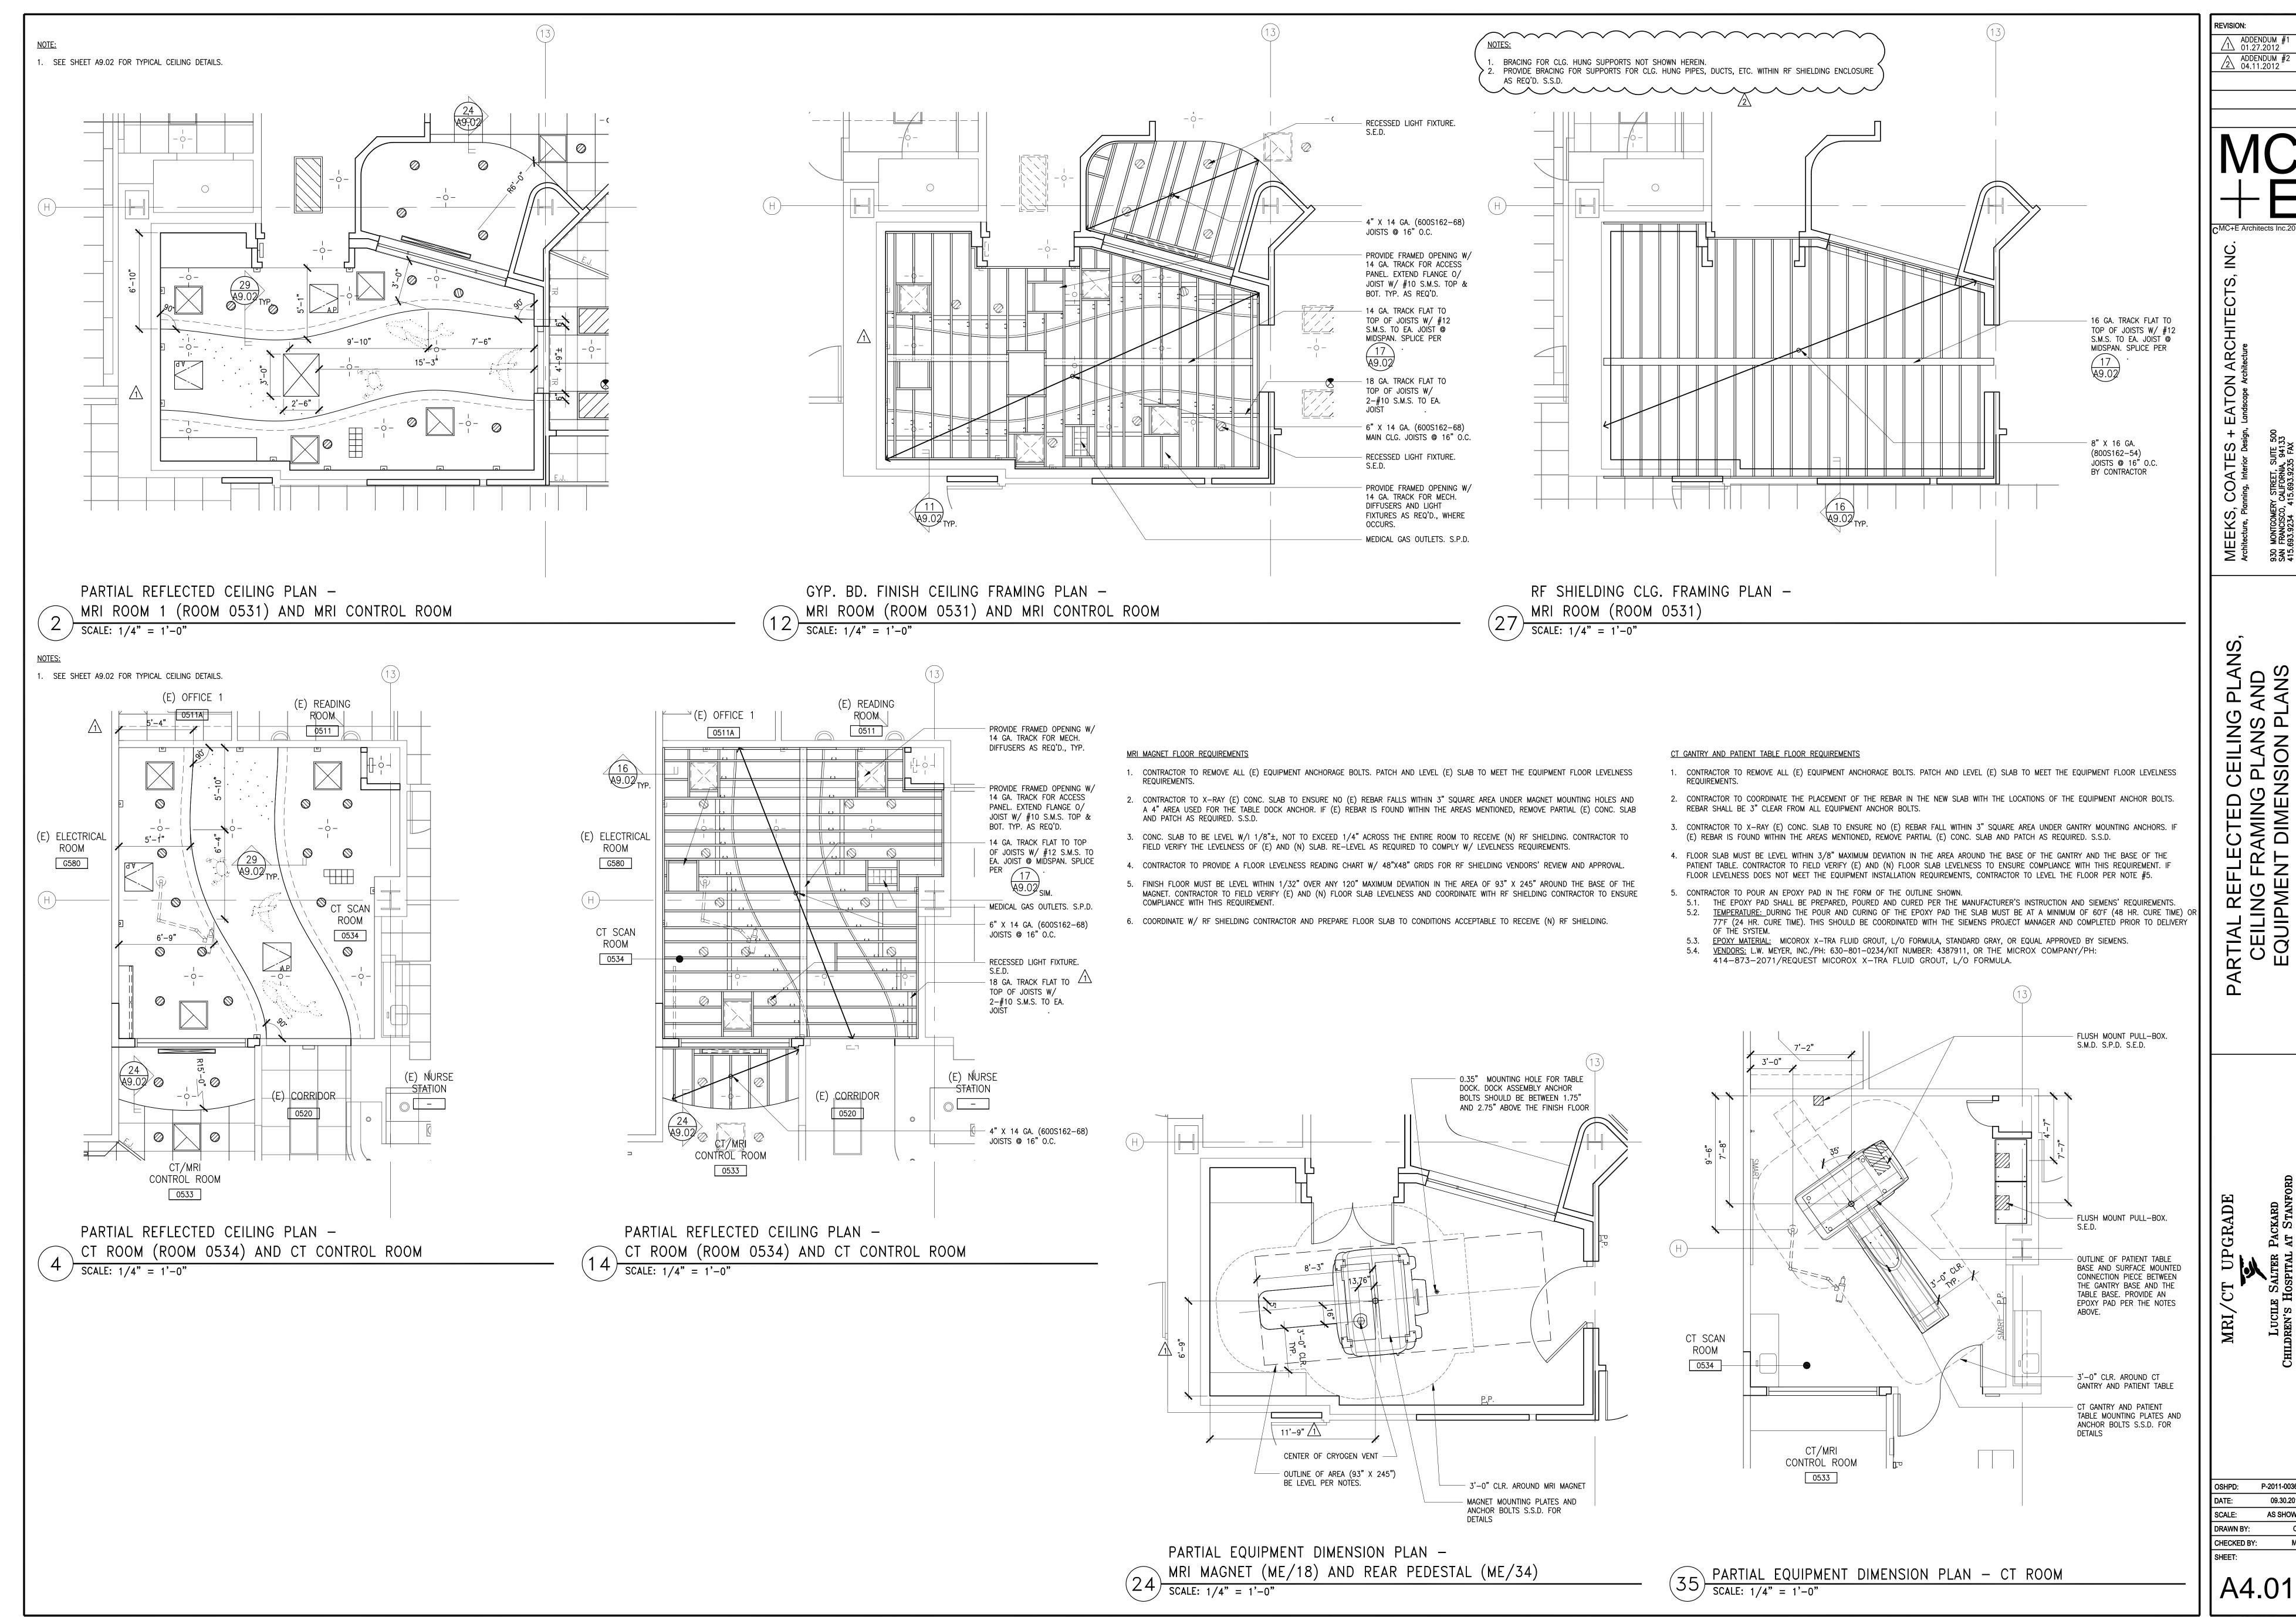

ADDENDUM #7 01.27.2012 ADDENDUM #2 04.11.2012

930 MONTGOM SAN FRANCISC 415.693.9234

OSHPD: P-2011-00365 AS SHOWN

| A4.01

